
 


11a Site Plan - Proposed Area for additional Vehicle Crossover

11a Christ Church Mount Epsom KT19 8LU

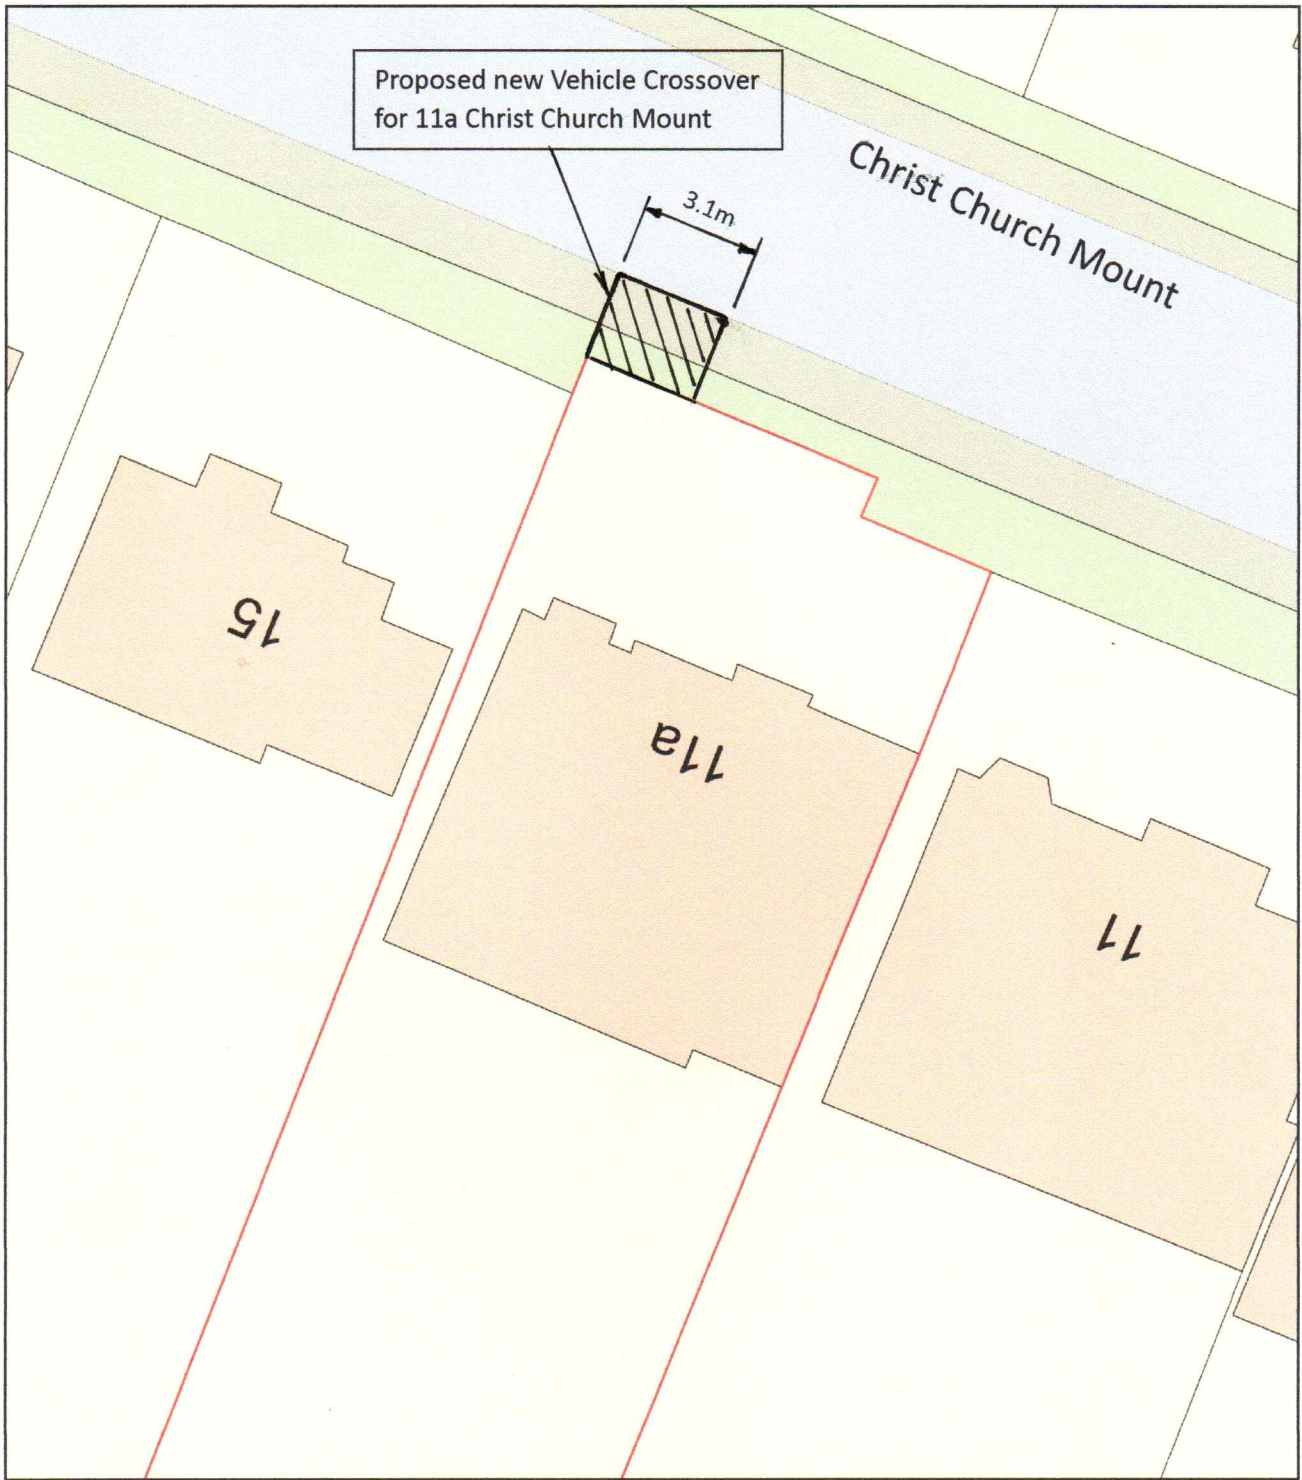

Plan Produced for: John Balfour

Date Produced: 11 Apr 2024

Plan Reference Number: TQRQM24102185012641

Scale: 1:200 @ A4