


11a Site Plan - Existing

11a Christ Church Mount Epsom KT19 8LU

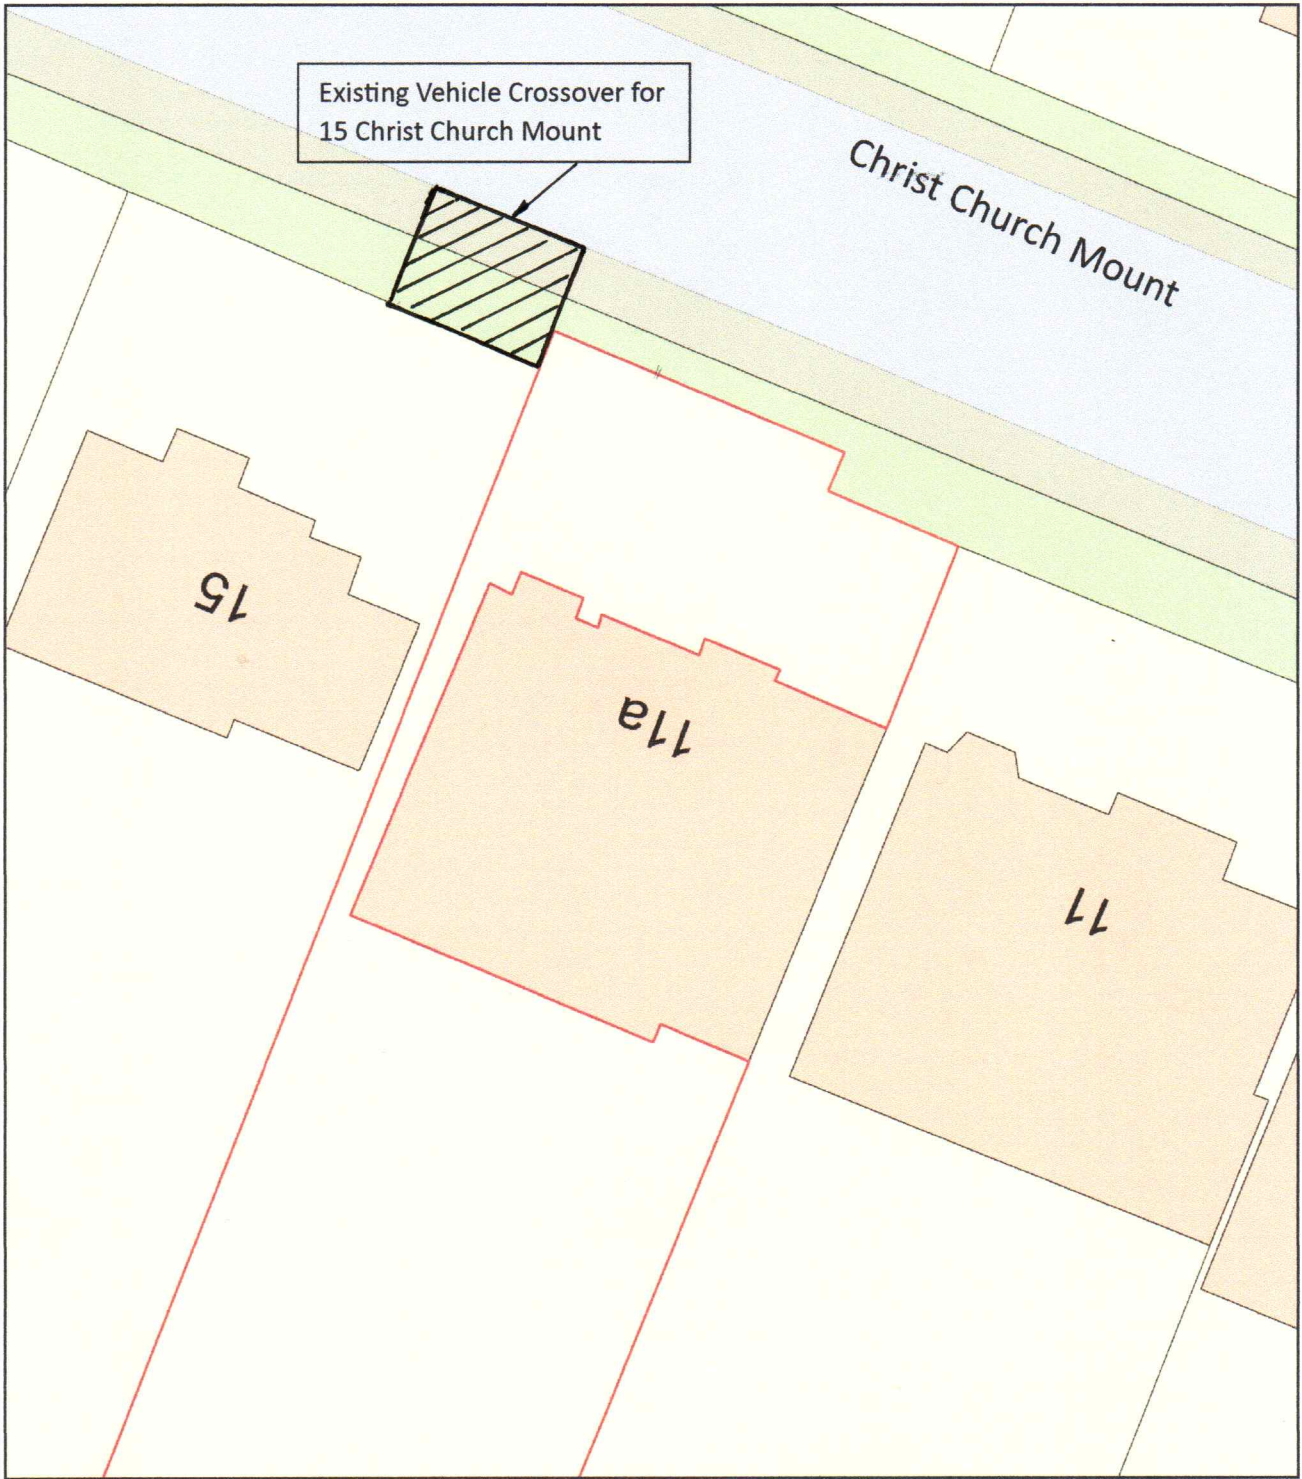

Plan Produced for: John Balfour

Date Produced: 11 Apr 2024

Plan Reference Number: TQRQM24102181352885

Scale: 1:200 @ A4