


© This drawing is copyright of Lothian Built Environment Services and must not be reproduced in whole or part without prior written permission. This drawing must not be scaled for construction purposes. All dimensions to be checked on site prior to construction and manufacture, and any discrepancies to be reported to the authorised administrator.

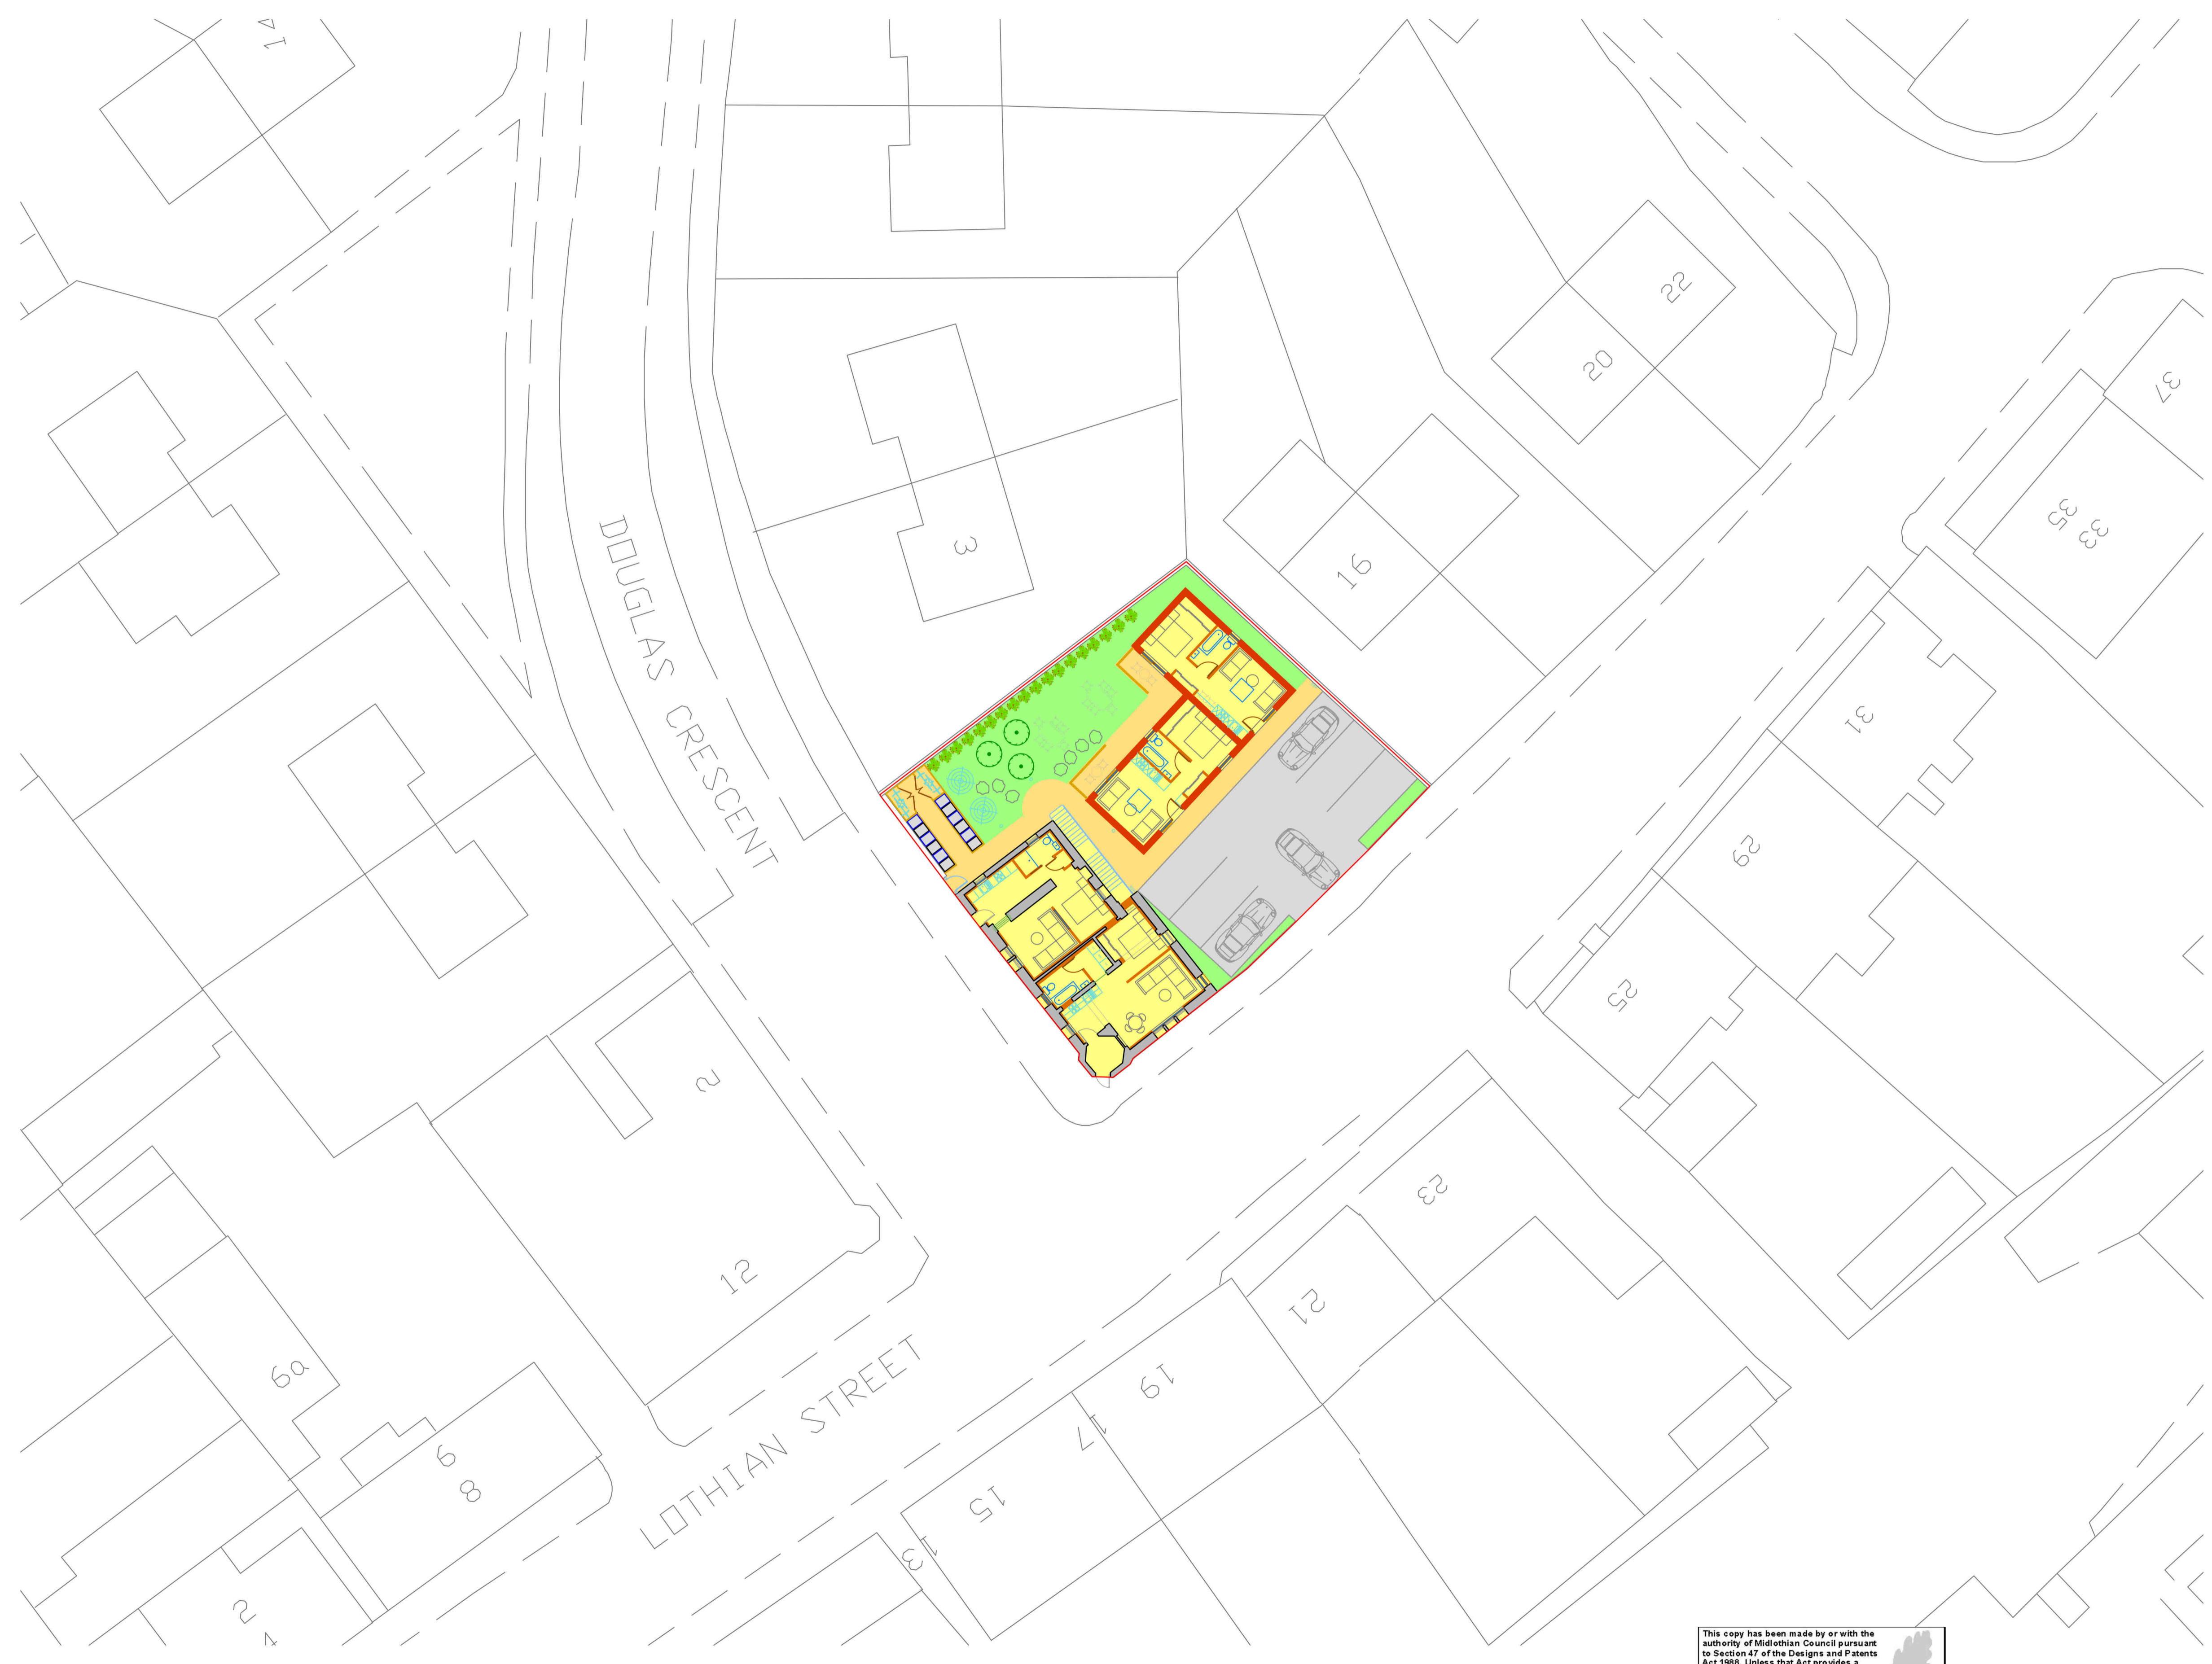


This copy has been made by or with the authority of Midlothian Council pursuant to Section 47 of the Designs and Patents Act 1988. Unless that Act provides a relevant exception to copyright, the copy must not be copied without the prior permission of the copyright owner.

RISK ASSESSMENT

date	auth	notes	stage

rev	description	auth	date
A	Minor updates	KH	20/04/24

REVISIONS

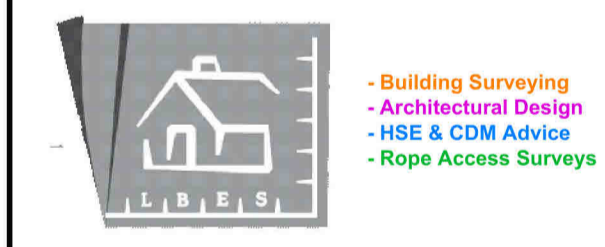

CLIENT  
**Esk Homes Ltd**

PROJECT TITLE  
**The Orchard Centre  
 1 Douglas Crescent  
 Bonnyrigg  
 EH19 2DF**

DRAWING STATUS  
**Planning**

DRAWING TITLE  
**As Proposed  
 Site Plan**

DRAWING NUMBER  
**LBES539-PL-205**

SCALE  
**1:200@A1**

DRAWN  
**KH**

DATE  
**21/03/24**

CHECKED  
**KH**

LBES Services - Chartered Surveyors  
 24 Seaforth Terrace  
 Bonnyrigg  
 EH19 2PF  
 Tel: 0131 281 7761  
 Mob: 078 16055764  
 e-mail: lothianbuiltenvironment@outlook.com  
 Web: www.edinburghbuildingsurveyor.com

