



© This drawing is copyright of Lothian Built Environment Services and must not be reproduced in whole or part without prior written permission. This drawing must not be scaled for construction purposes.
 All dimensions to be checked on site prior to construction and manufacture, and any discrepancies to be reported to the author/contract administrator.


RISK ASSESSMENT			
date	auth	notes	stage

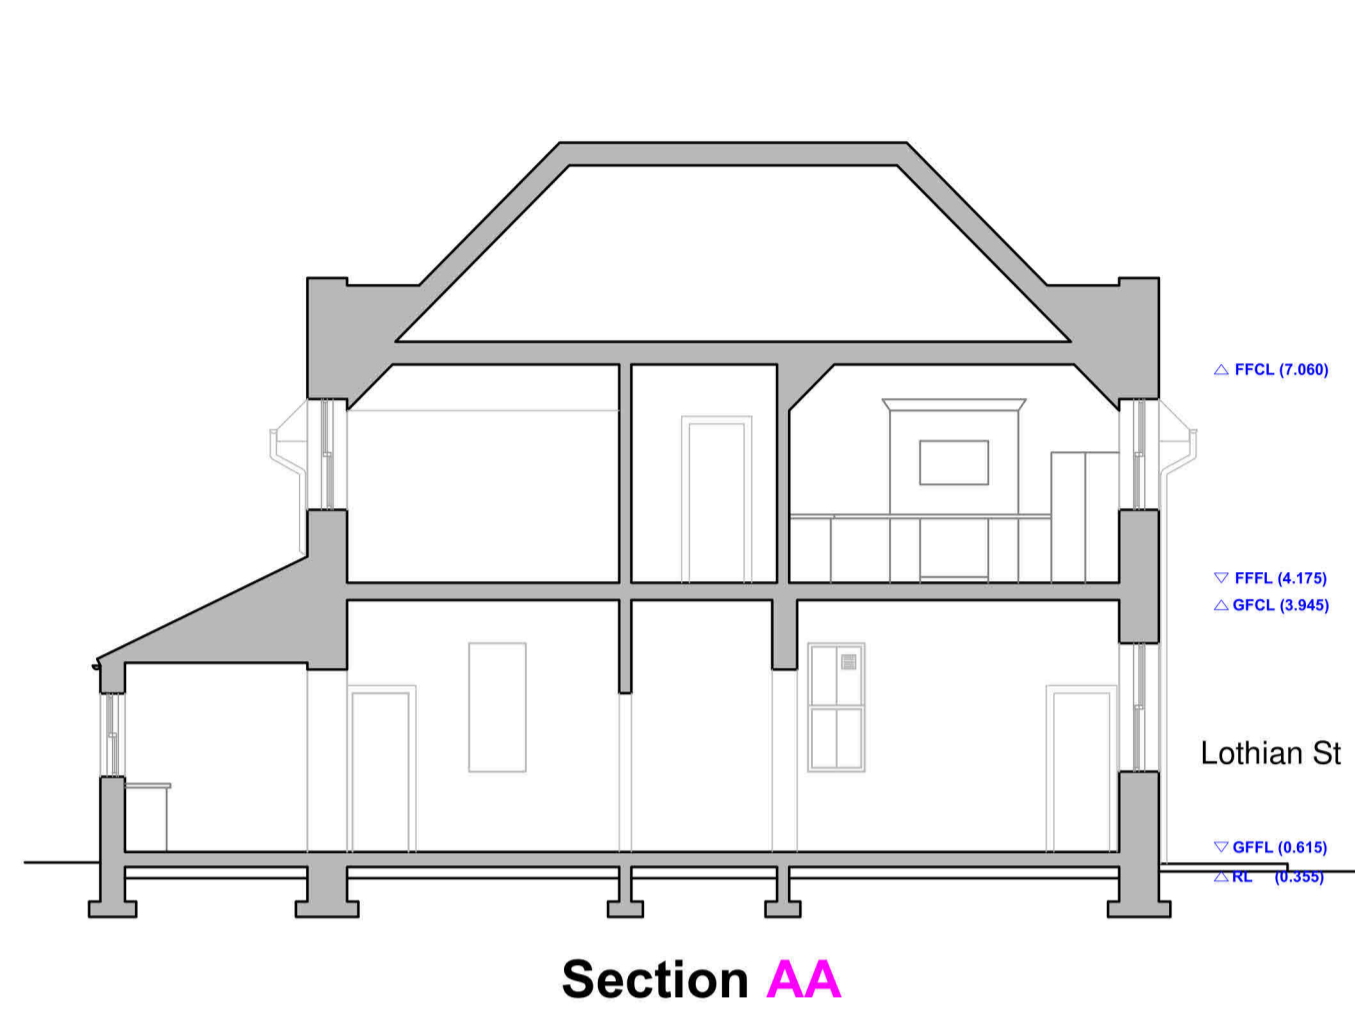

Section AA

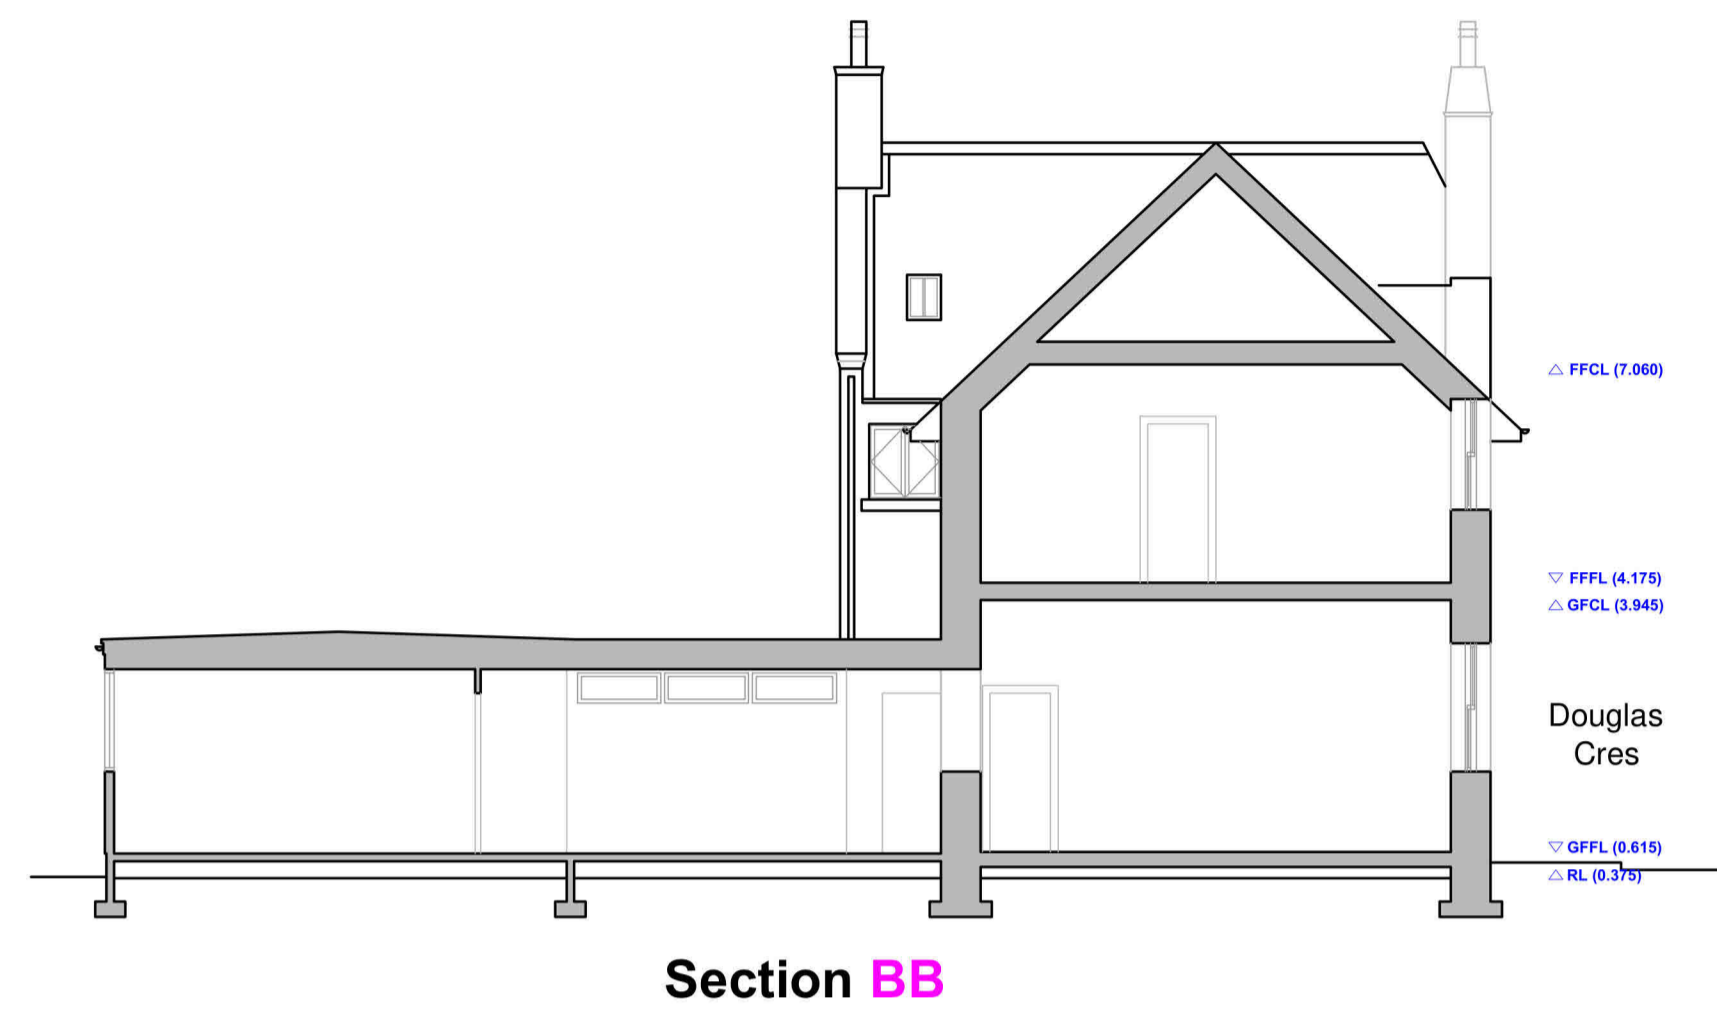

Section BB

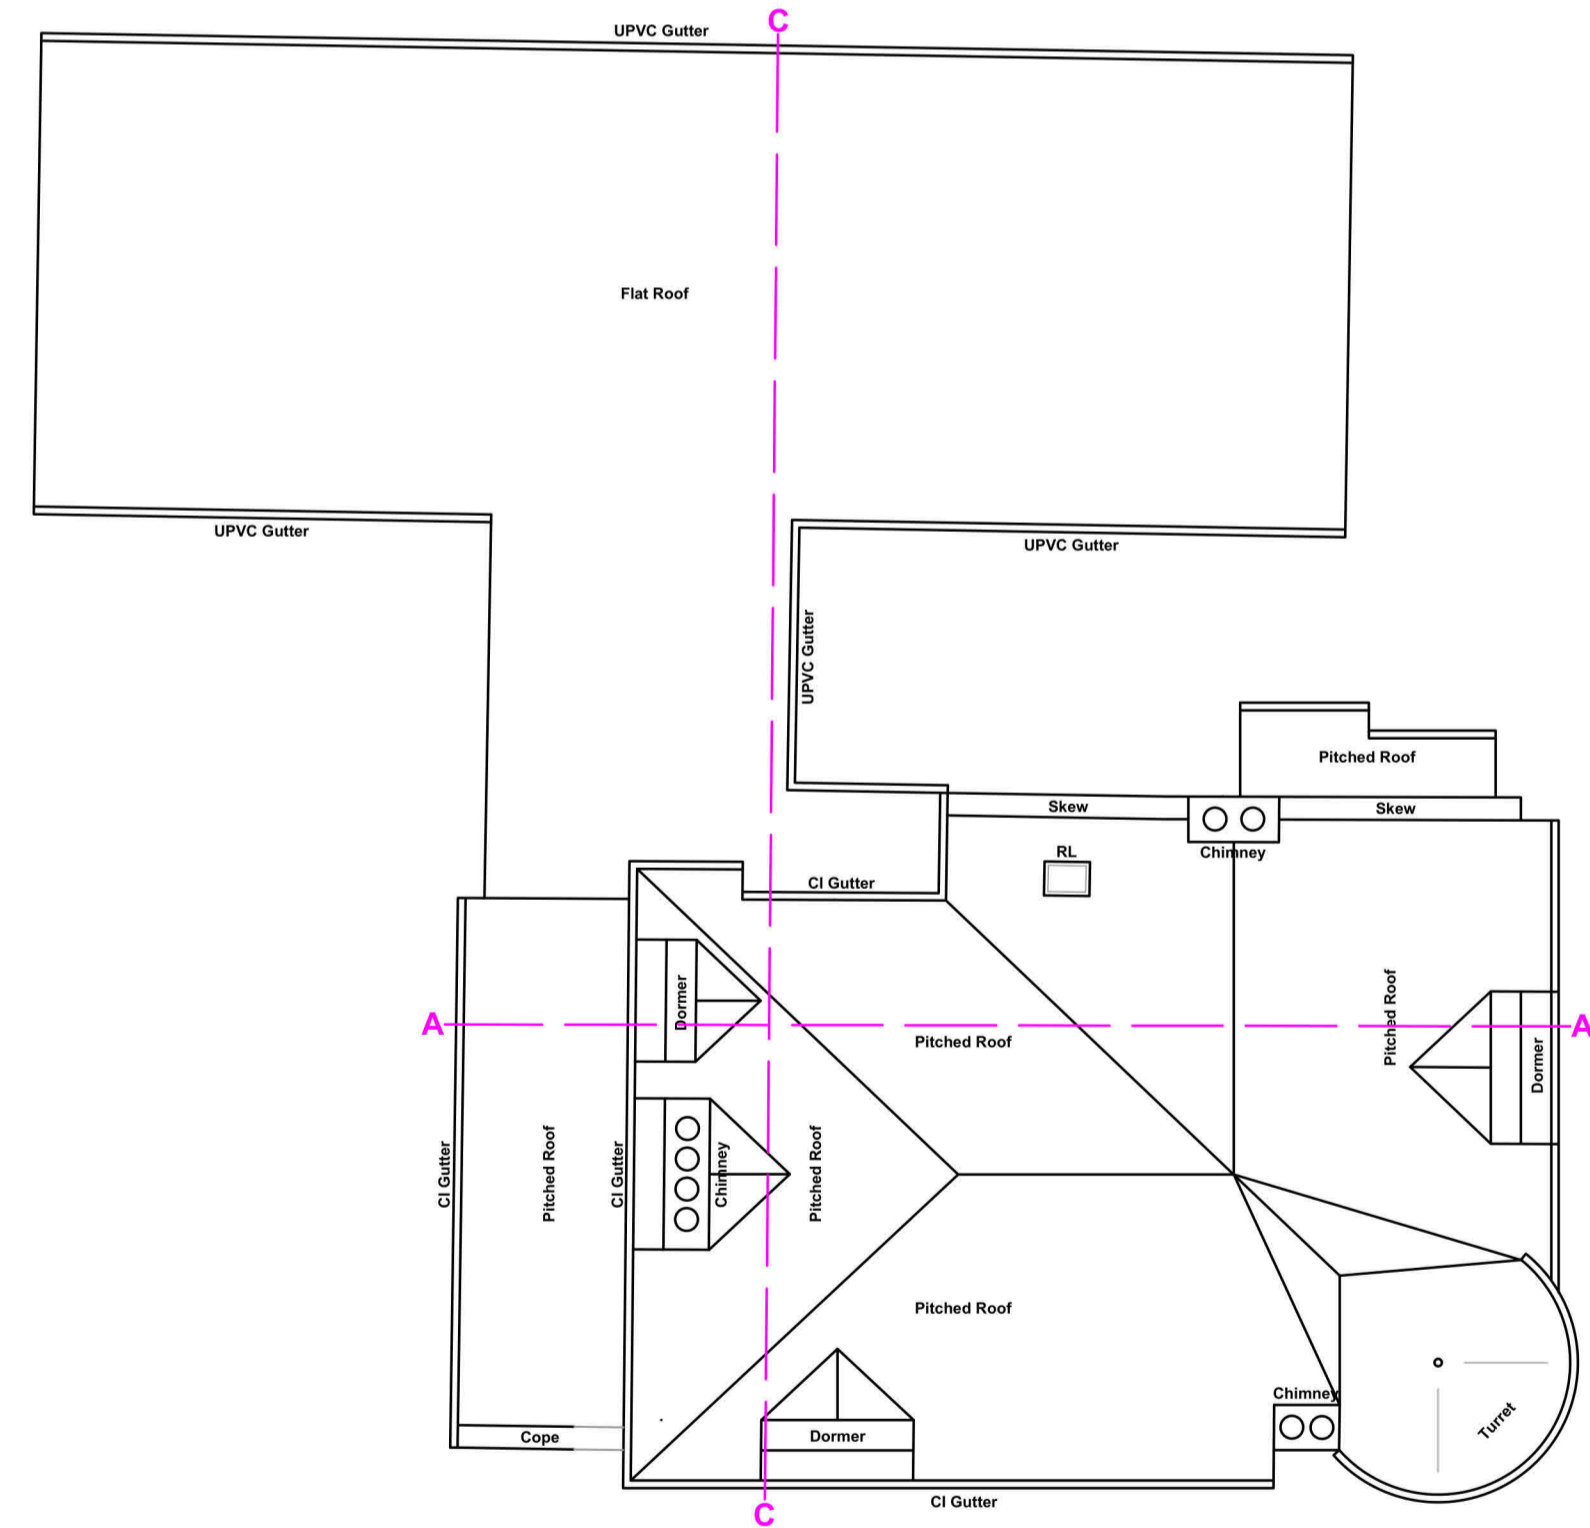

Roof Plan




Site Plan - 1:500@A1

This copy has been made by or with the authority of Midlothian Council pursuant to Section 47 of the Designs and Patents Act 1988. Unless that Act provides a relevant exception to copyright, the copy must not be copied without the prior permission of the copyright owner.



rev	description	auth	date
B	Minor updates	KH	12/03/24
A	To planning stage	KH	12/03/24

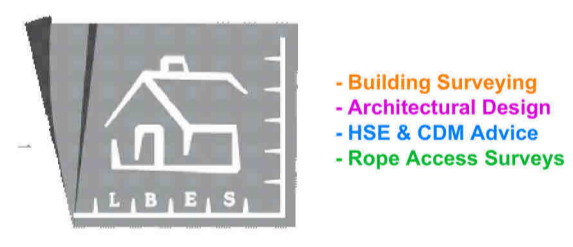

- Building Surveying
- Architectural Design
- HSE & CDM Advice
- Rope Access Surveys

CLIENT
Esk Homes Ltd

PROJECT TITLE
**The Orchard Centre
 1 Douglas Crescent
 Bonnyrigg
 EH19 2DF**

DRAWING STATUS
Planning

DRAWING TITLE
As Existing - Roof Plan & Sections

DRAWING NUMBER
LBES539-PL-003

REVISION
B

SCALE
1:100@A1

DATE
12/03/24

DRAWN
KH

CHECKED
KH

LBE Services - Chartered Surveyors
 24 Seaford Terrace
 Bonnyrigg
 EH19 2PF

Tel: 0131 281 7761
 Mob: 07816055764
 e-mail: lothianbuiltenvironment@outlook.com
 Web: www.edinburghbuildingsurveyor.com

