



**GROUND FLOOR PLAN**

SCALE 1:100

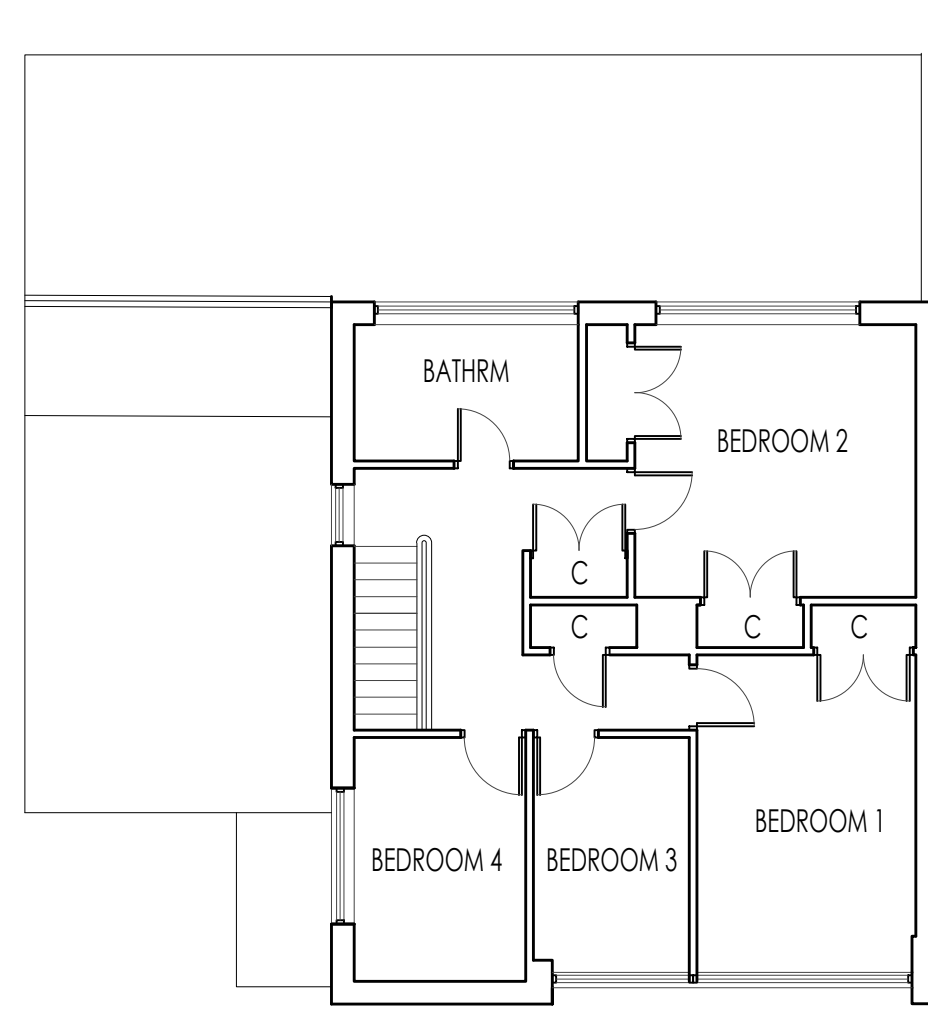


**FIRST FLOOR PLAN**

SCALE 1:100

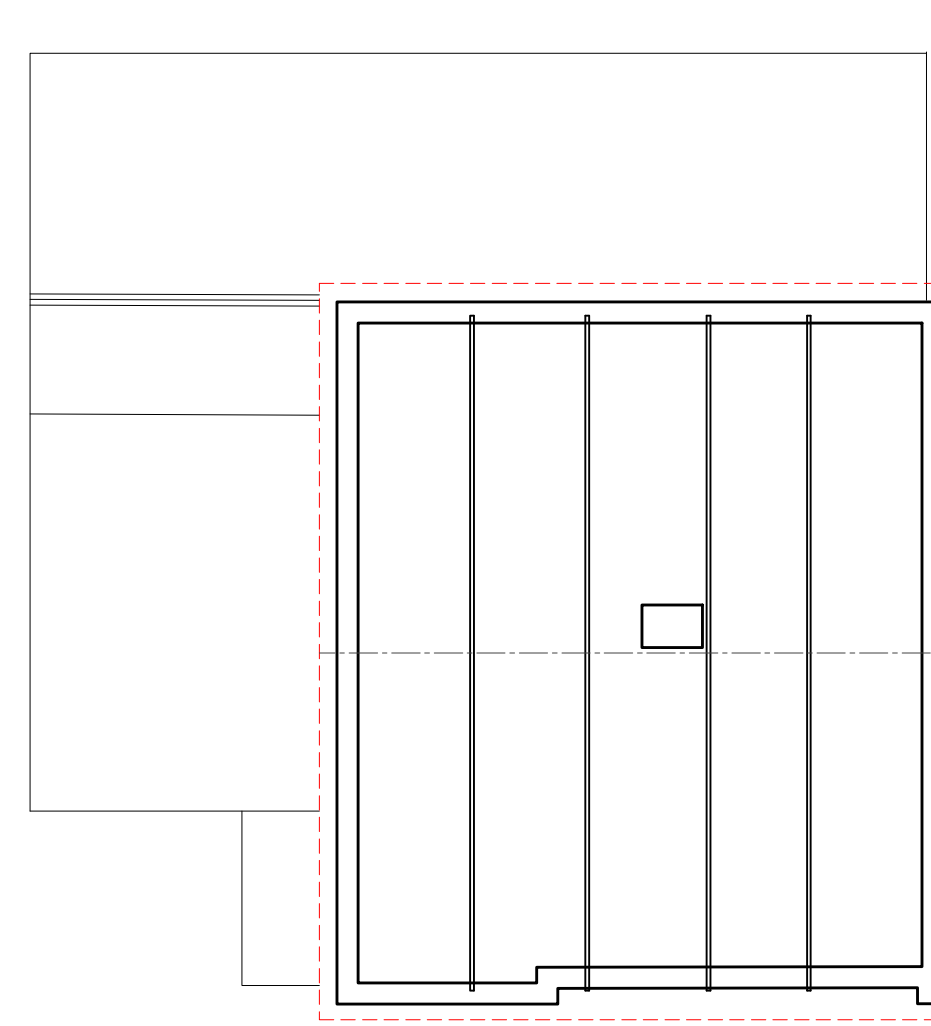


**ATTIC PLAN**

SCALE 1:100

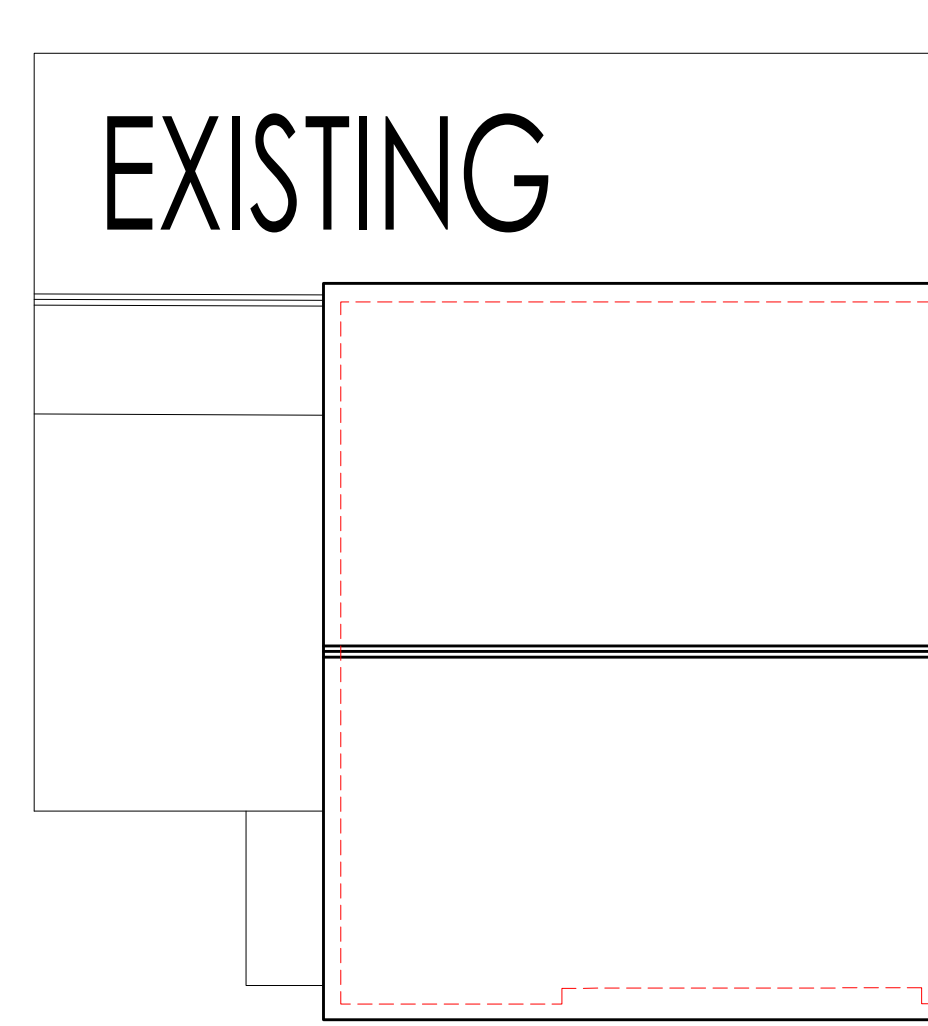


**ROOF PLAN**

SCALE 1:100

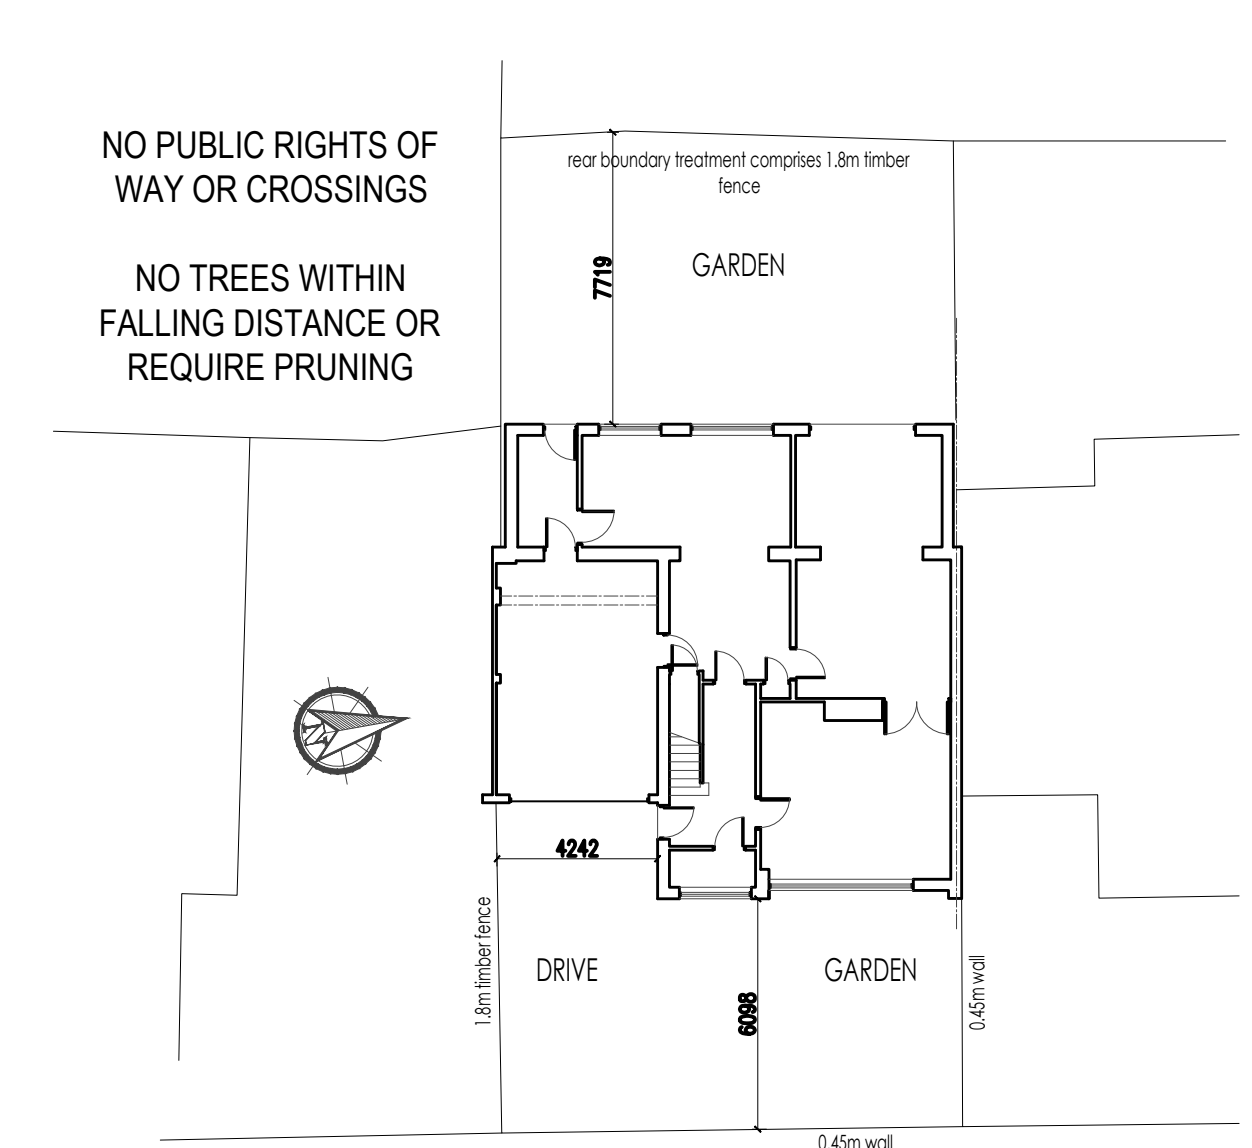


**EXISTING AND PROPOSED SITE PLAN**

SCALE 1:200

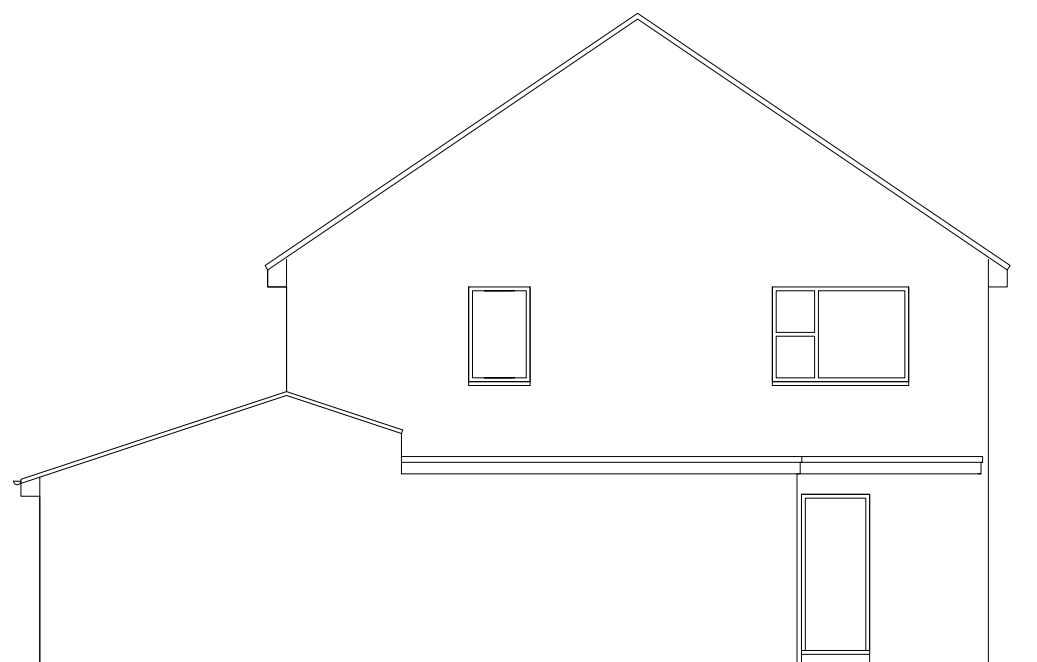


**WEST ELEVATION**

SCALE 1:100

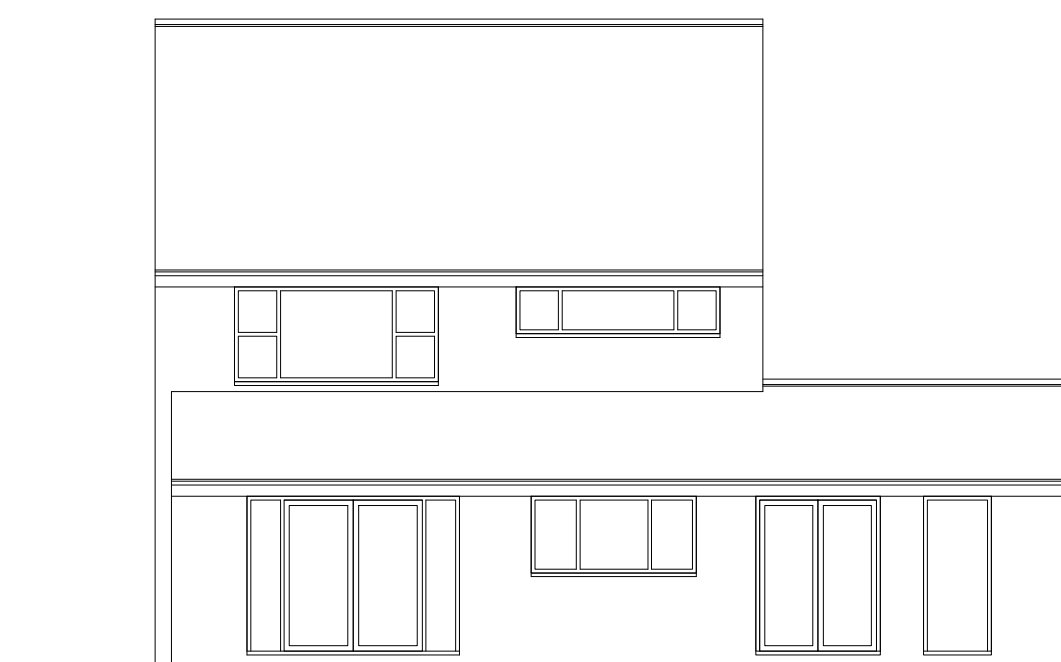


**NORTH ELEVATION**

SCALE 1:100

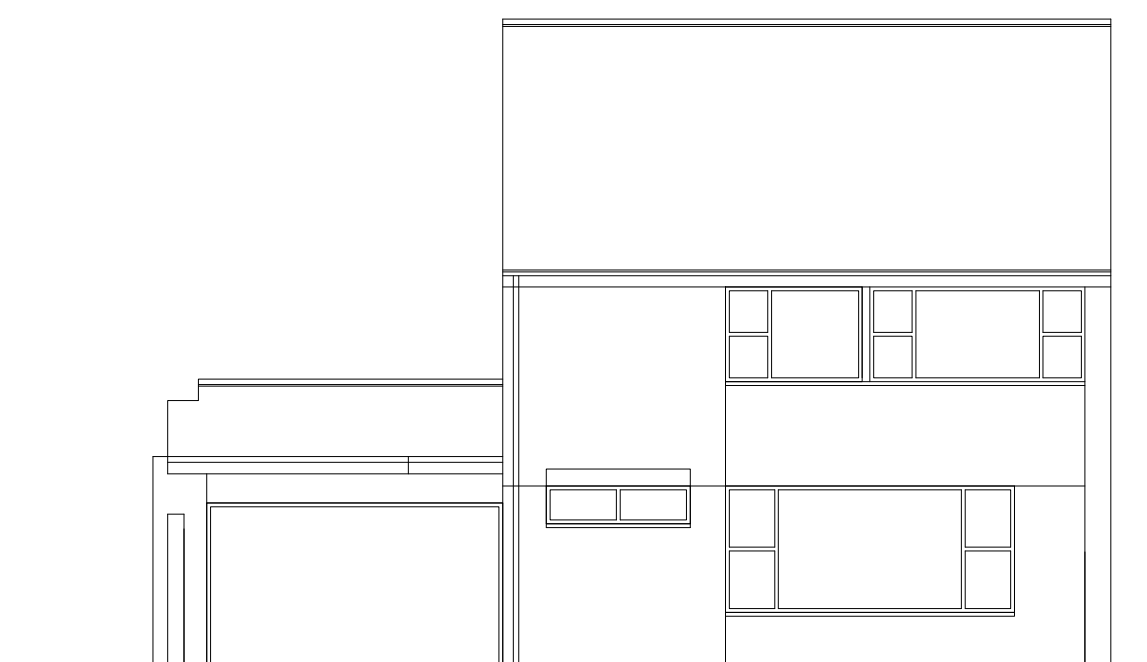


**SOUTH ELEVATION**

SCALE 1:100

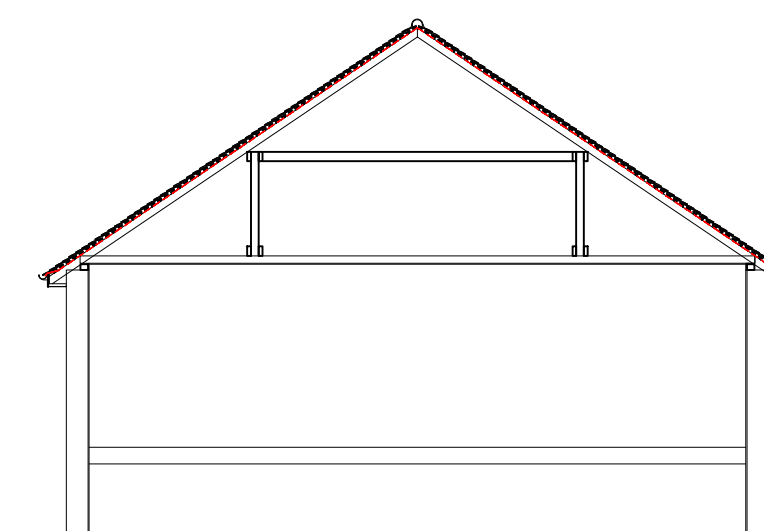


**SECTION AA**

SCALE 1:100

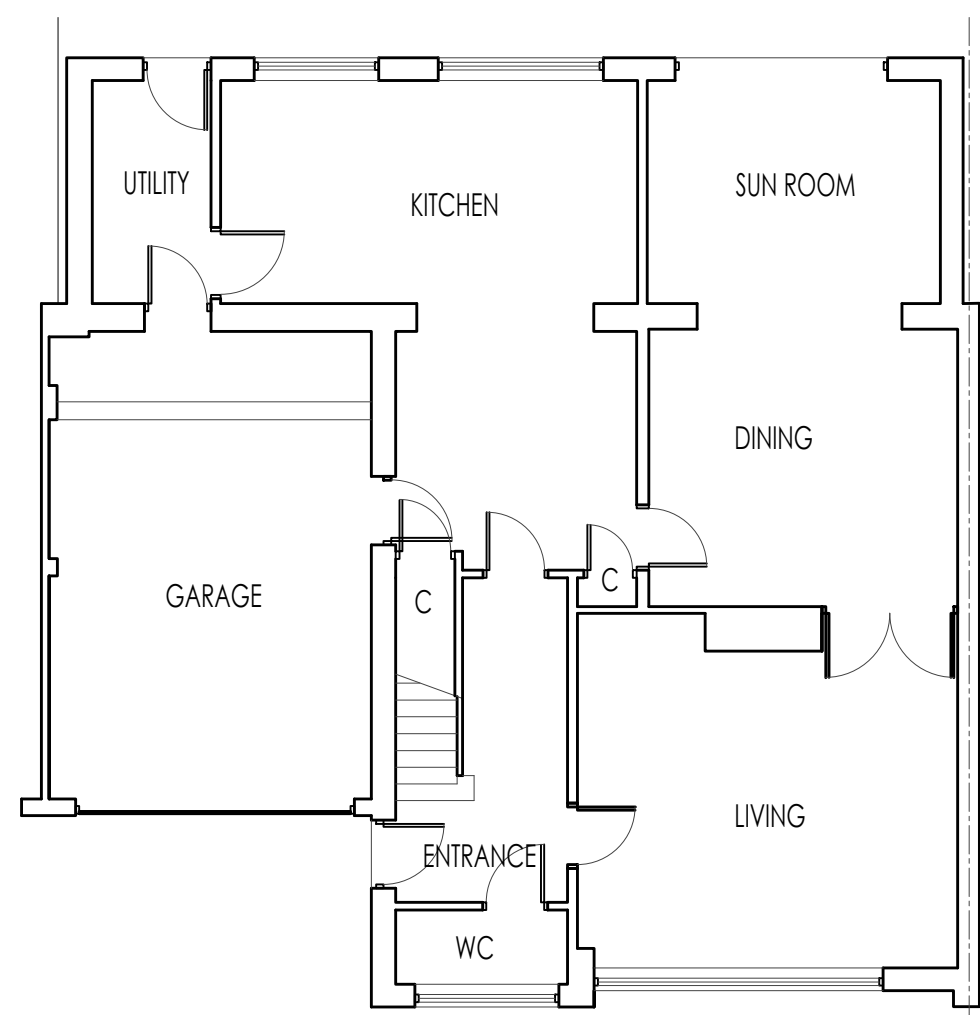


**GROUND FLOOR PLAN**

SCALE 1:100

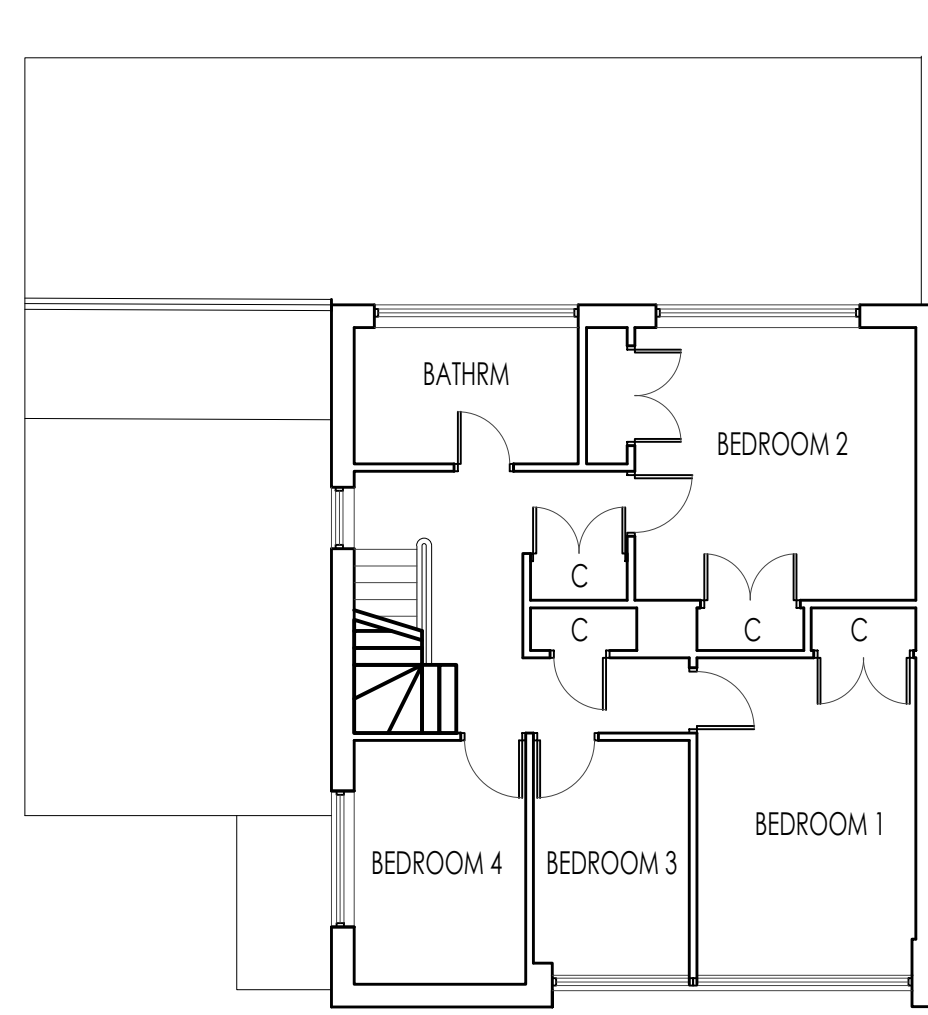


**FIRST FLOOR PLAN**

SCALE 1:100

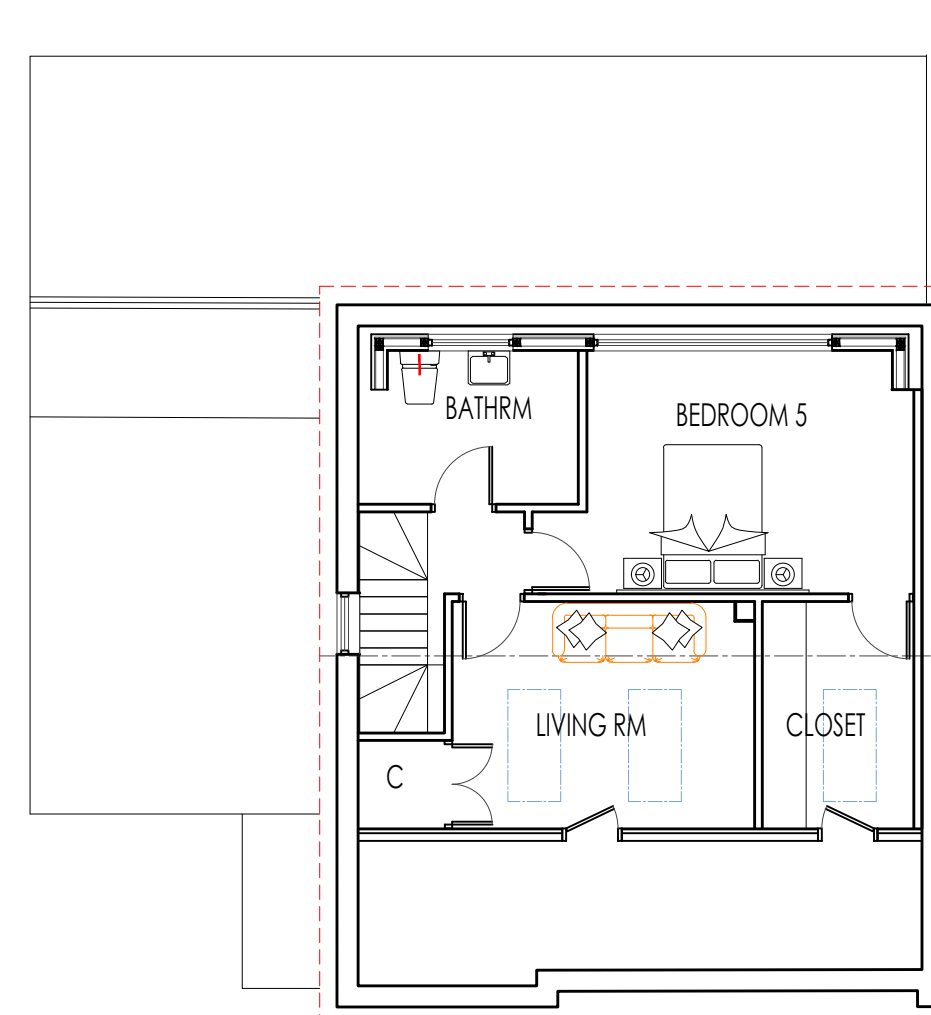


**ATTIC PLAN**

SCALE 1:100

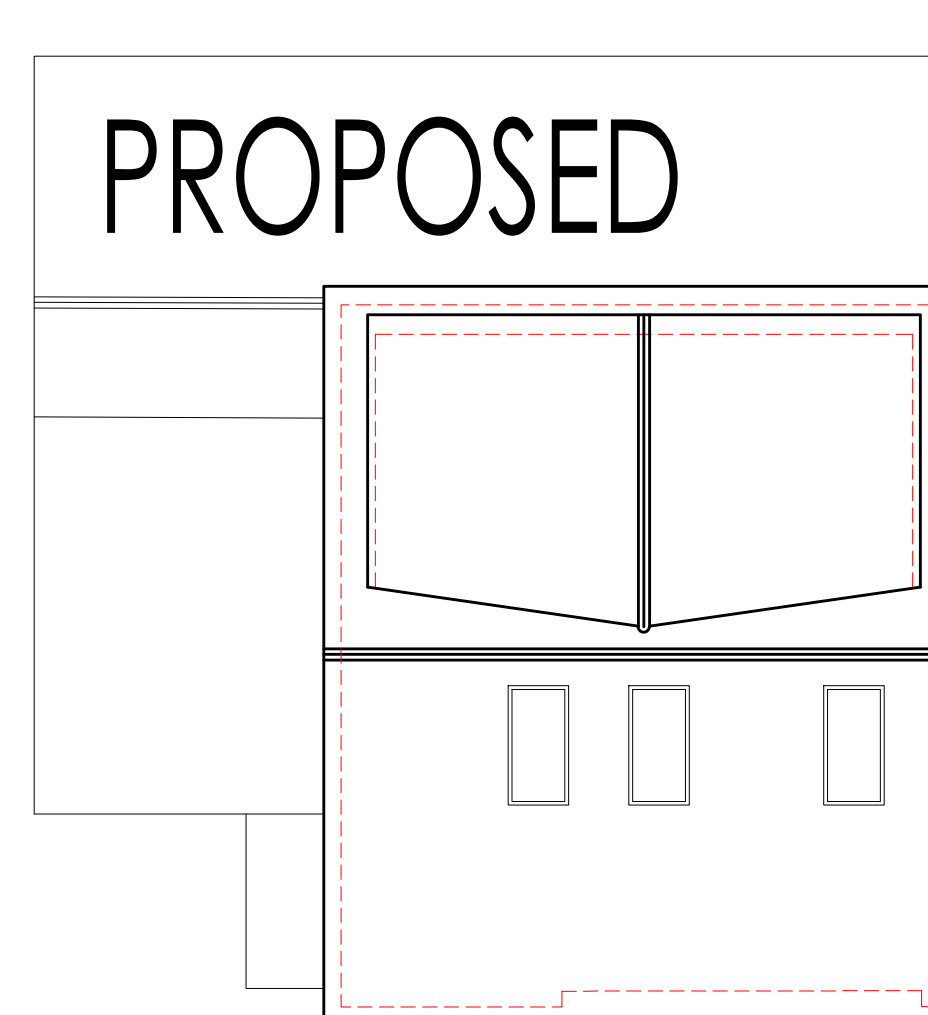

**ROOF PLAN**

SCALE 1:100

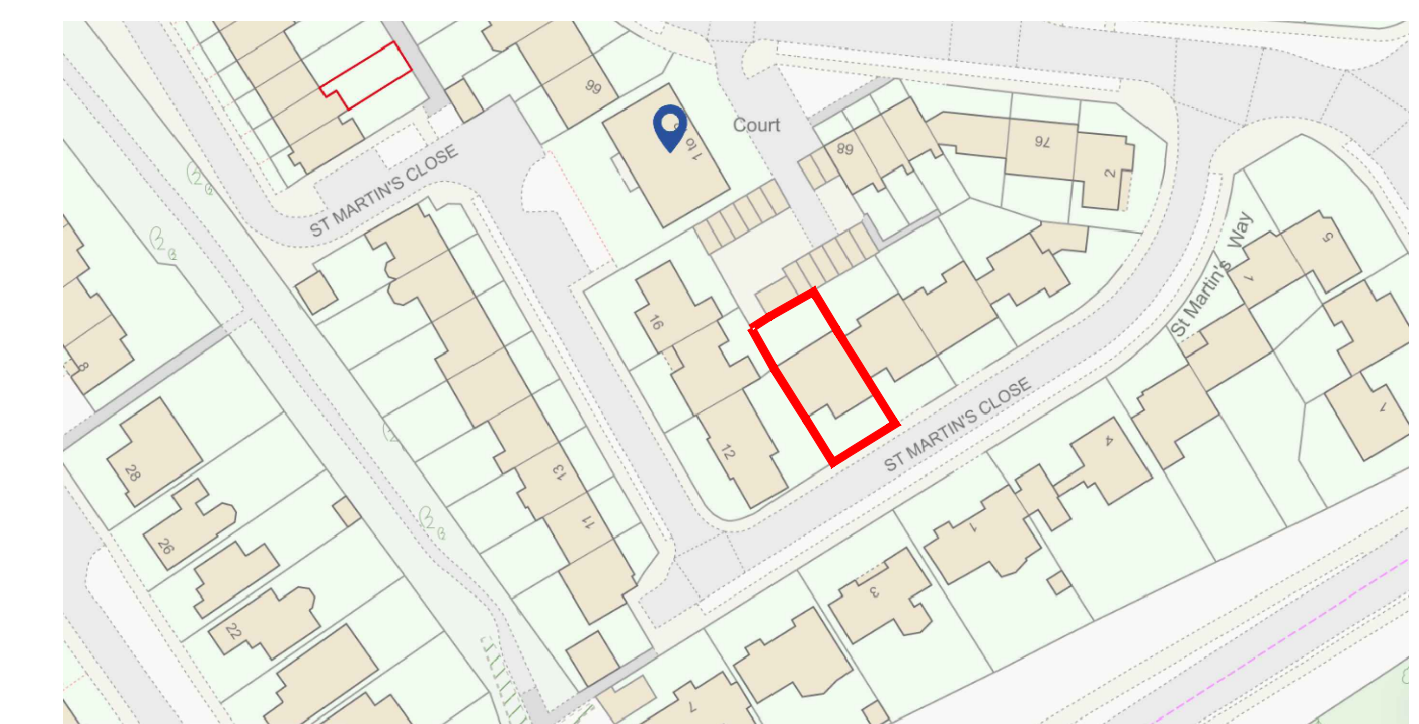

**LOCATION PLAN**

SCALE 1:1250




**WEST ELEVATION**

SCALE 1:100




**NORTH ELEVATION**

SCALE 1:100

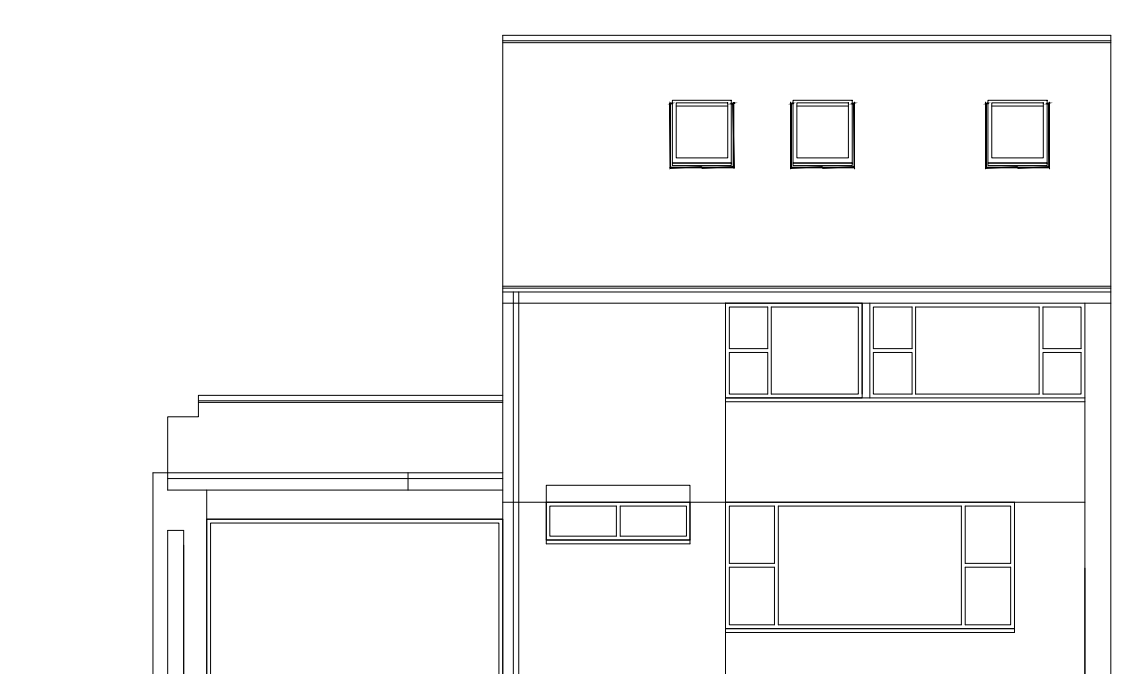


**SOUTH ELEVATION**

SCALE 1:100

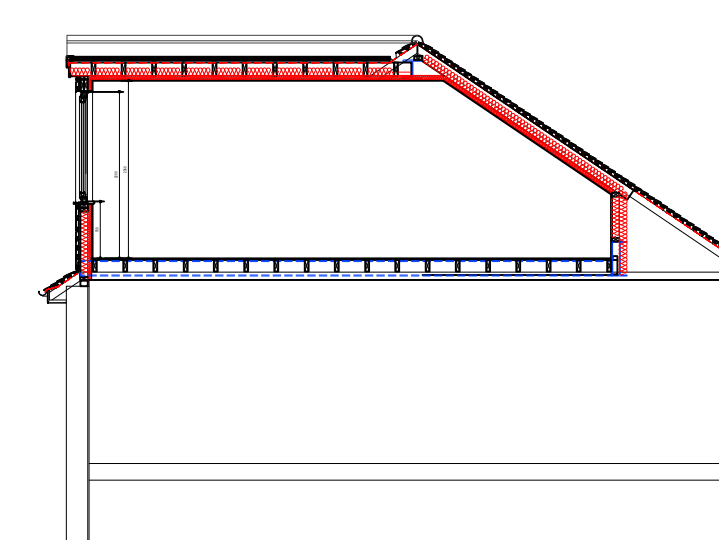

**SECTION AA**

SCALE 1:100

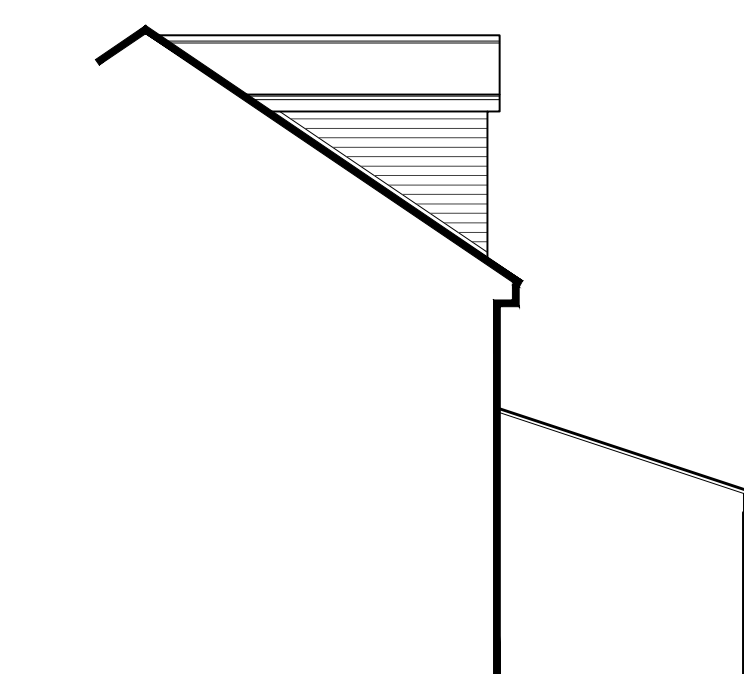

**EAST ELEVATION**

SCALE 1:100

CLIENT  
**AMAL SAIDAN**

PROJECT  
**10 ST MARTINS CLOSE**

TITLE  
**EXISTING AND PROPOSED PLANS AND ELEVATIONS**

SCALE @ A1  
**varies**

STATUS  
**PLANNING**

LEVEL 1  
DRAWN **####** DATE **04.04.2024**

LEVEL 2  
CHECKED **####**

LEVEL 3  
AUTHORISED

DRAWING NUMBER  
**####** PO-20-100 REVISION  
**/**