

**NOTES:**

The level of detail shown on this drawing is relative to the **PLANNING APPLICATION** only and this drawing should not be used for any other purpose without prior approval of the Architect and subsequent checking / development by others prior to construction.


Planning adherence - the Client / Contractor is to undertake the works in complete accordance with the LA approved planning drawings and is to take responsibility for the discharge of any associated planning conditions.

Building Control - the Client / Contractor must liaise directly with the chosen Building Control body to ensure the project is in complete accordance with the Building Regulations prior to construction.


Structure & Construction - these drawings have not been coordinated with a Structural Engineer nor an Energy Assessor and therefore show indicative construction build-ups only and are not to be used for construction purposes.

The future Contractor is responsible for visiting site and taking / checking all dimensions relative to setting out and construction.

All dimensions are in millimetres unless noted otherwise.

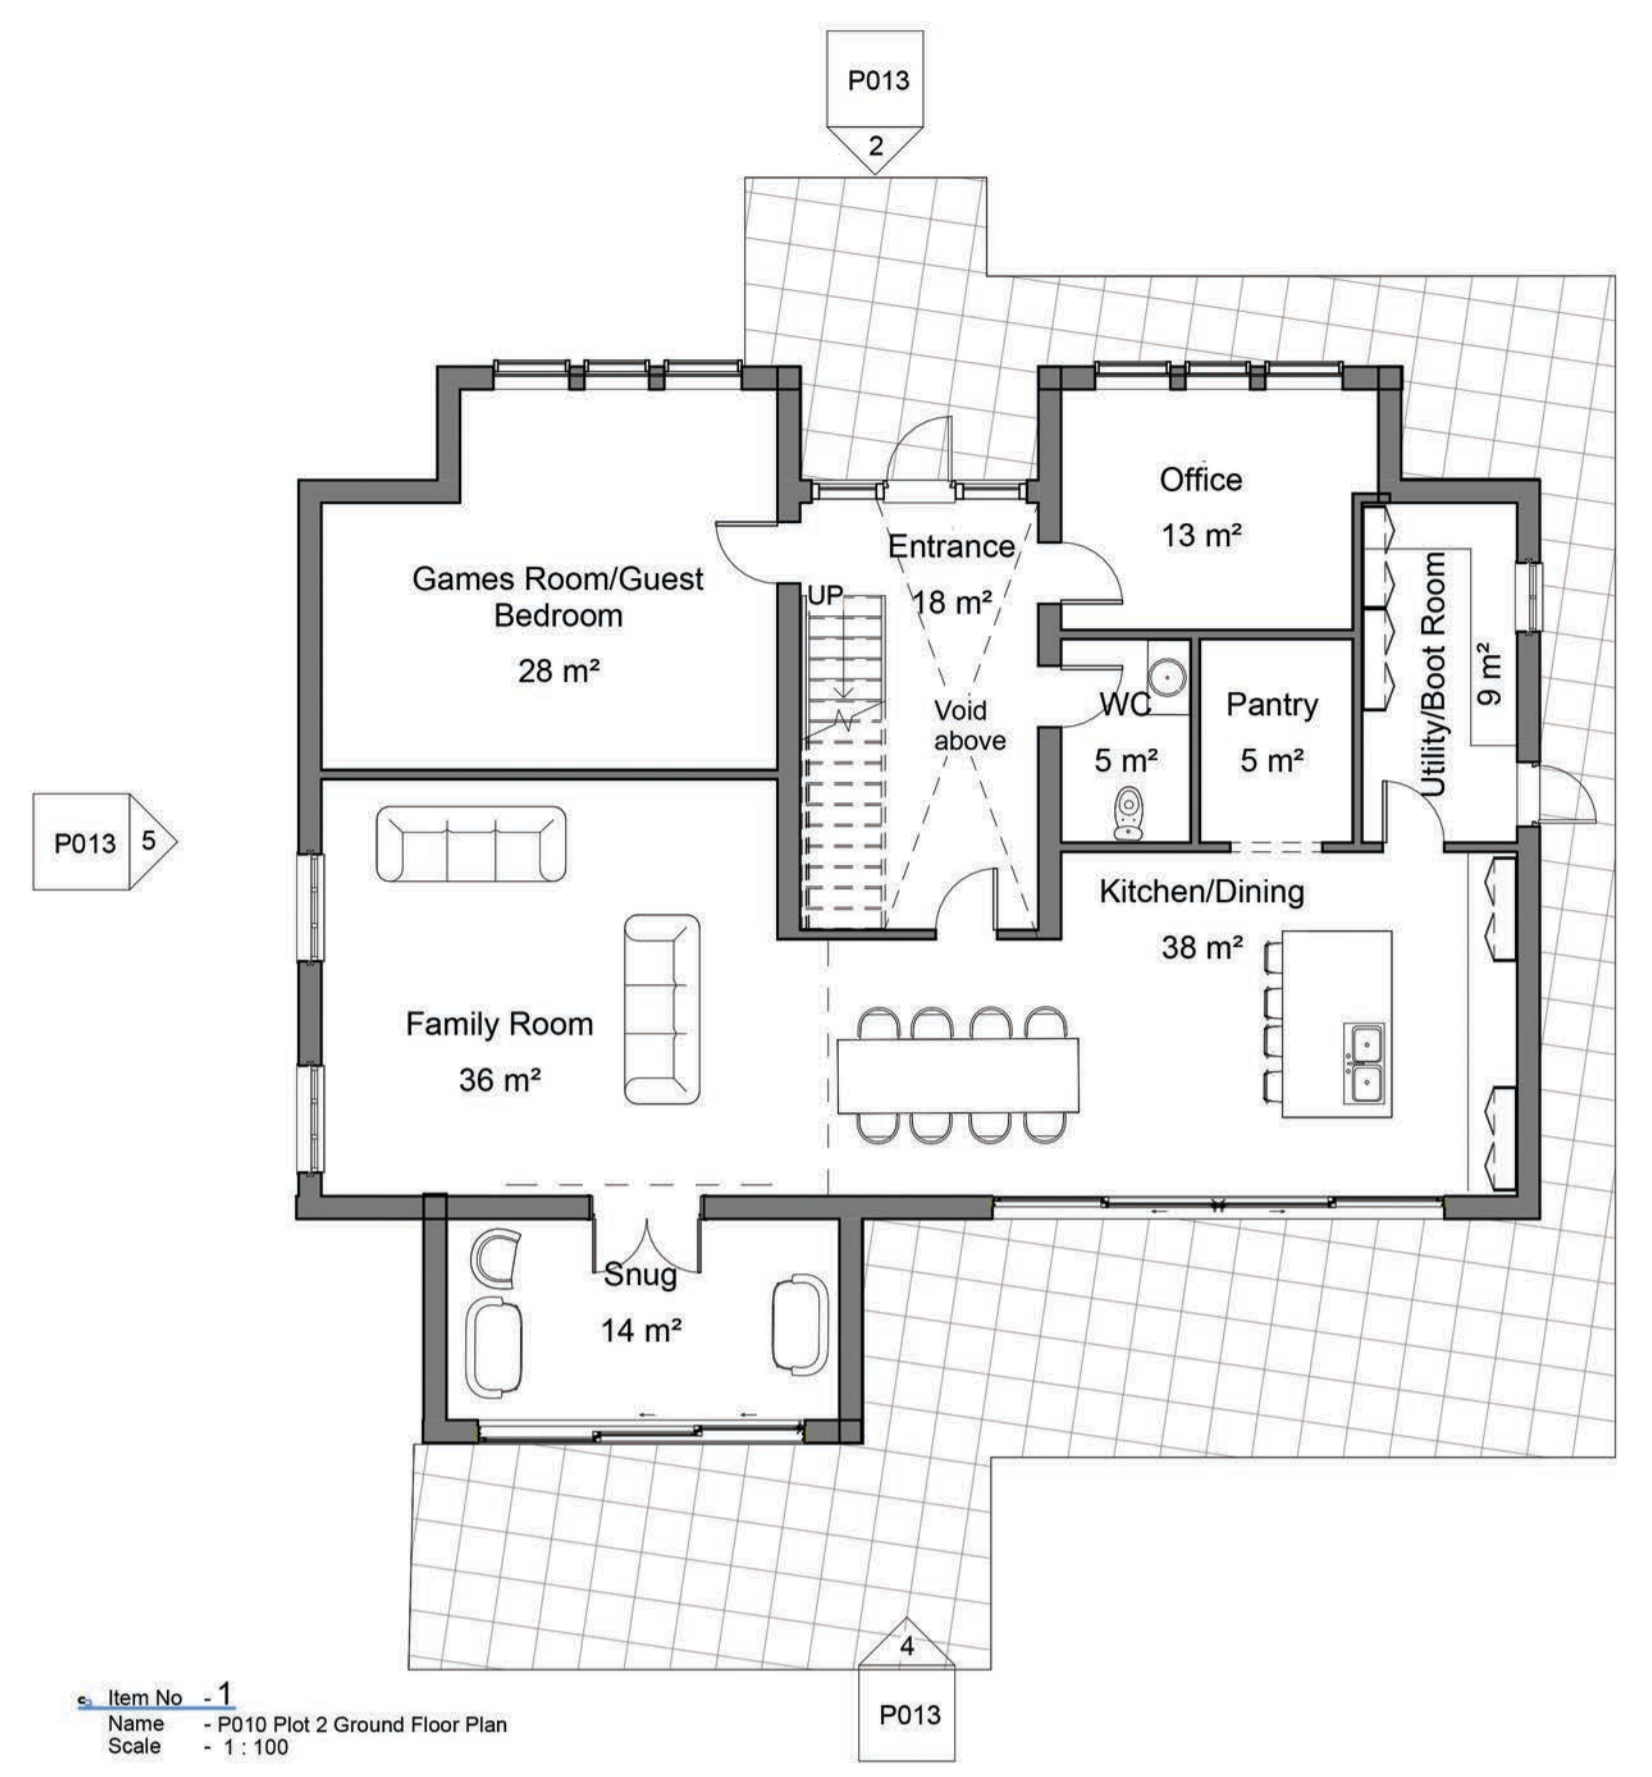

Item No - 1  
Name - P010 Plot 2 Ground Floor Plan  
Scale - 1 : 100

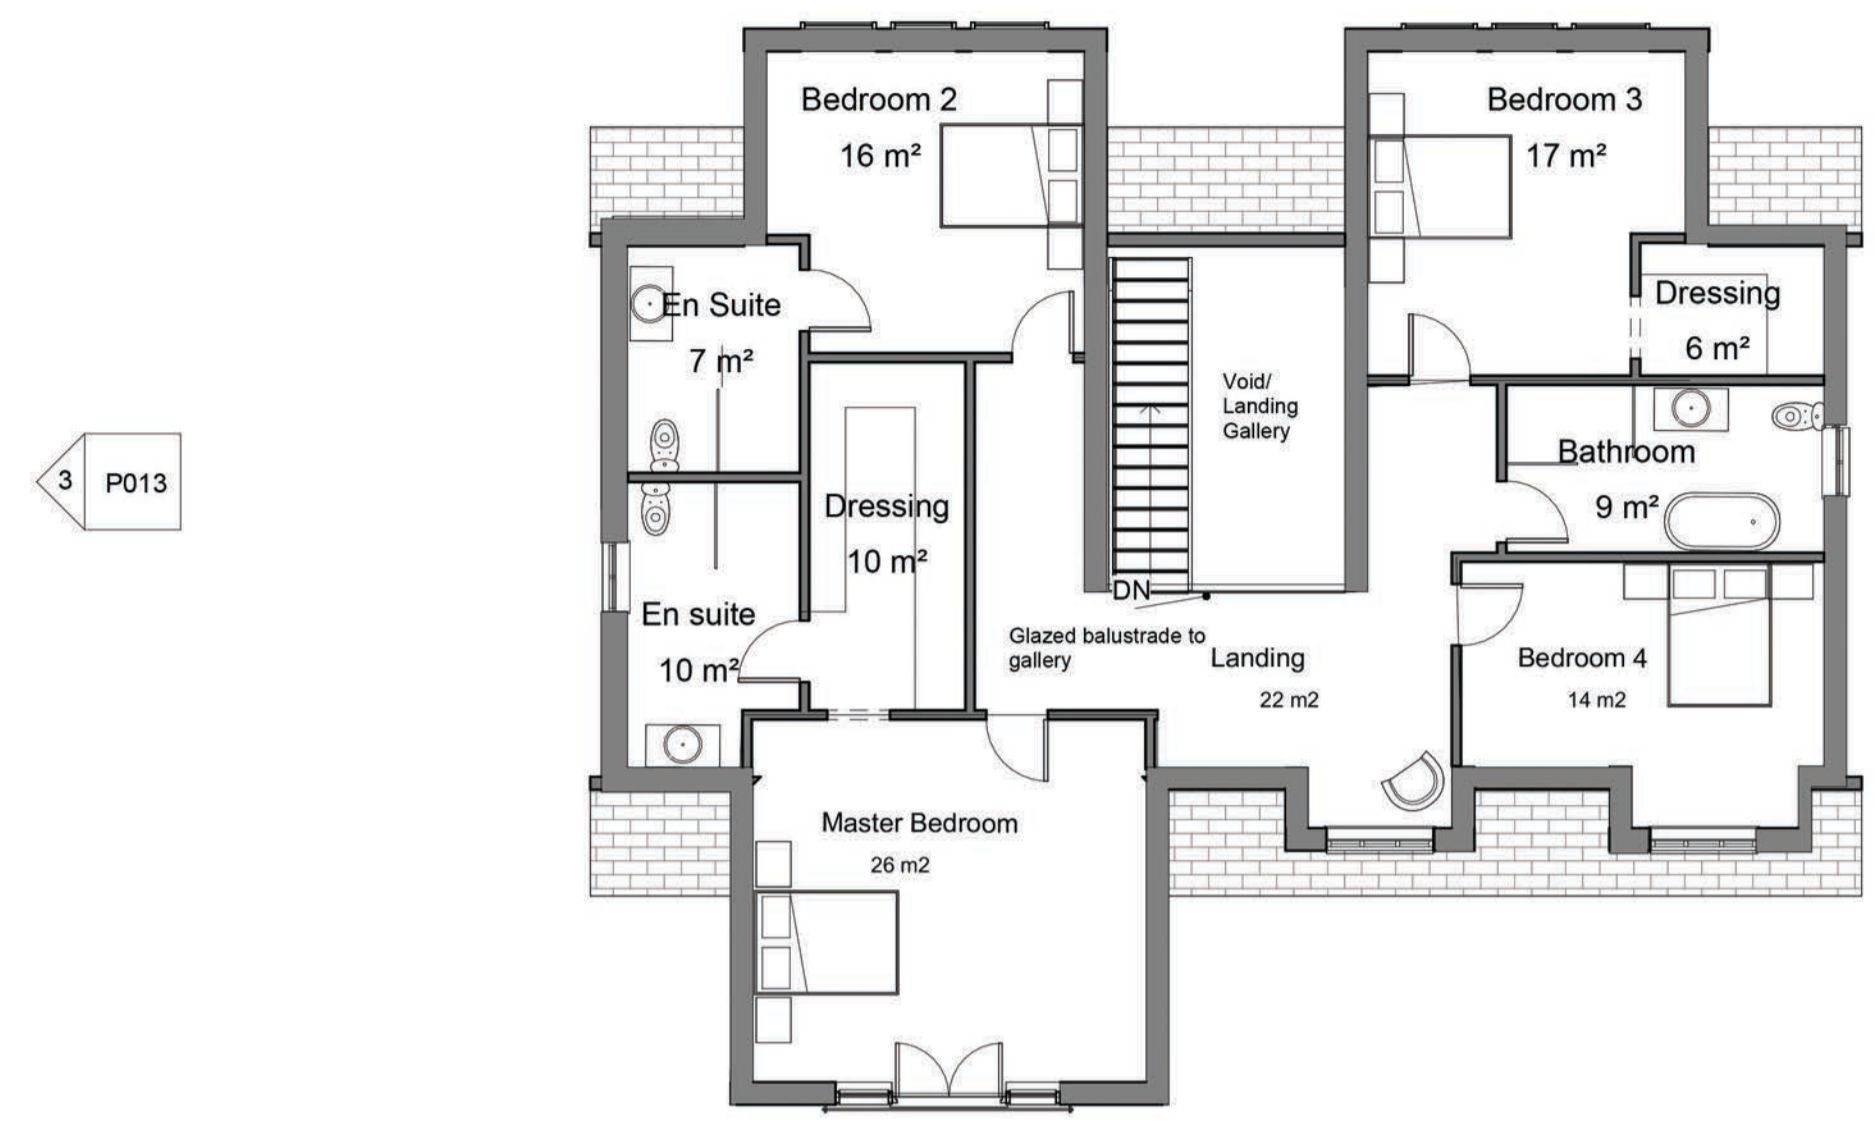

Item No - 6  
Name - P011 Plot 2 First Floor Plan  
Scale - 1 : 100



Item No - 2  
Name - Plot 2 Proposed North Elevation  
Scale - 1 : 100



Item No - 3  
Name - Plot 2 Proposed East Elevation  
Scale - 1 : 100



Item No - 4  
Name - Plot 2 Proposed South Elevation  
Scale - 1 : 100



Item No - 5  
Name - Plot 2 Proposed West Elevation  
Scale - 1 : 100

Rev	Date	Description	Checker
A	13/03/24	First Issue	CC

## PLANNING

Drawn by **CC** Checked by **ID**



PLANNING | ARCHITECTURE | PROJECT MANAGEMENT

The Grey House, 3 Broad Street, Stamford, PE9 1PG  
01780 239181  
[www.classq.co.uk](http://www.classq.co.uk)

Project  
Main Street, Thistleton

Drawing Title  
P013 Plot 2 Proposed Plans and Elevations

Date  
13/03/24

Revision  
A

Scale @A1  
As indicated

Copyright of this drawing is vested in Class Q Ltd (Reg. 11587961) and must not be copied or reproduced without consent. All dimensions are in millimetres unless noted otherwise. All contractors must visit the site and be responsible for taking and checking all dimensions relative to their work

