




Existing South Elevation
1:100

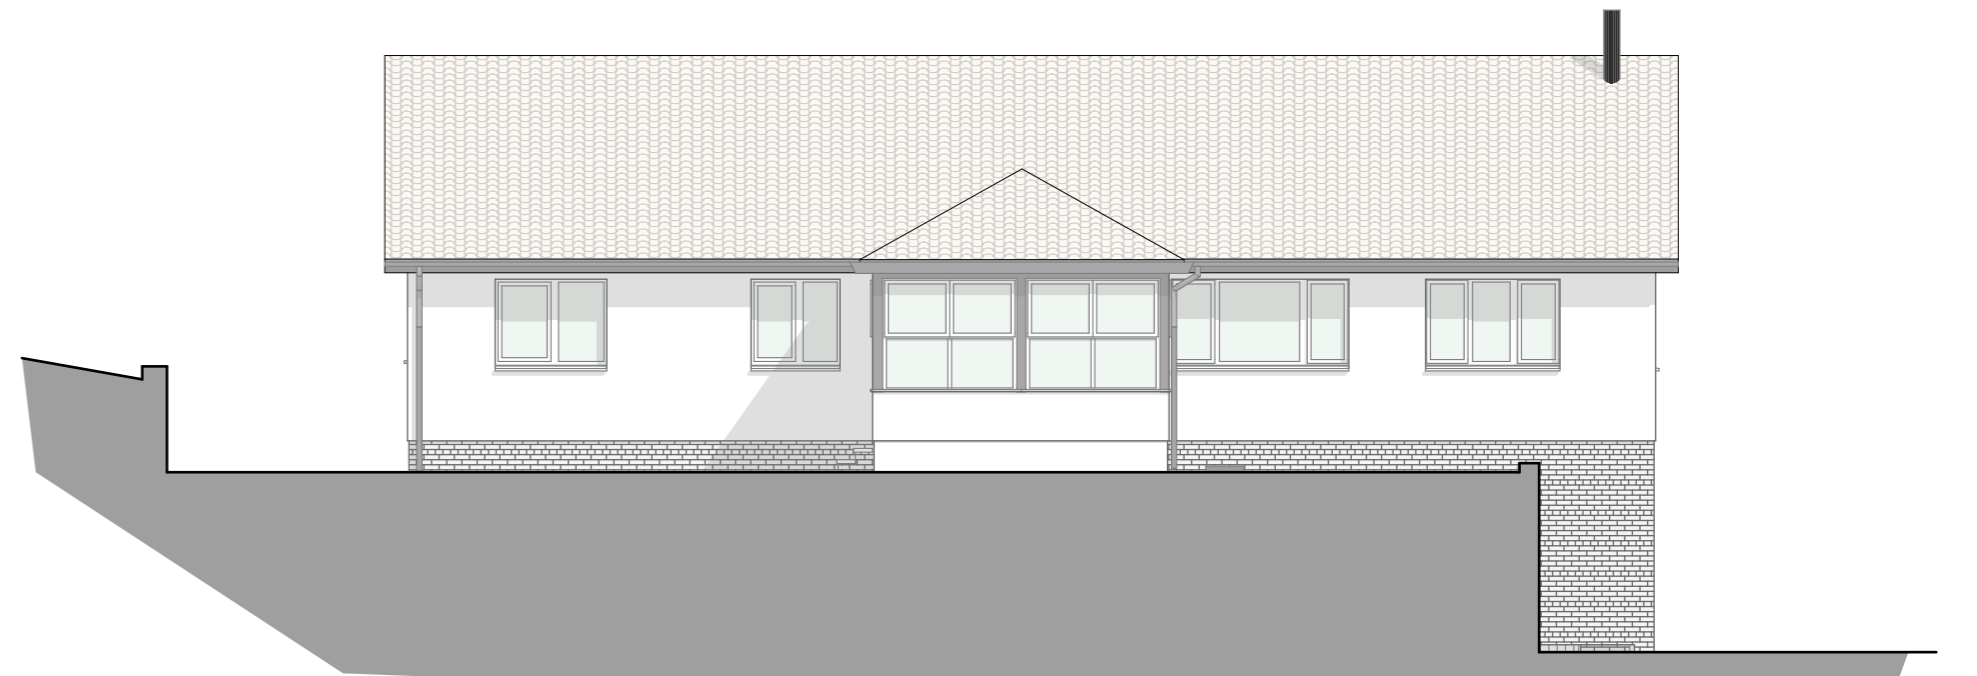


West Elevation
1:100

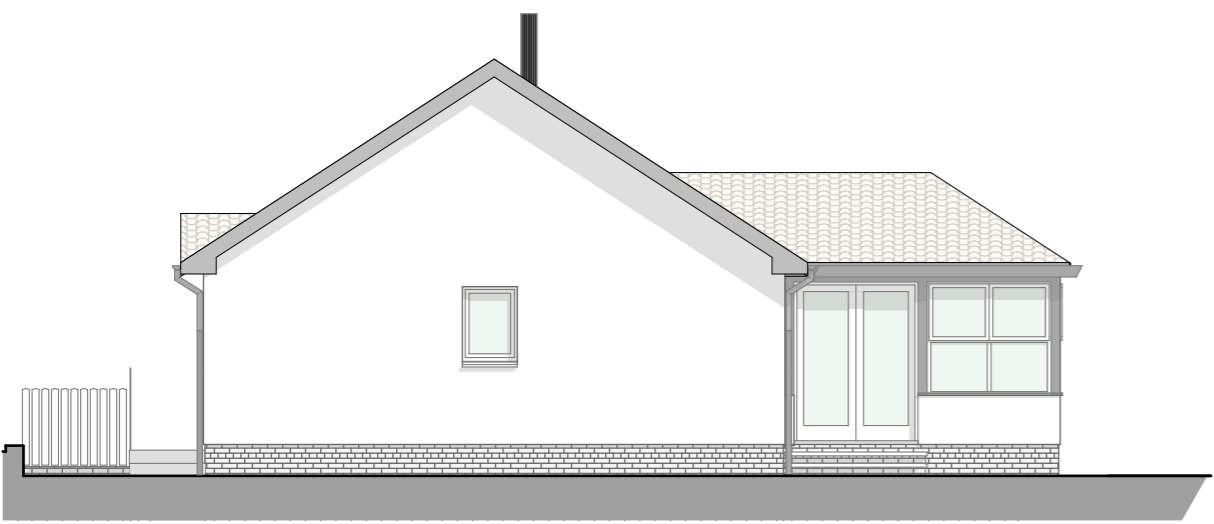


Existing North Elevation
1:100

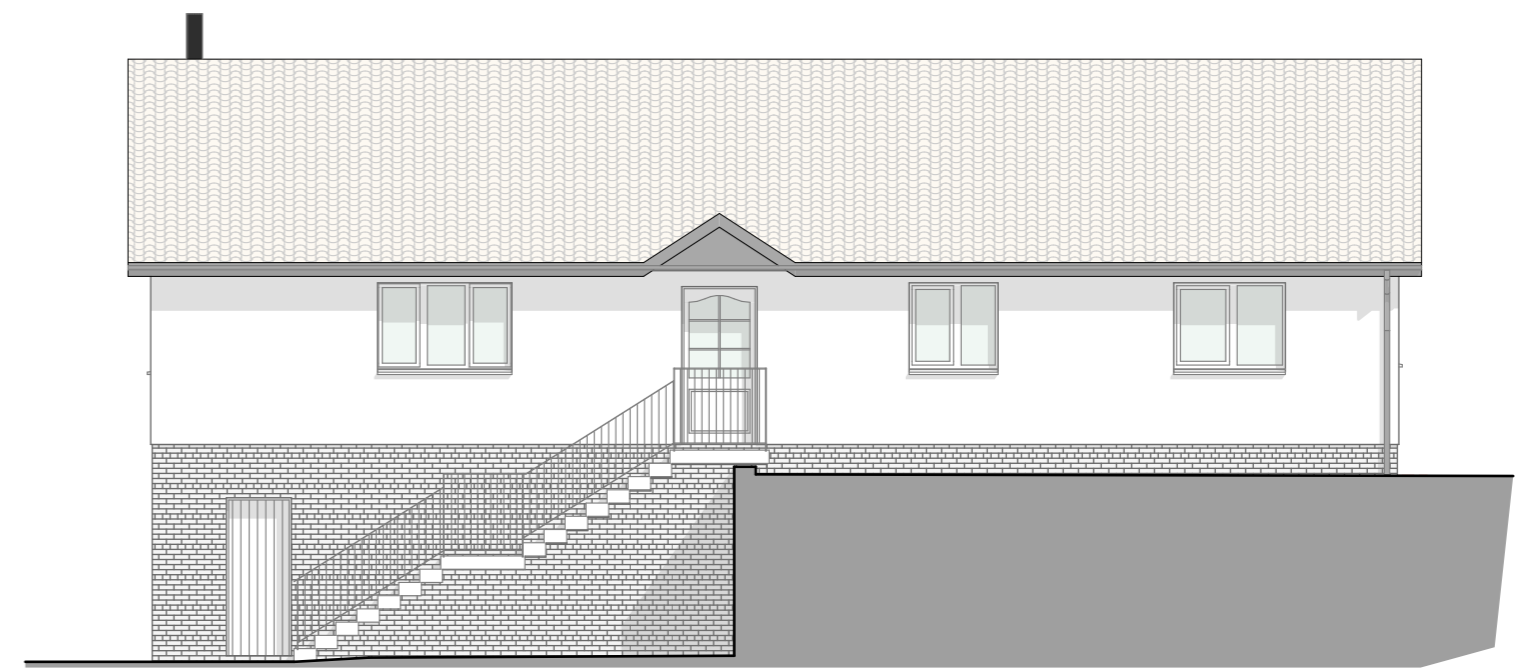

Existing East Elevation
1:100

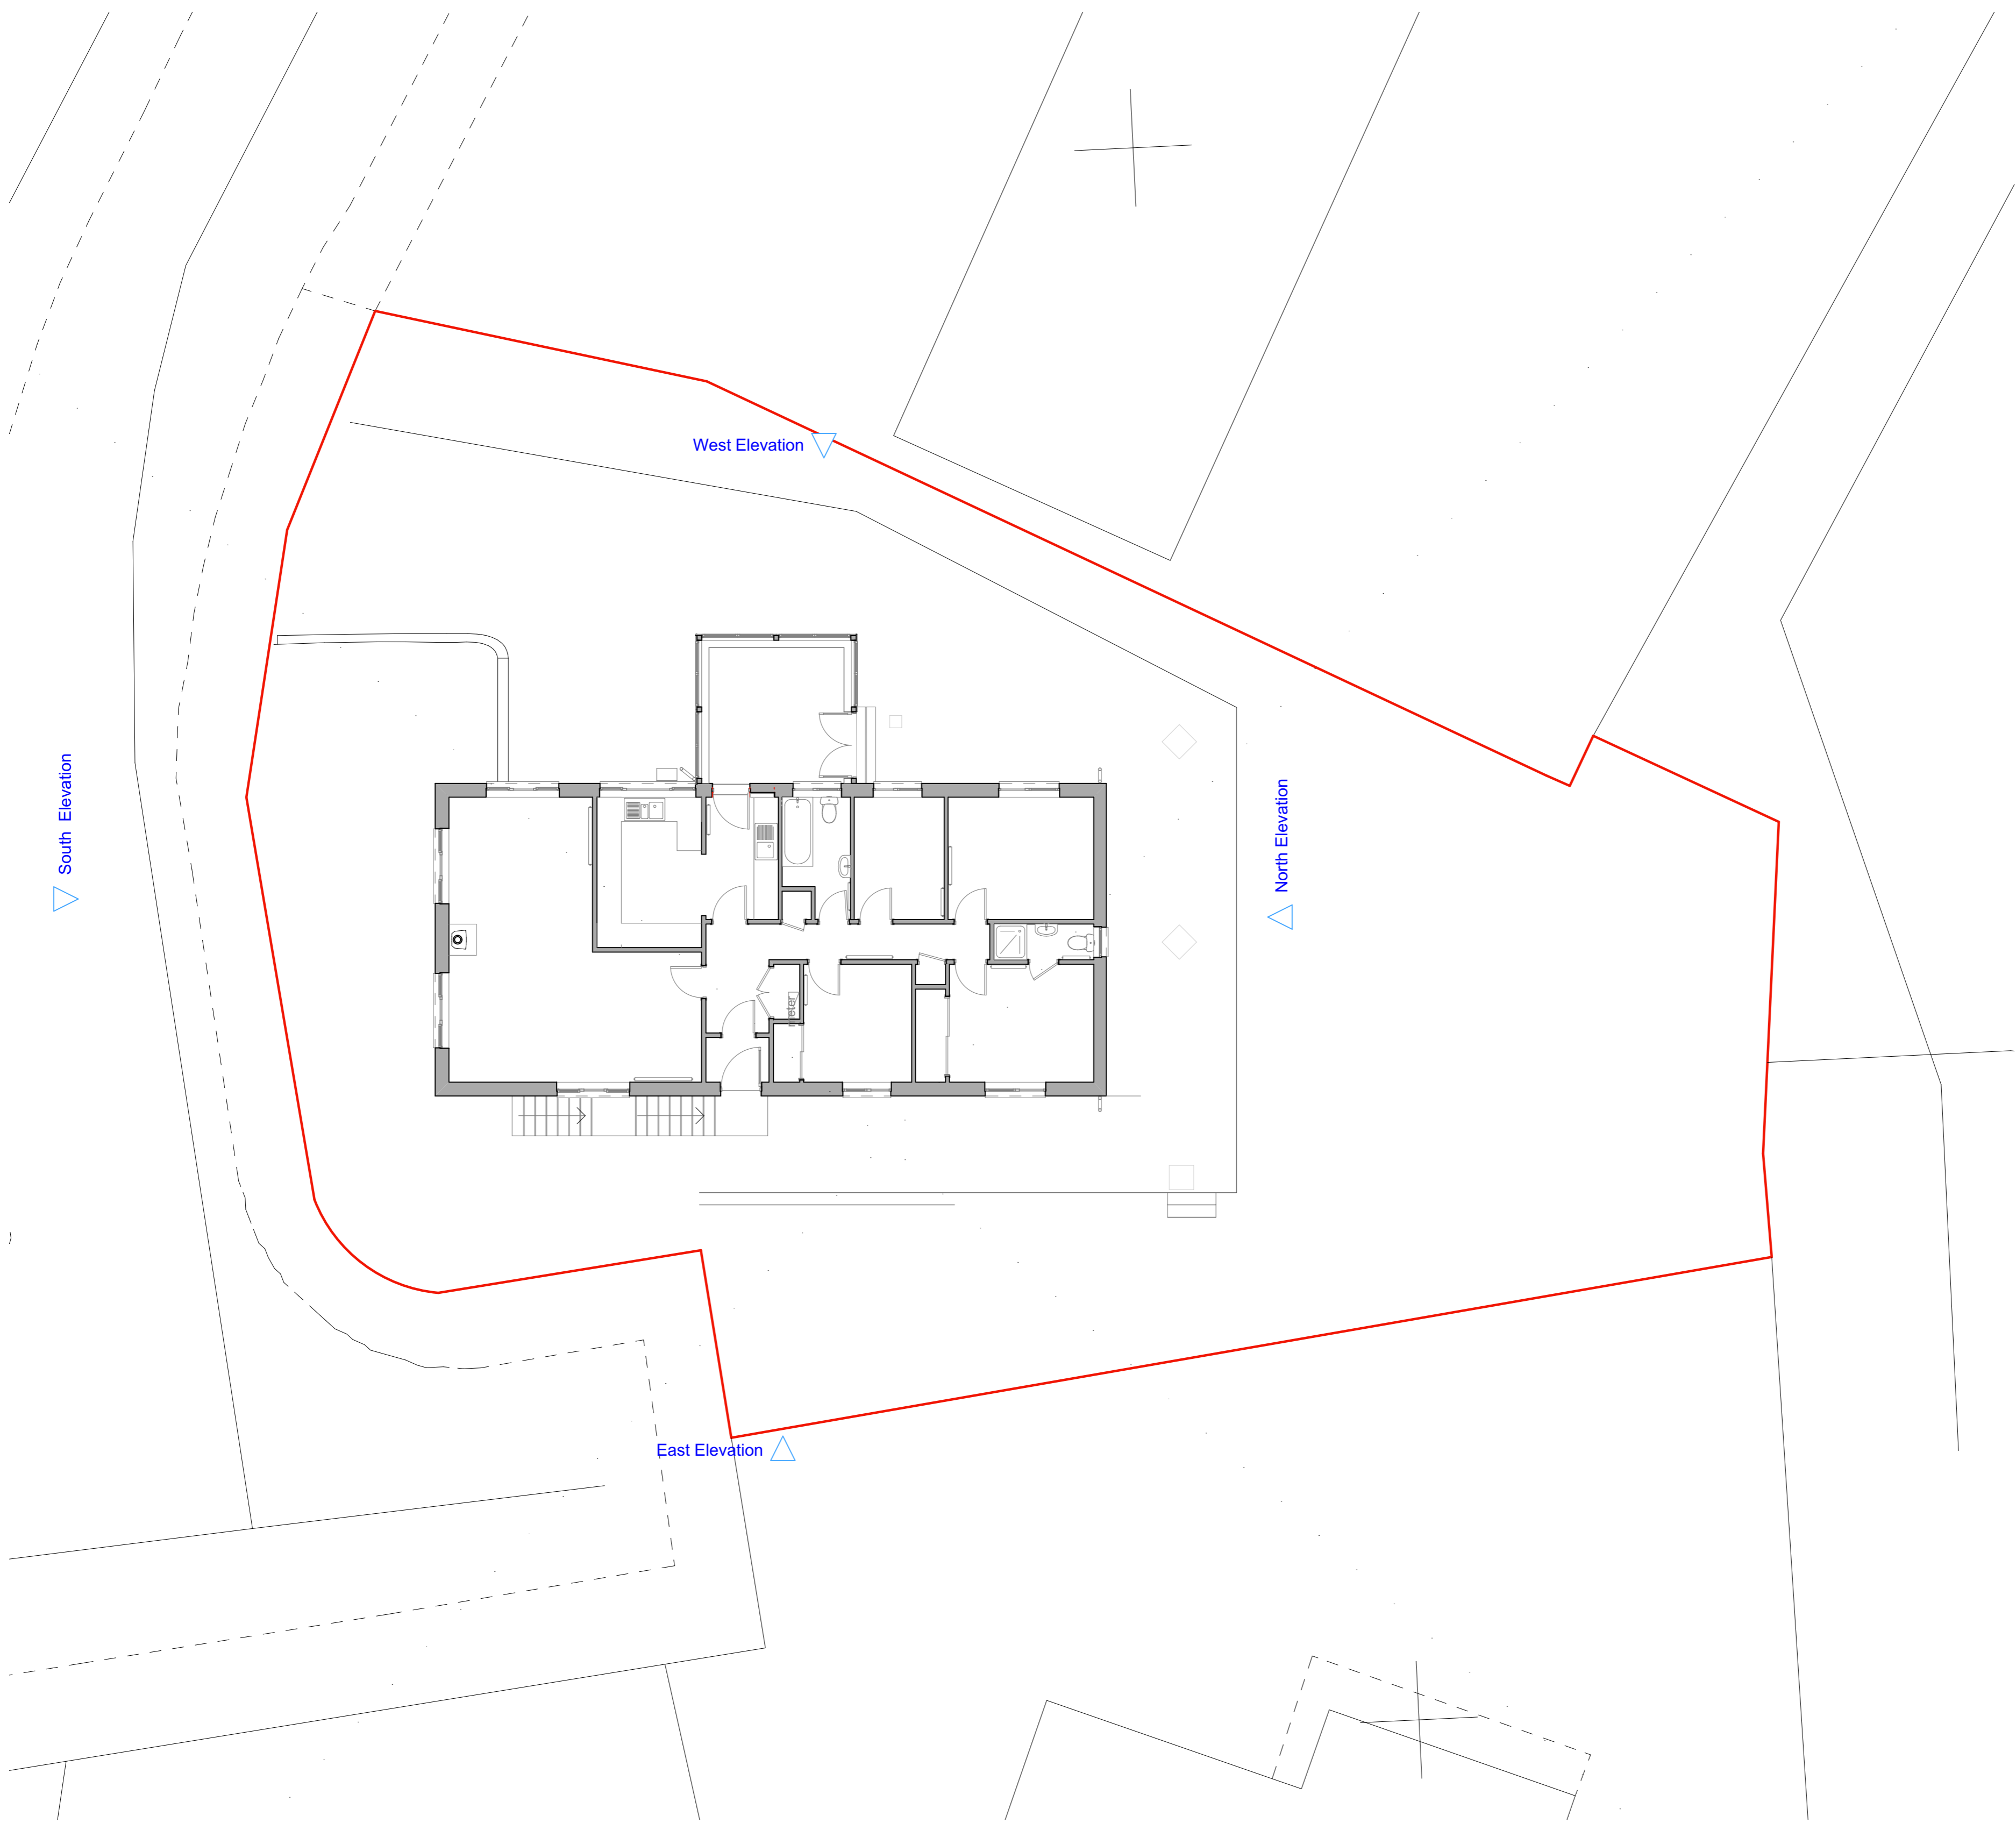

Existing Block Plan
1:100

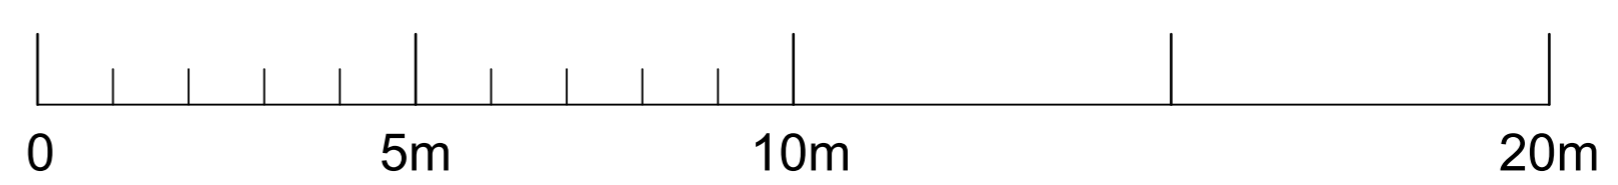

date	revision
HUNTER ARCHITECTURE 3 Haypark Loan Stow Galashiels TD1 2SF T:01578730510 E:hamish@hunter.co.uk www.hunter.co.uk	
Project Name	
25 Valley View Clovenfords	
Client Name	
Clive and Gail Newton	
Drawing Name	
Existing block Plan and Elevations	
Drawing Status	
Drawing Scale	
1:100	
Layout ID	Status Revision
A1 1582_Ex_01	