




Notes:
 DO NOT SCALE FROM THIS DRAWING.
 (Except Planning)
 All levels and dimensions are to be checked on site.
 This drawing is to be read in conjunction with all relevant
 consultants' drawings and specifications.
 Copyright: This drawing must not be copied, amended
 nor reproduced without prior written agreement.

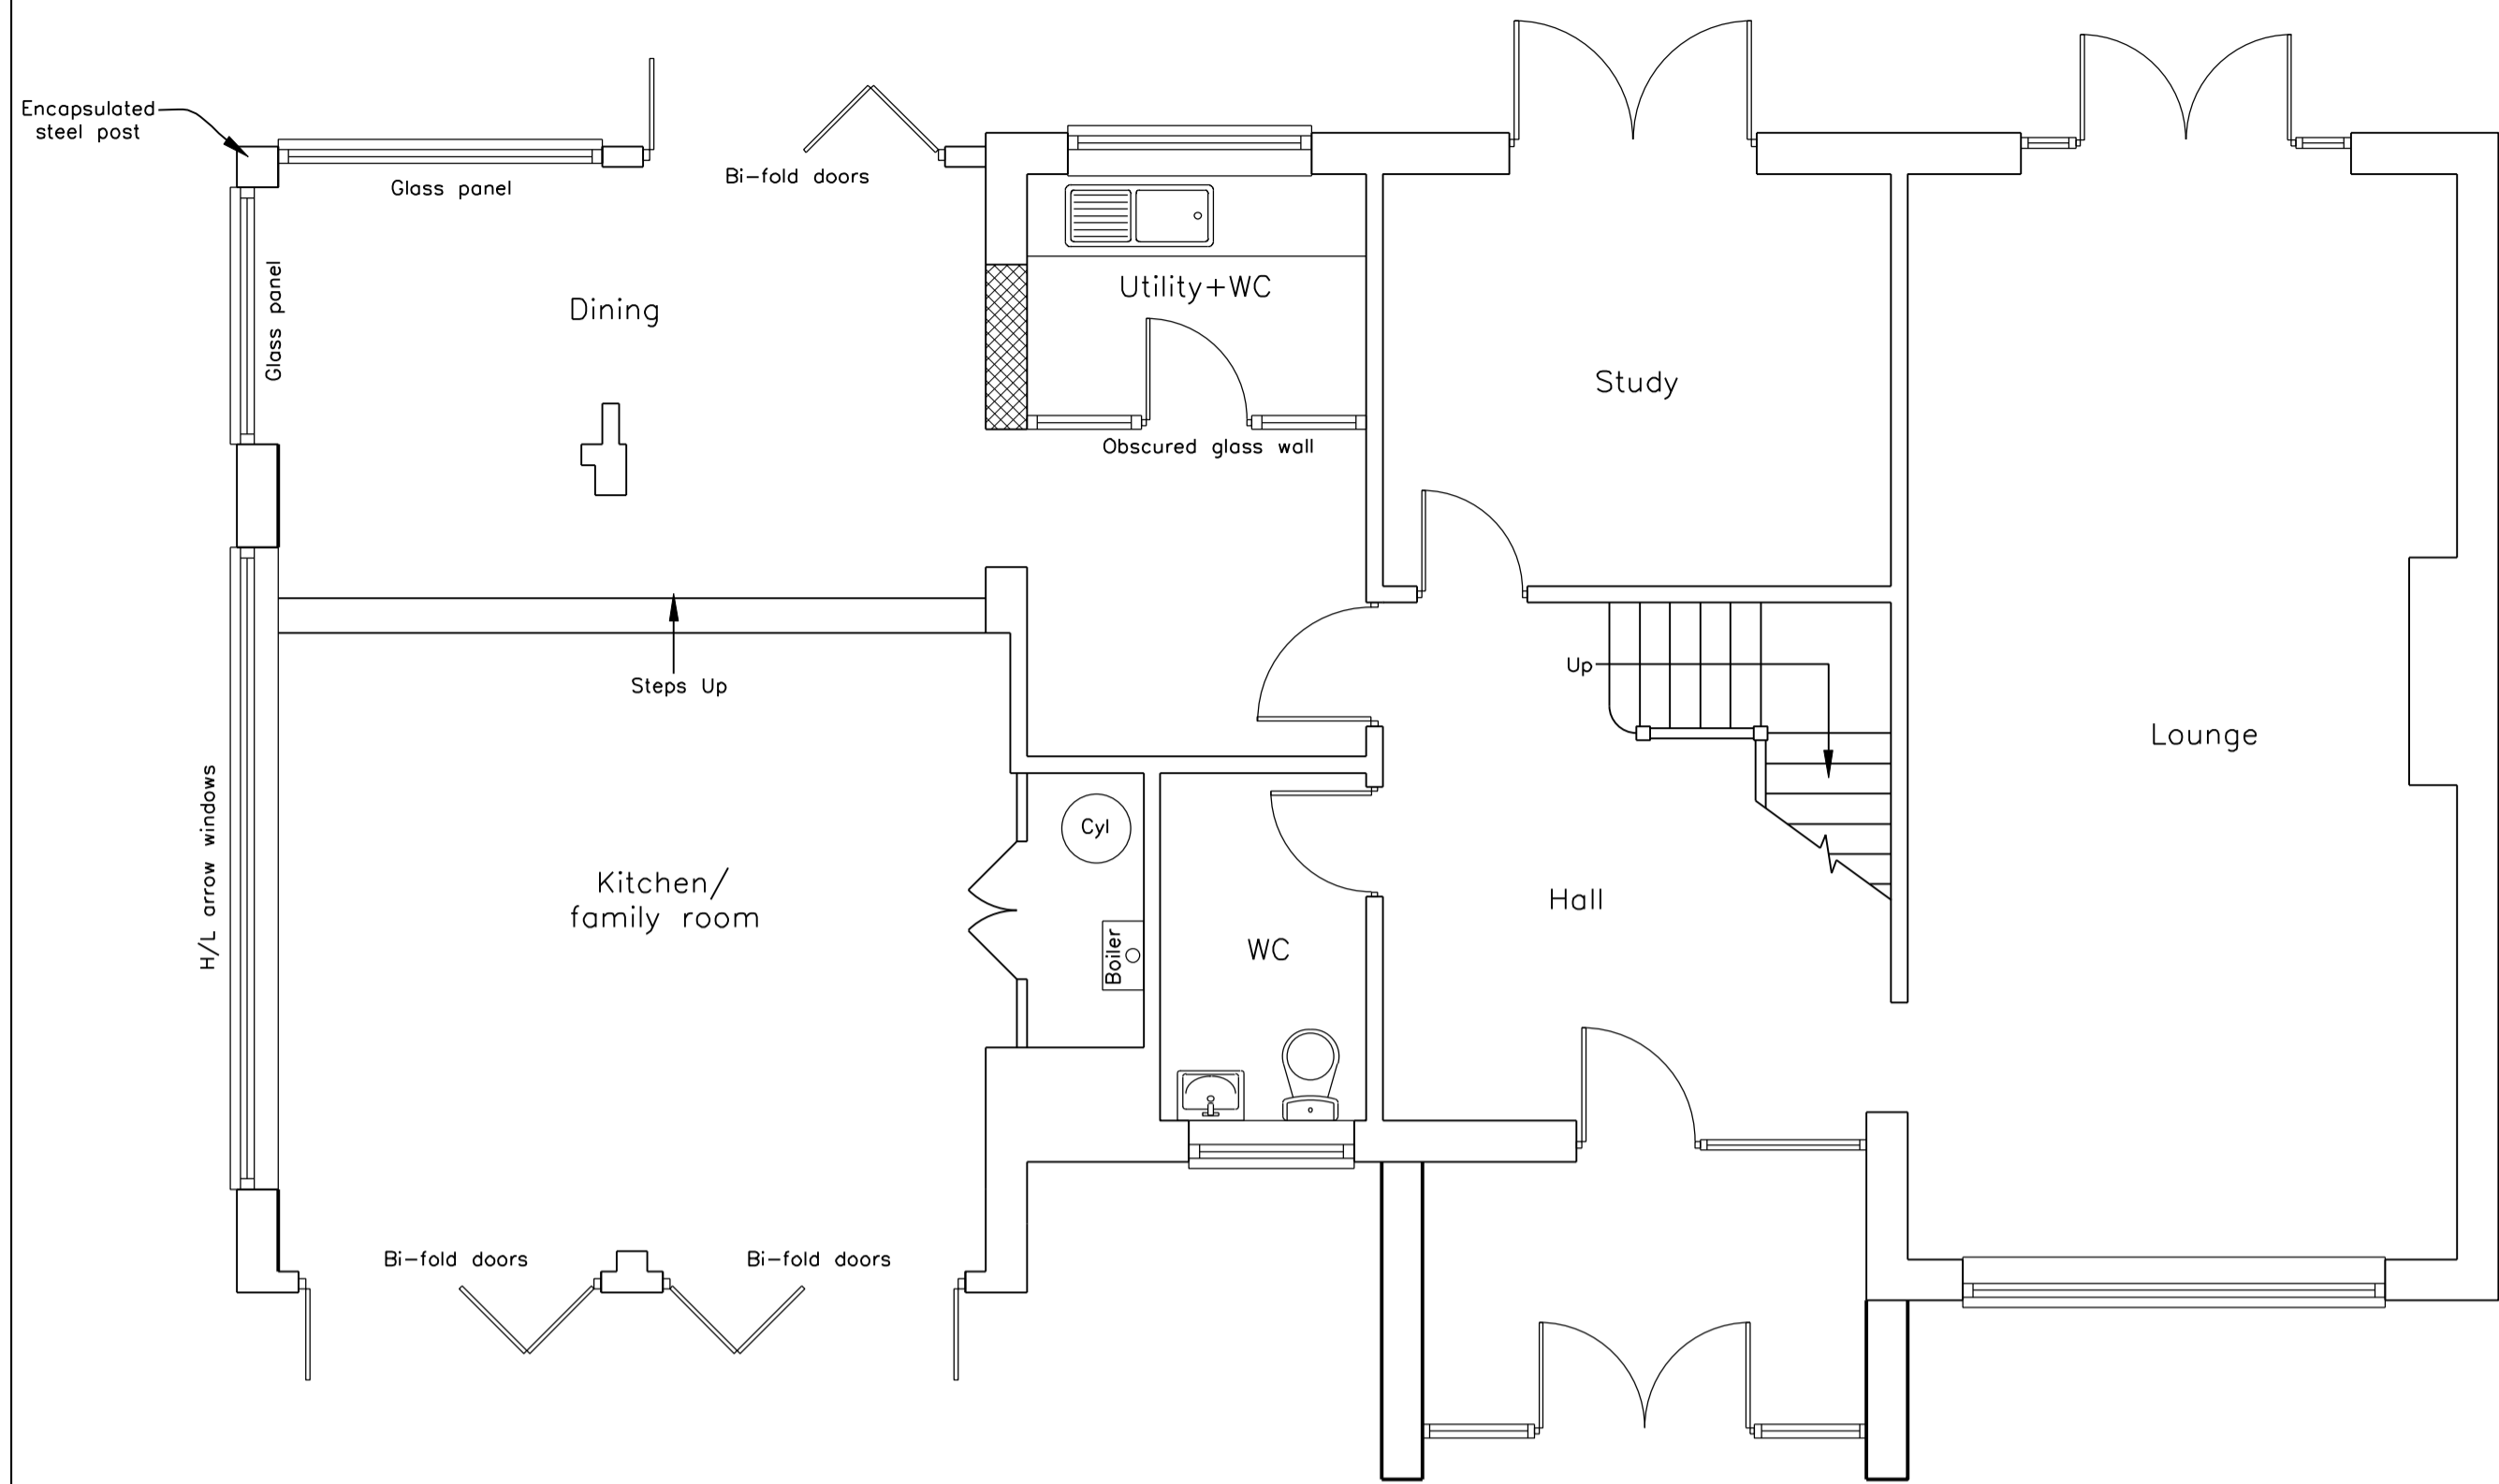

GROUND FLOOR PLAN
 Scale 1:50

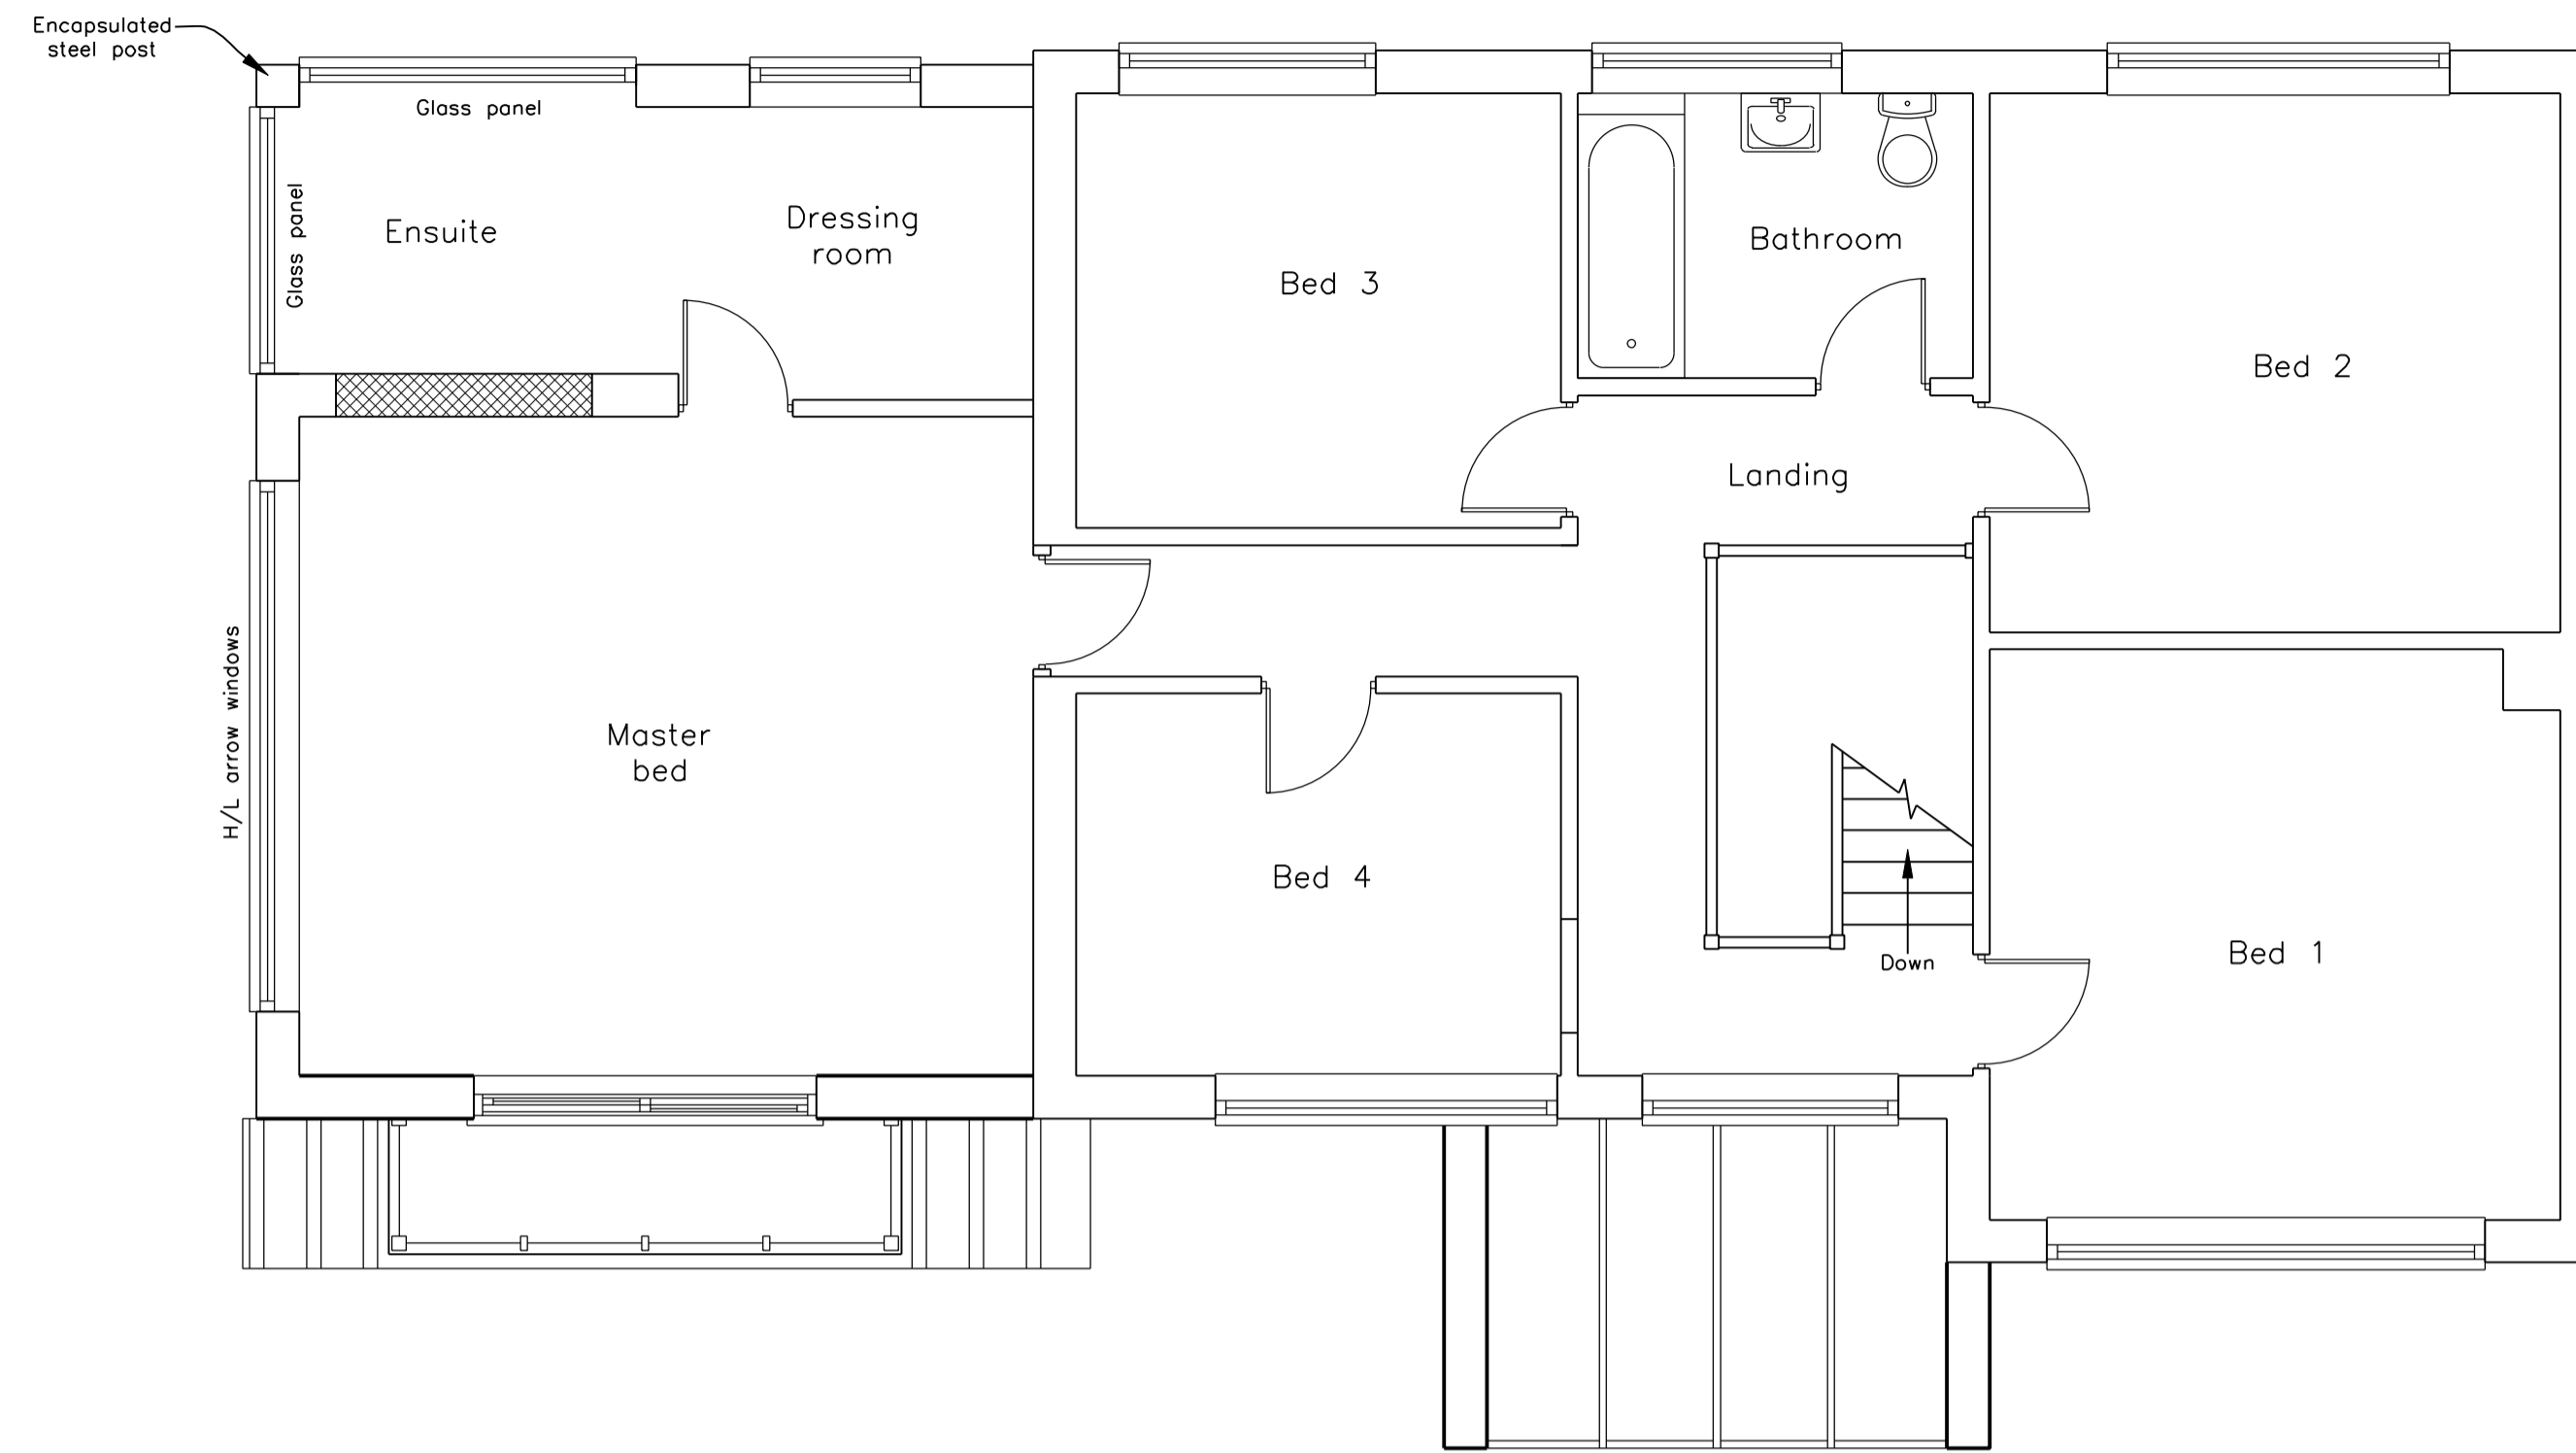


FIRST FLOOR PLAN
 Scale 1:50

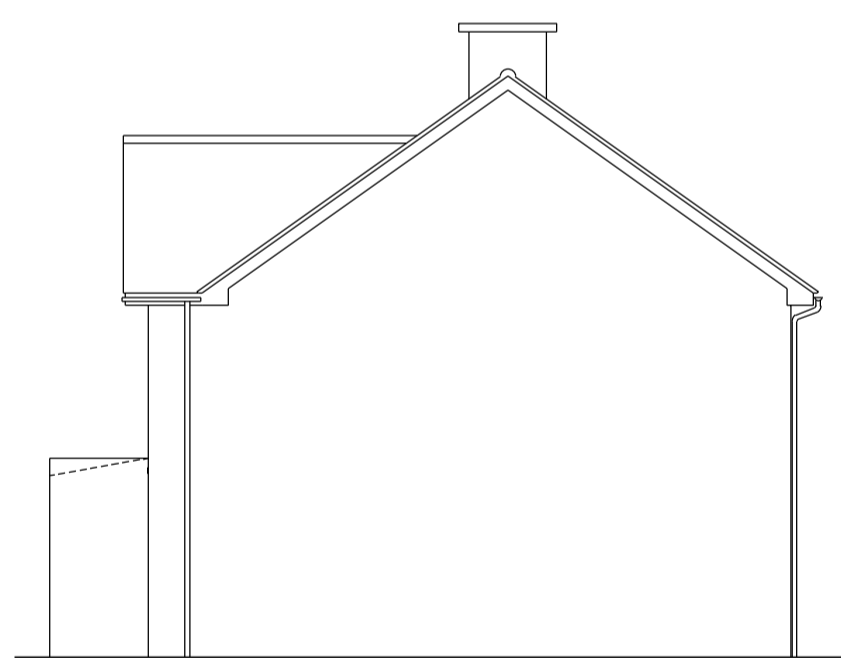


SOUTH ELEVATION
 Scale 1:100




EAST ELEVATION
 Scale 1:100

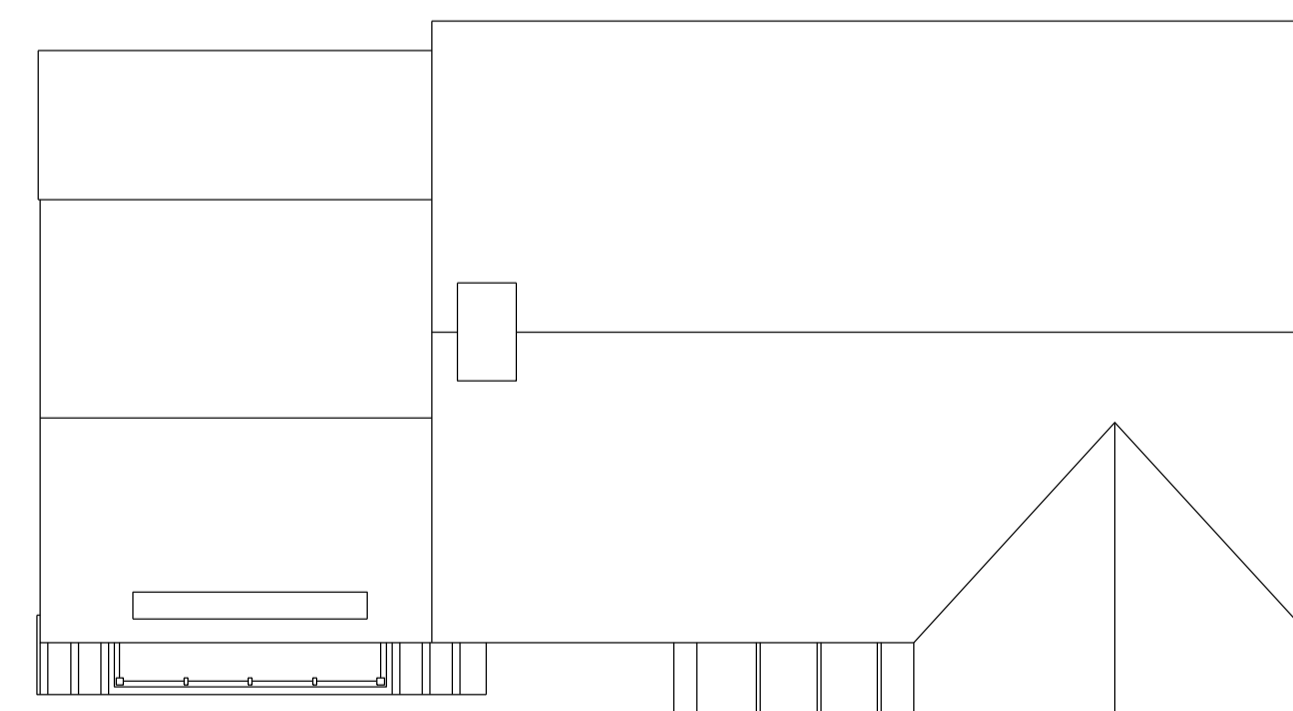

ROOF PLAN
 Scale 1:100

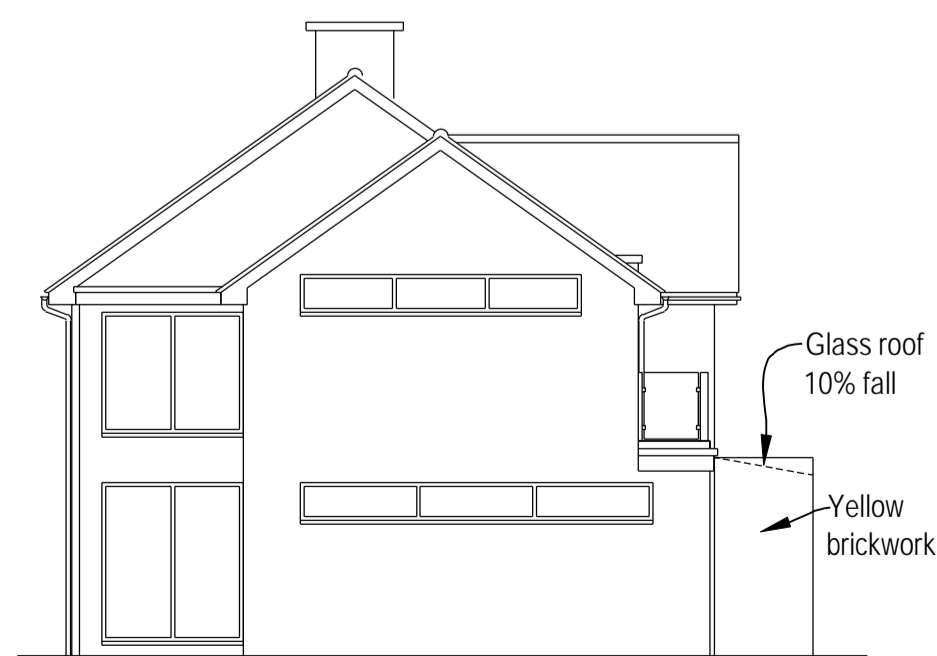

NORTH ELEVATION
 Scale 1:100

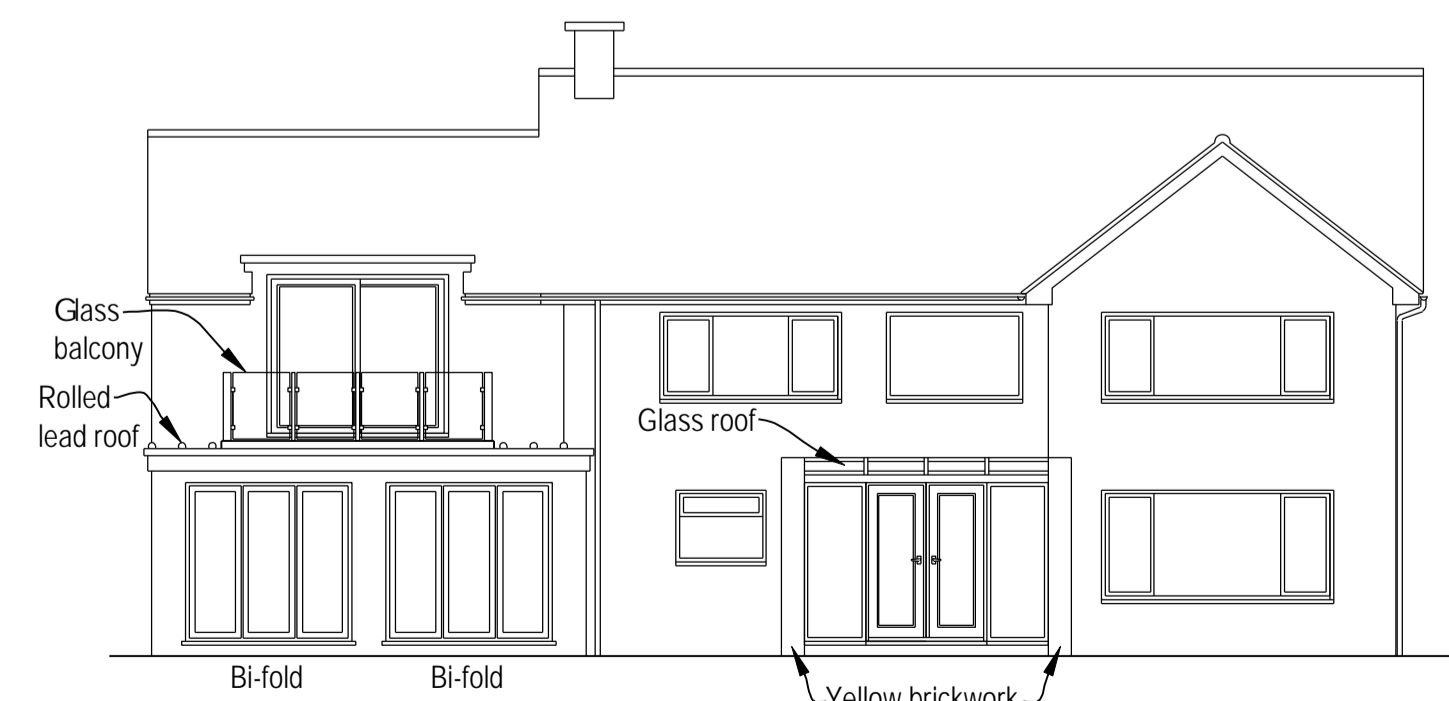

WEST ELEVATION
 Scale 1:100

ODA / 1228 / 03

Proposed Development at
 23 Bayham Road
 Tunbridge Wells
 TN2 5HR

Proposed plans and elevations

Keith Churchill M.Sc (Arch)
Ondesign Associates
 Architectural & Planning Consultants



The Elm House
 Brenchley, Kent
 TN12 7NS

phone:
 Fax:
 Mobile:

Architectural & Planning Consultants
 Building Surveyors
 Project & Facilities Management
 Chartered Builders

