


TION

EAST ELEVATION

Scale 1:100

23 Bayham Road  
TN2 5HR  
(Proposed windows)  
ODA 1228 03A

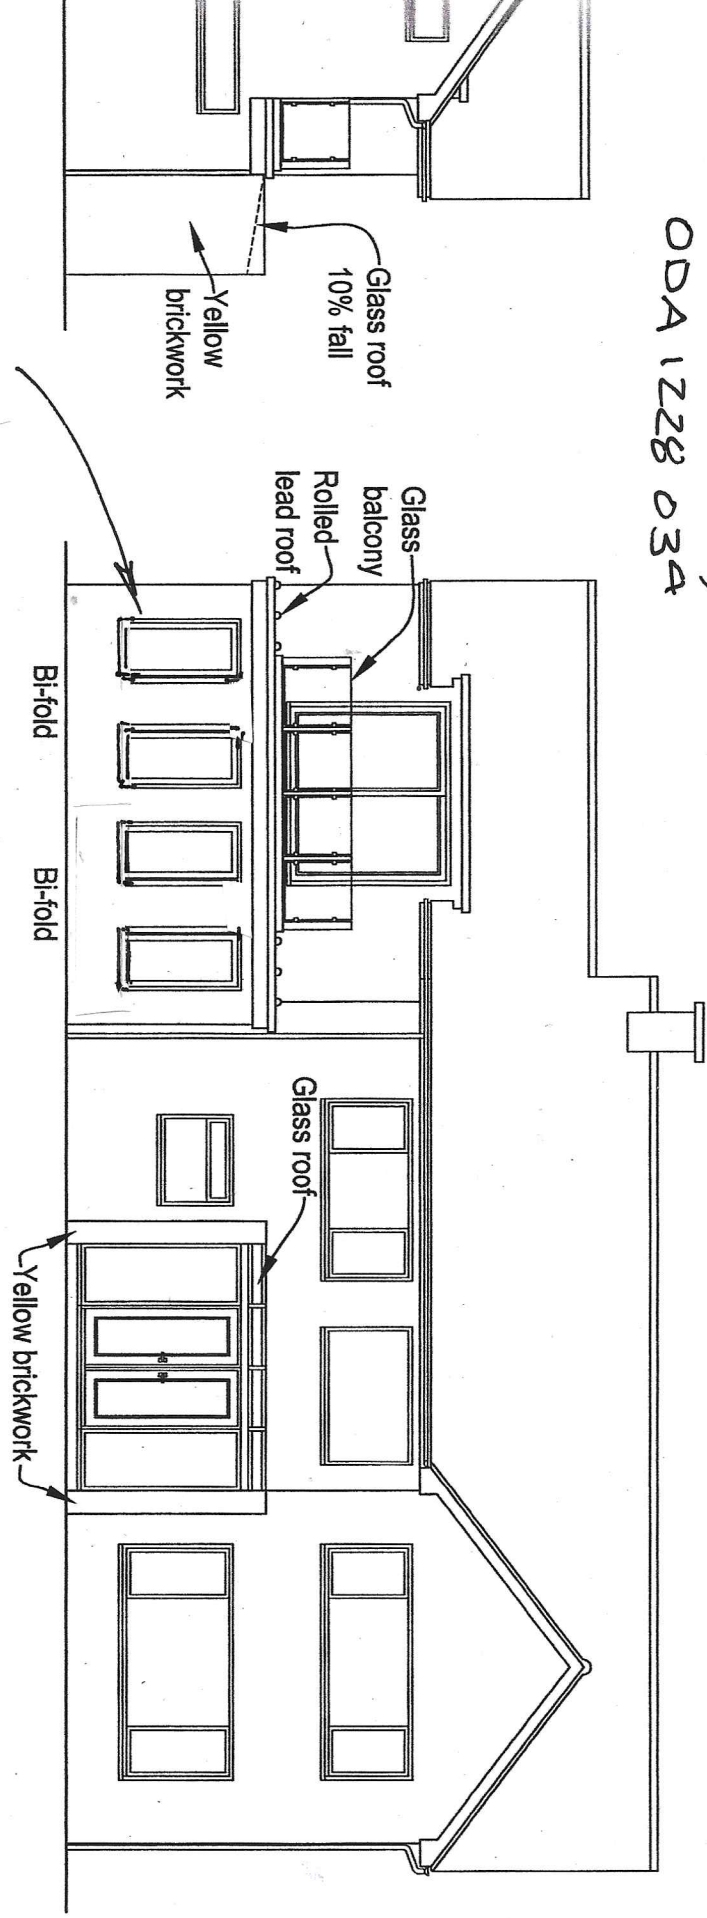


4 X 800 X 1500 Windows

N

WEST ELEVATION

Scale 1:100

 

Scale Bar 1:100