

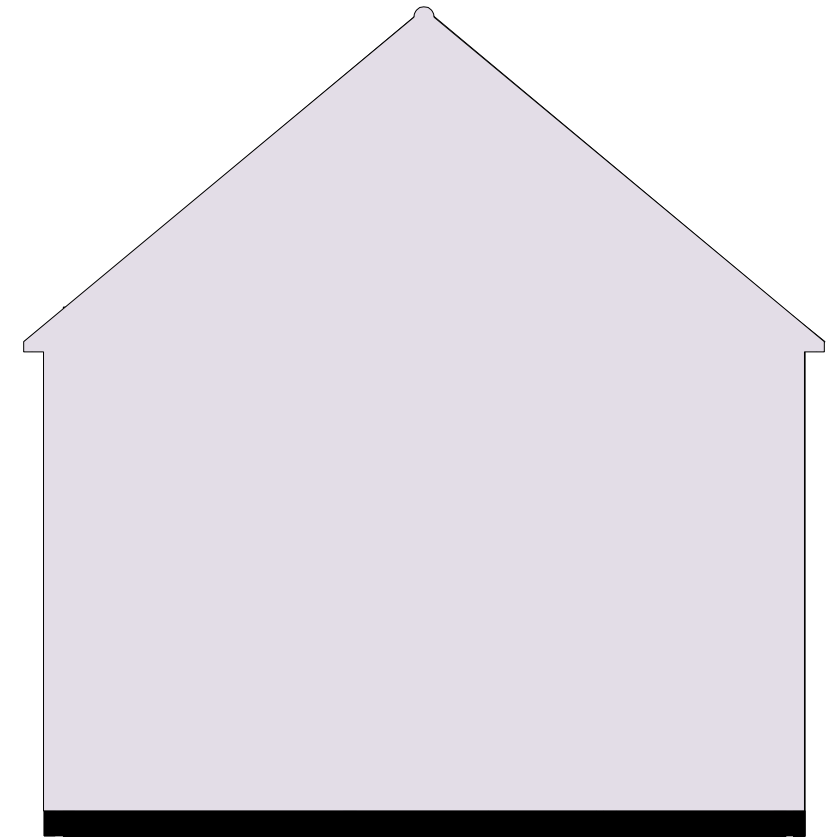


Proposed finishes specification
 FRO NT
 West elevation
 two number 'Velux' roof windows
 SID E
 North elevation
 No alterationsg
 SID E
 South elevation
 On alterations
 REAR
 NorthWest elevation
 One new 'Velux' window

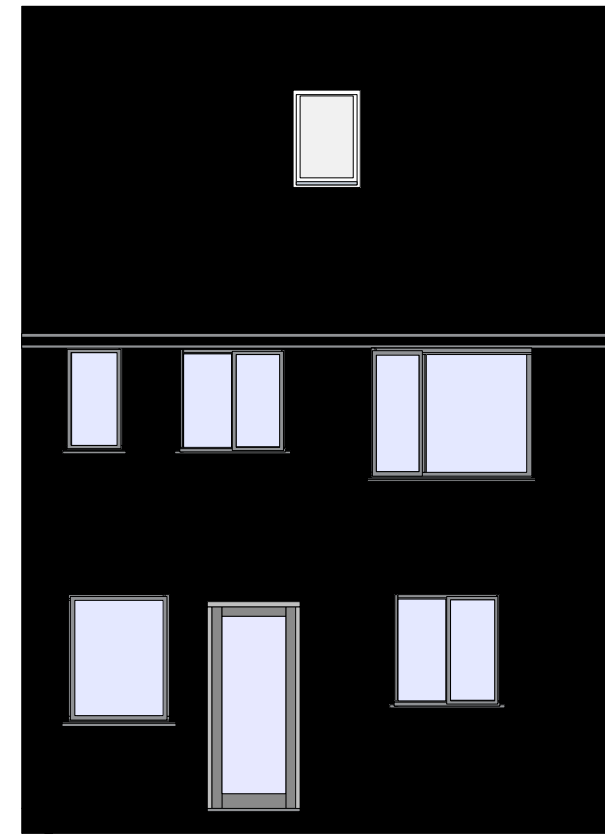

Scale 1 : 75 Existing (West facing) front elevation

Scale 1 : 75 Existing (North) side elevation

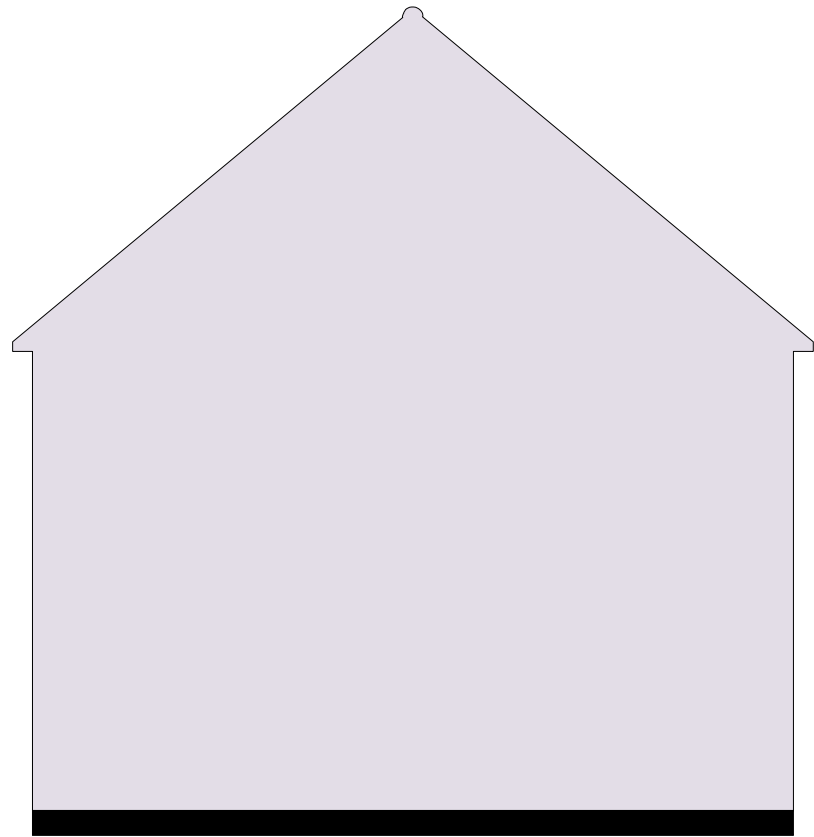

Scale 1 : 75 Existing (South) side elevation

Scale 1 : 75 Existing (East facing) rear elevation



Client	Laura Milkente	Address	4 Sherwood Way	Scale	1 : 75	Drawing Title	New elevations
	Loft conversion		Tunbridge Wells				
Project	4 Serwood Way Ton Wells		Kent TN2 3LL	Drawn by	MGH	Date	21.03.2024