

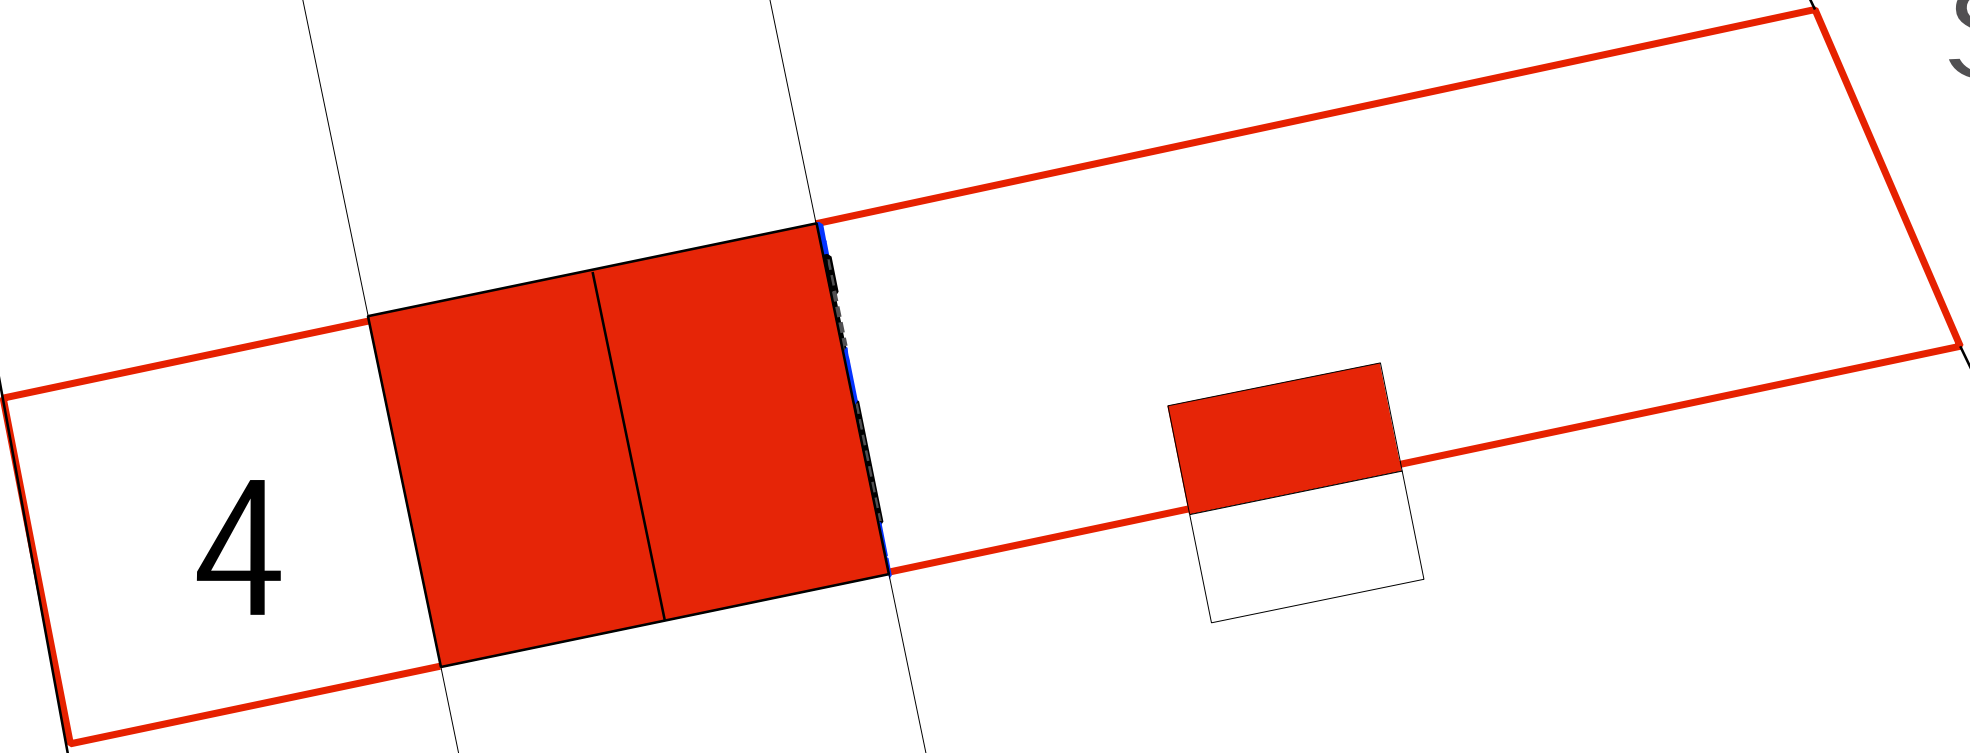


SHERWOOD WAY

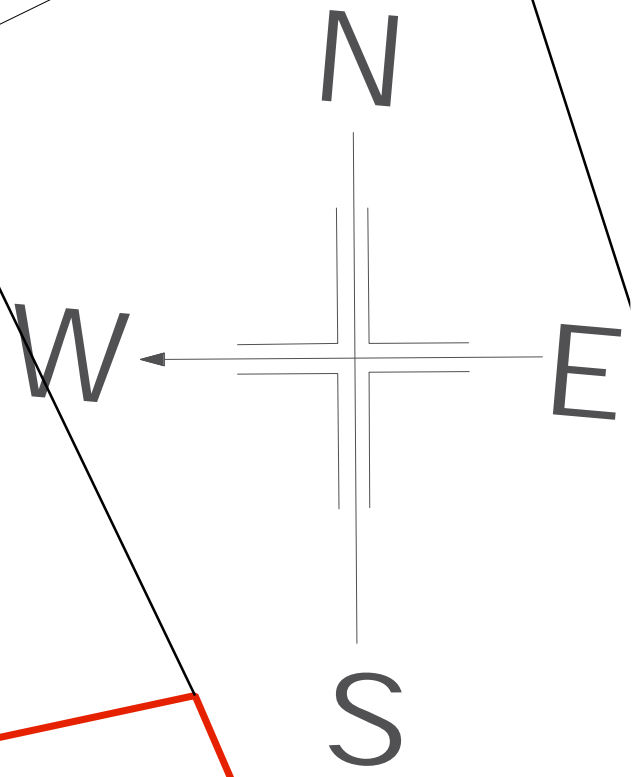

Scale 1 : 125 Existing site plan

 

Holdsworth Designs
12 Greentrees Avenue, Tonbridge, Kent, TN10 4ND

holdsworth designs

Client	Laura Milkente	Address	4 Sherwood Way	Scale	1 : 125	Drawing Title	Existing site plan	Drawing Number
	Loft conversion		Tunbridge Wells					
Project	4 Serwood Way Ton Wells		Kent TN2 3LL	Drawn by	MGH	Date	03.04.2024	24.41.03