




Ground Floor  
1:50

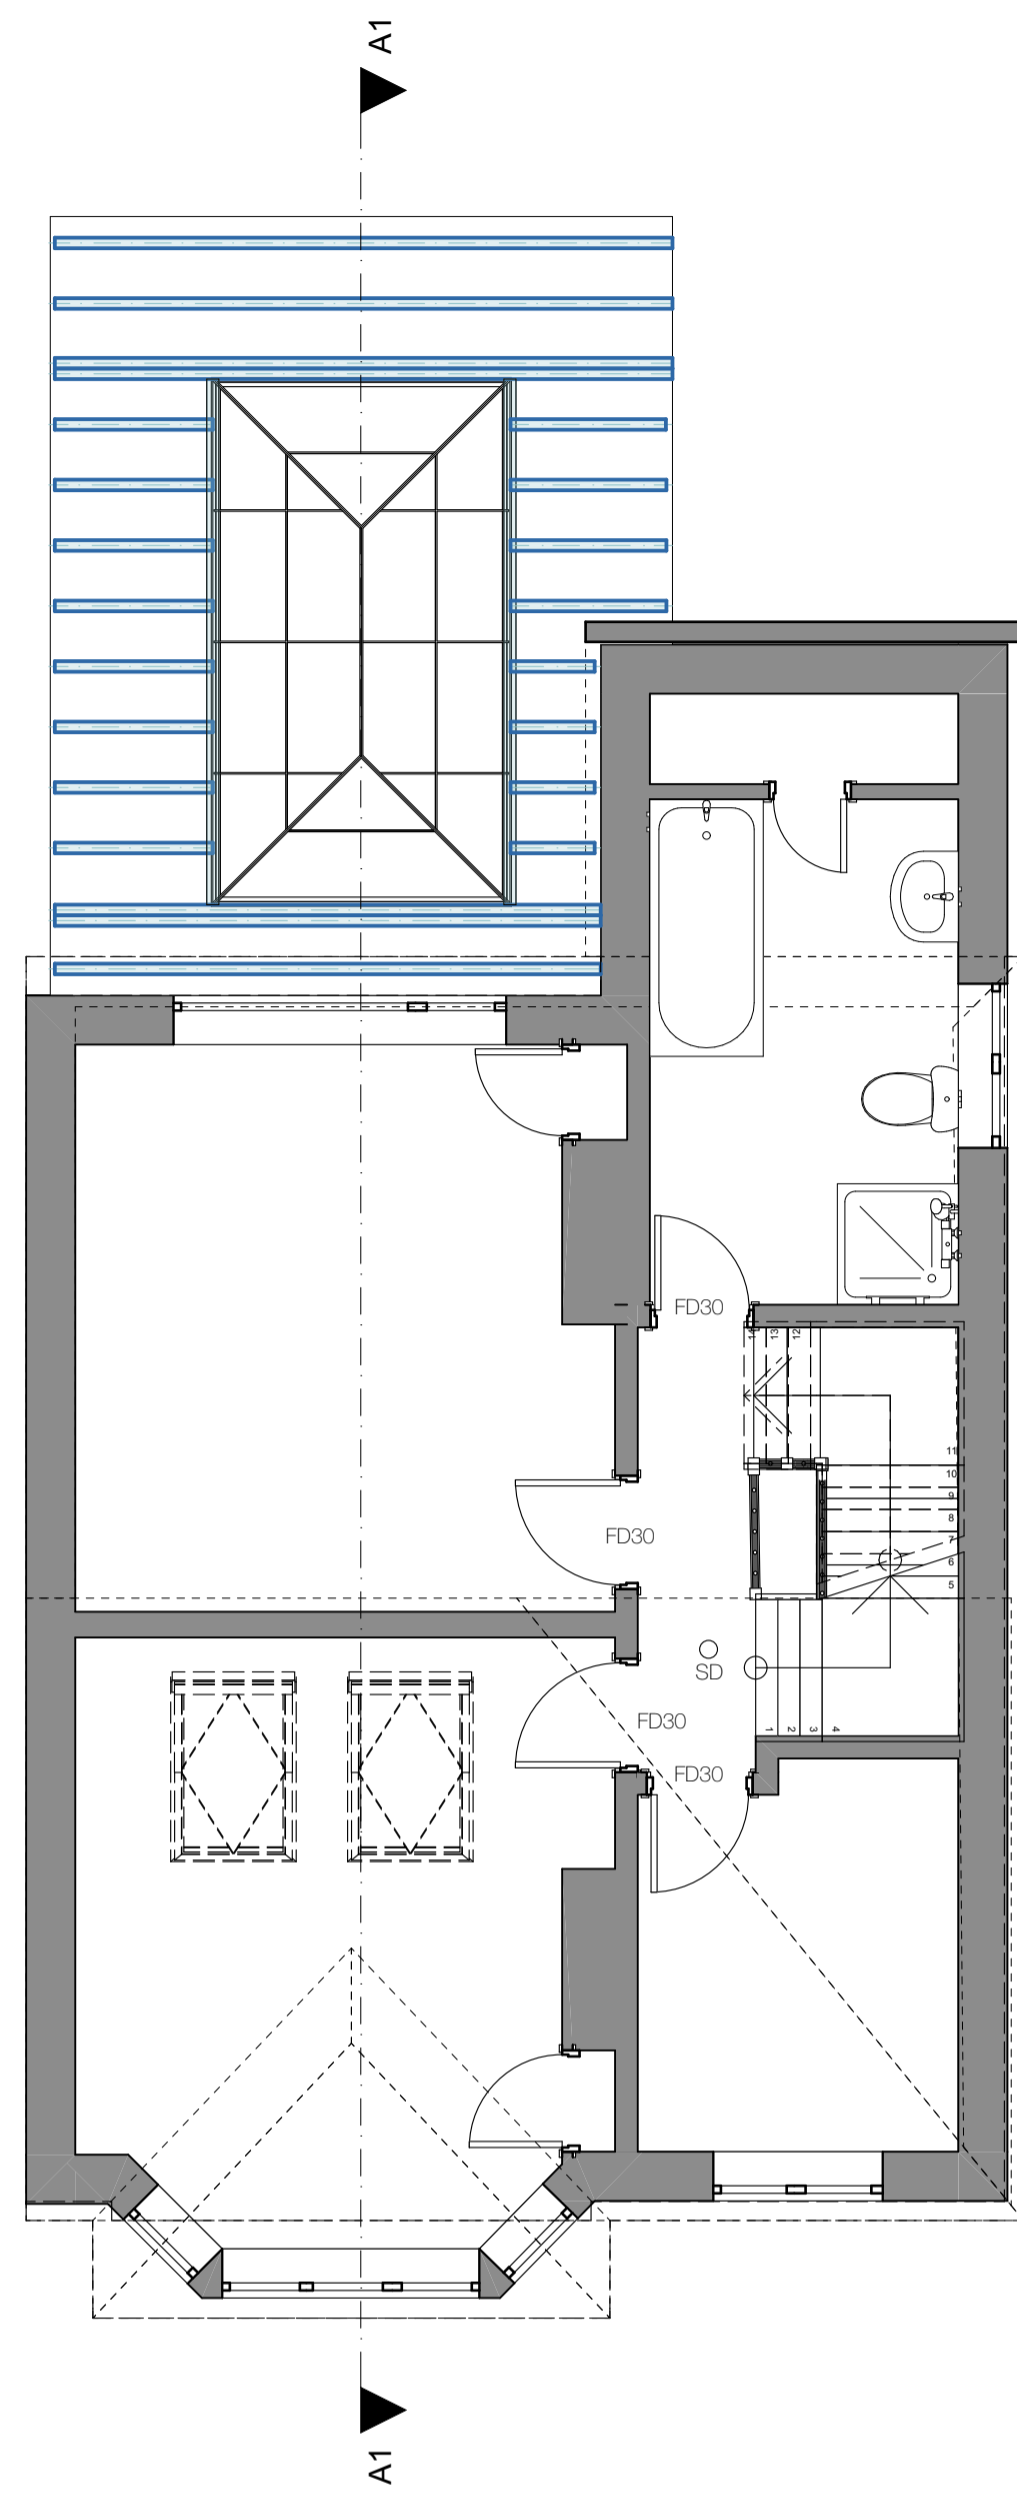

First Floor  
1:50

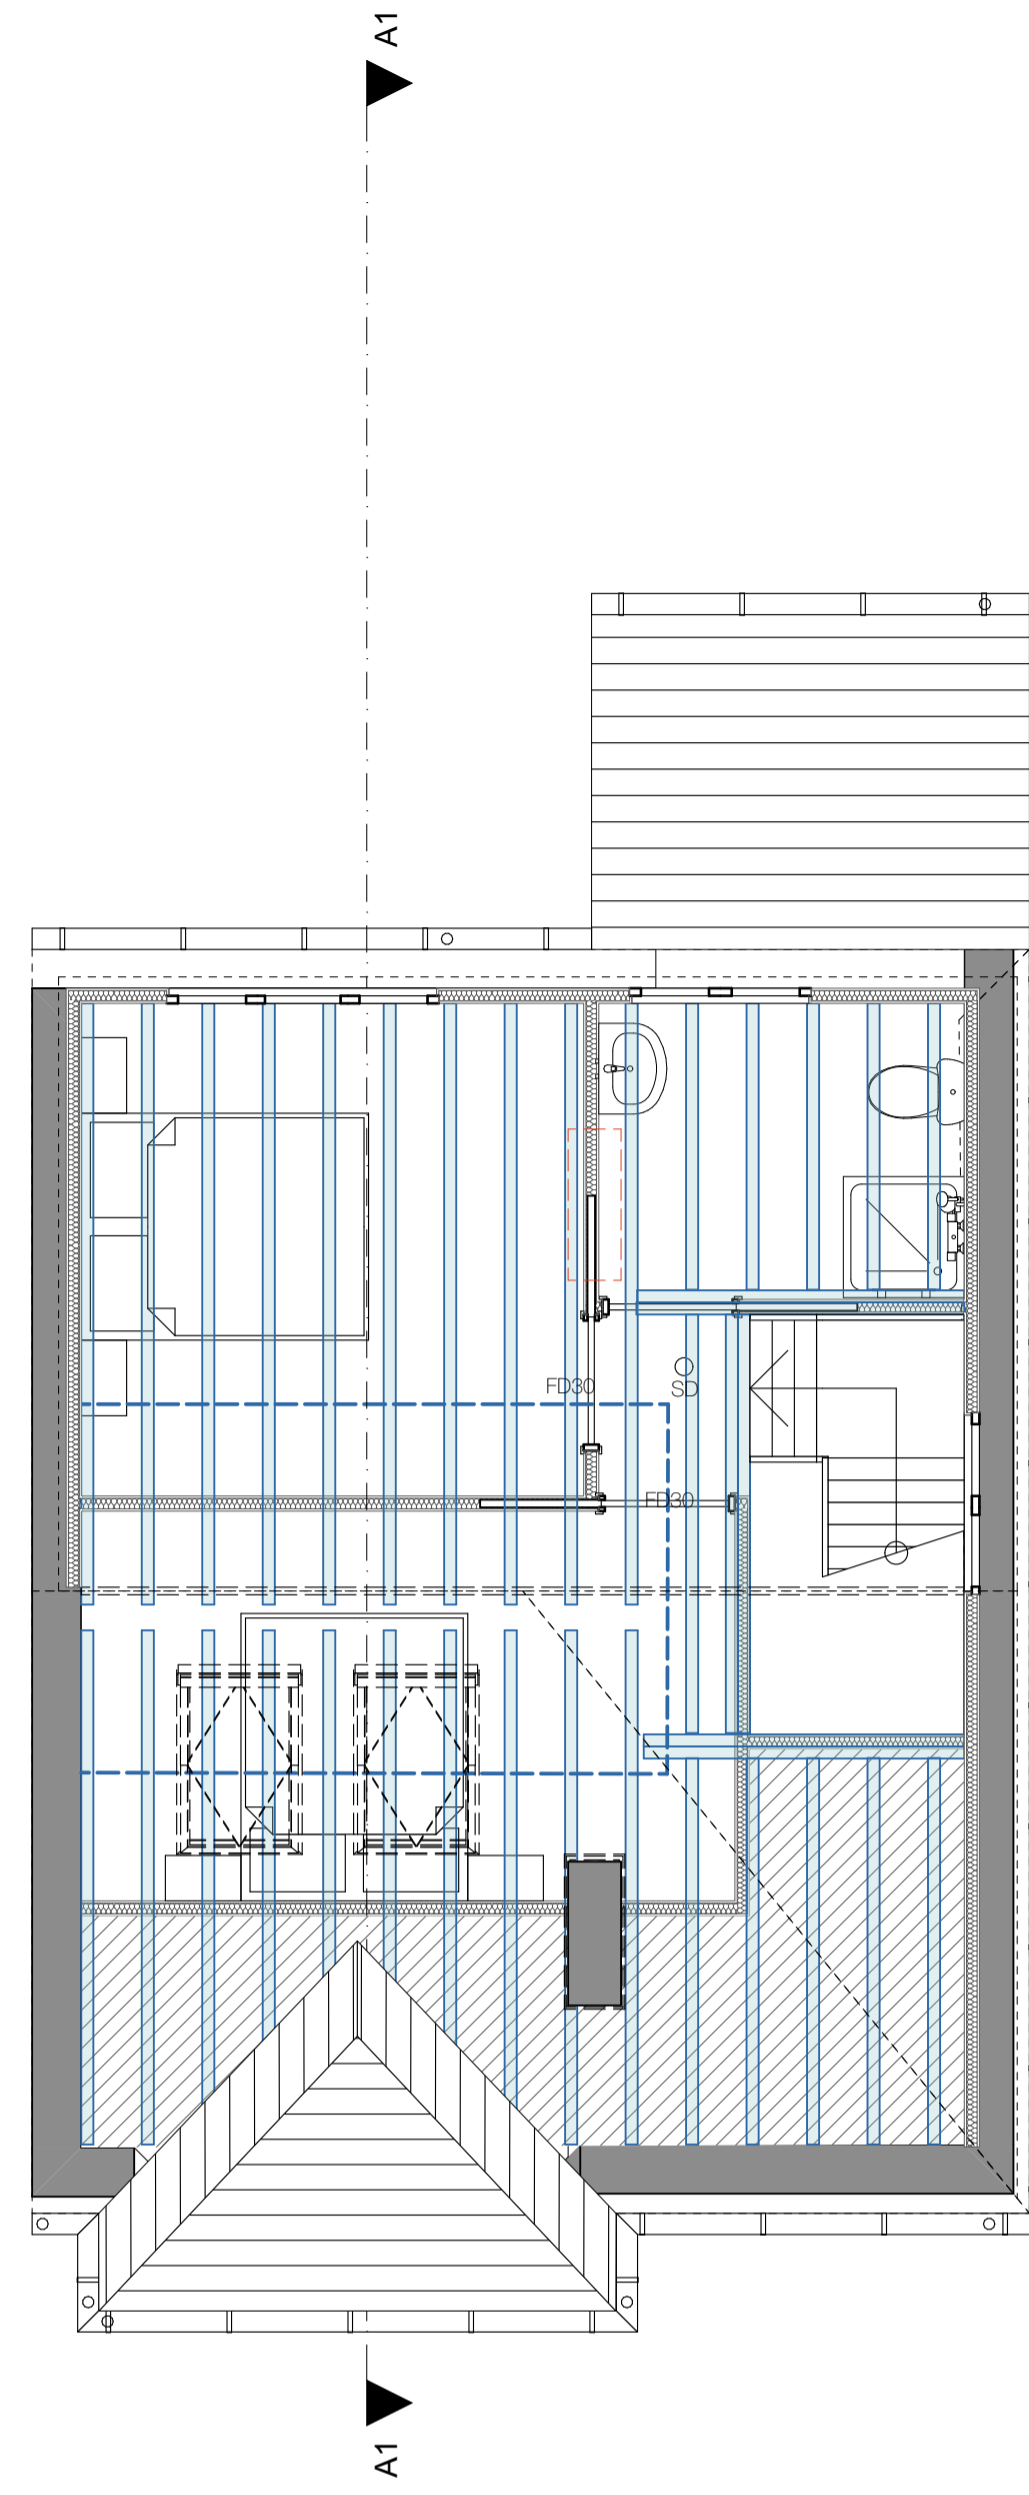


Roof  
1:50

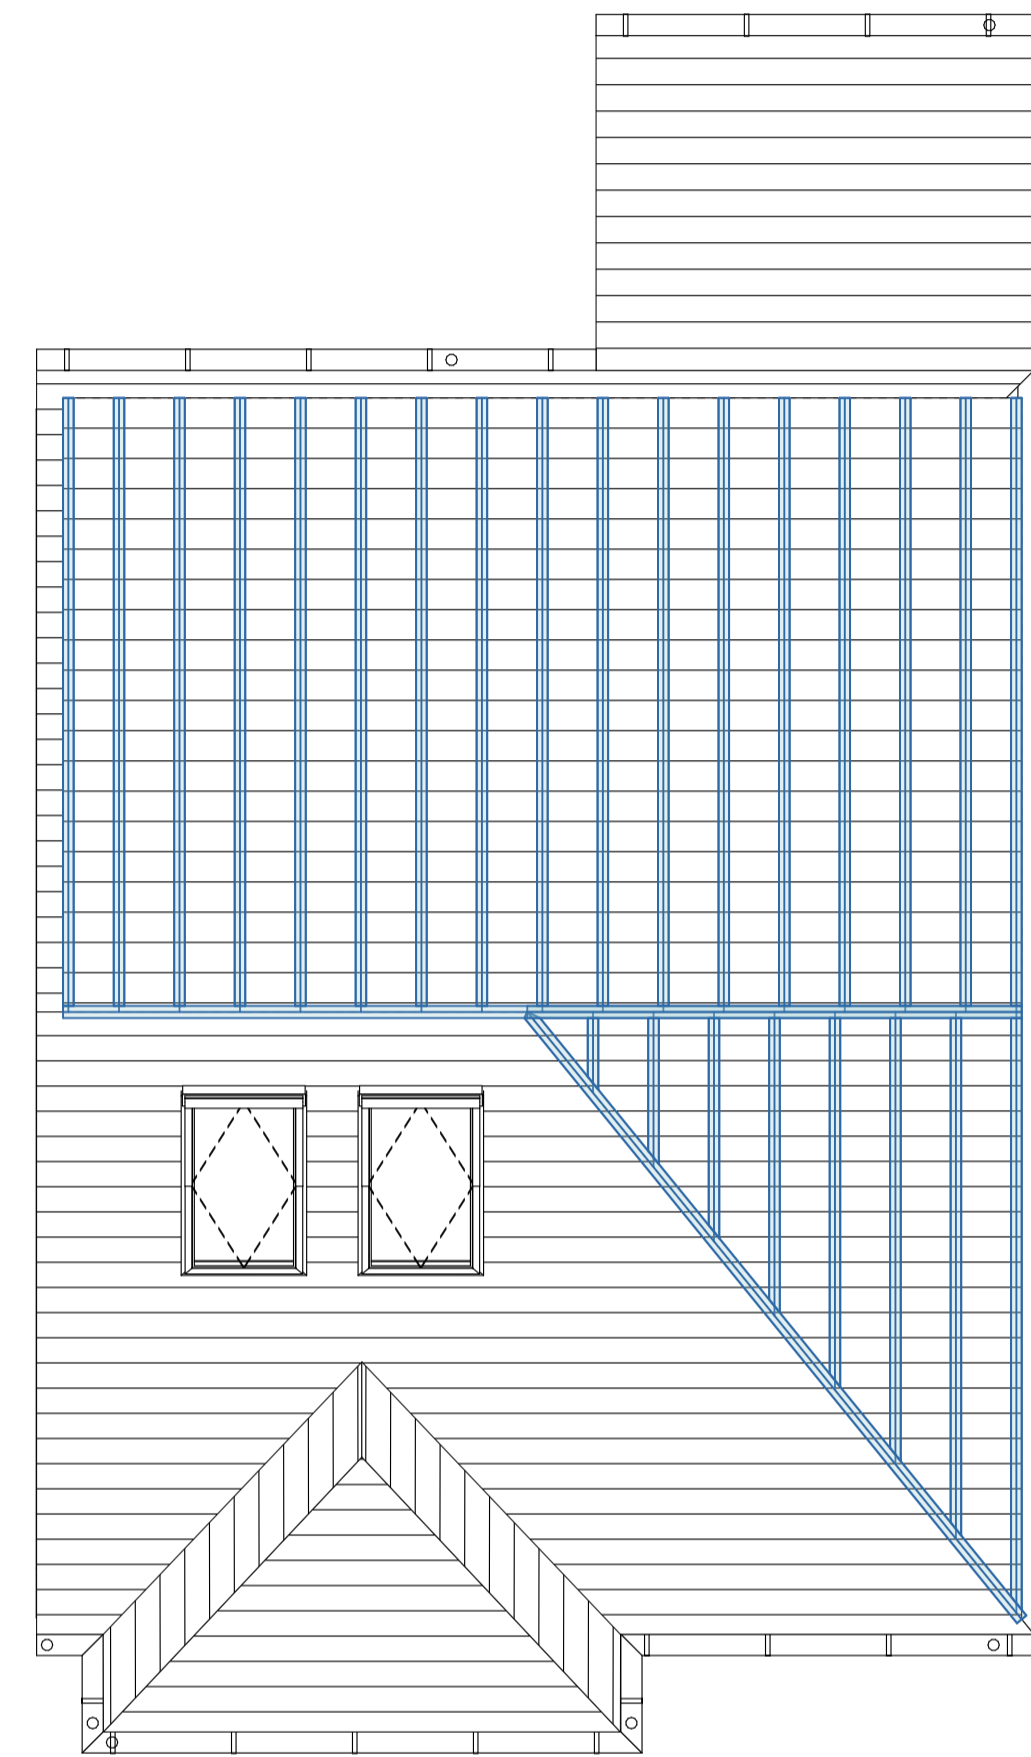


Roof  
1:50




Front Elevation  
1:100

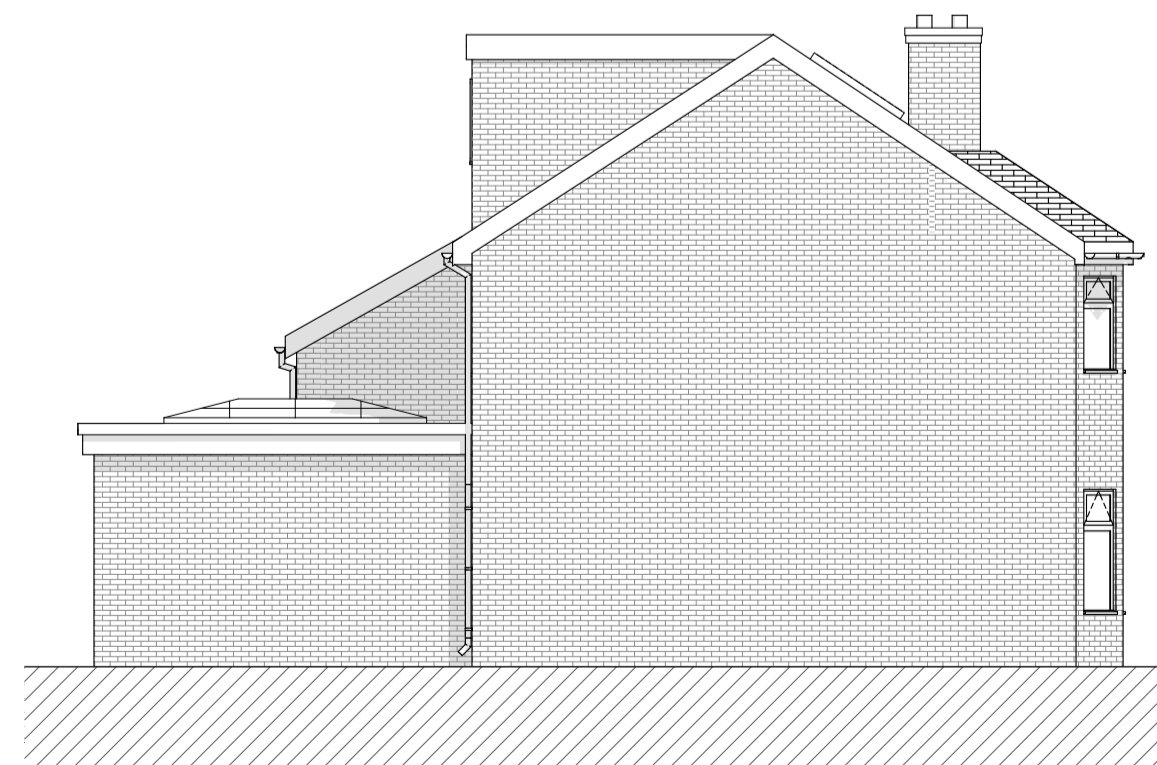

Side Elevation  
1:100

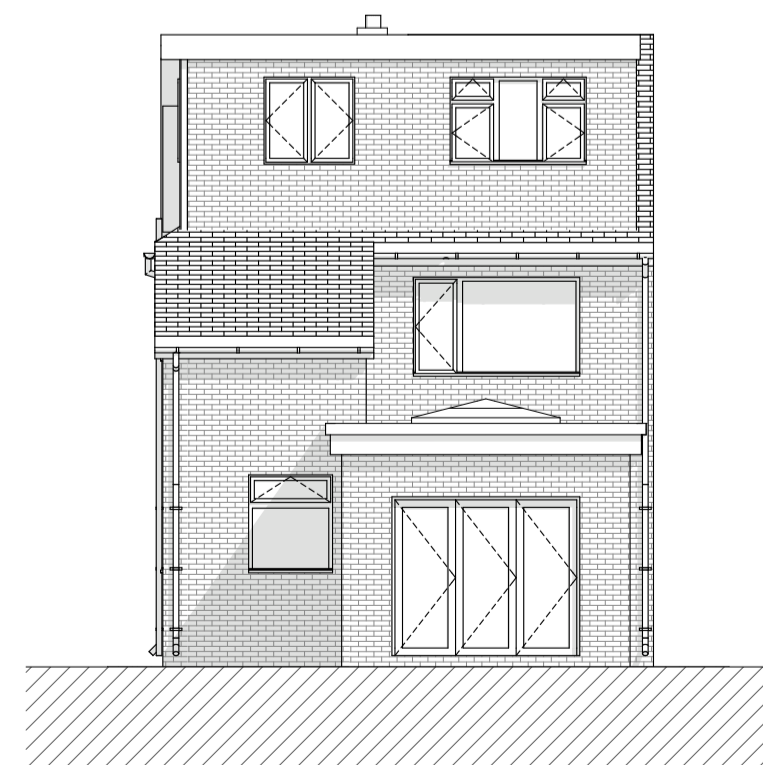

Rear Elevation  
1:100

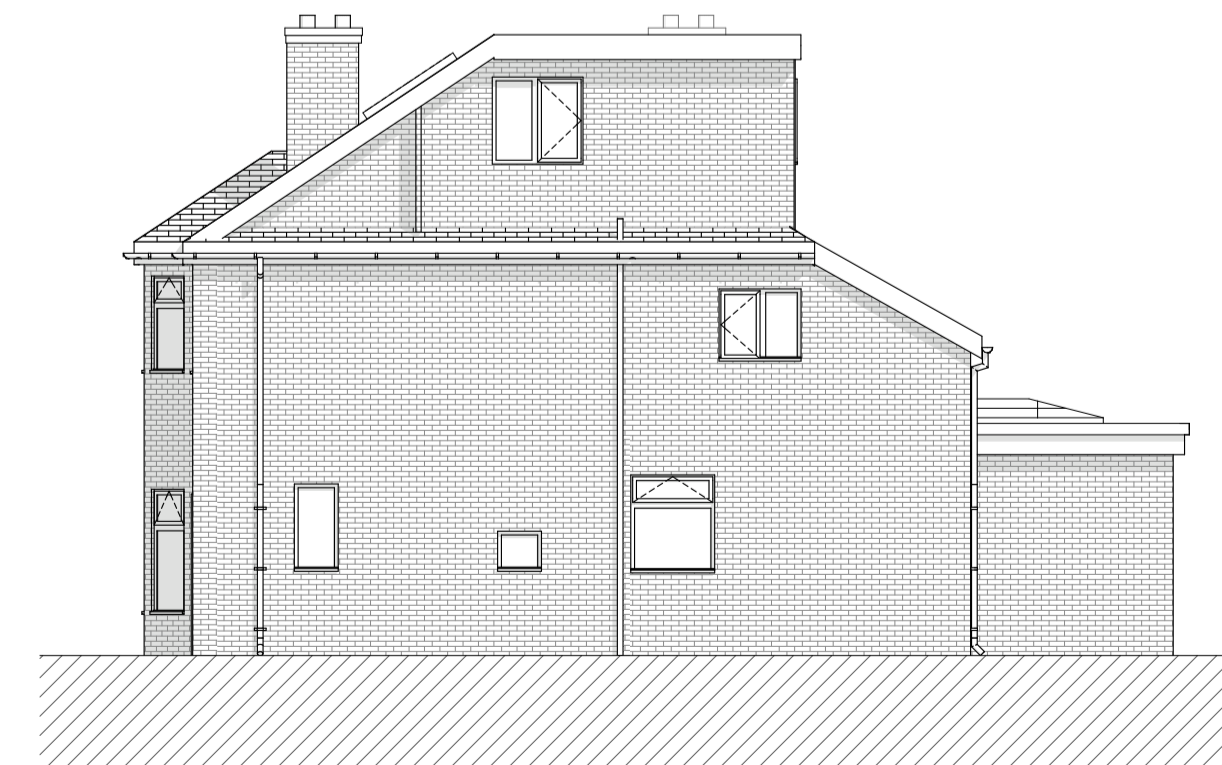

Side Elevation  
1:100

This drawing is not to be scaled or manipulated in any way. Any errors or discrepancies should be reported to EVOKE ARCHITECTURE. Work to given dimensions only which the contractor must check and confirm all dimensions onsite. Copyright to remain with EVOKE ARCHITECTURE and is not to be copied, lent or used by any third party without express written permission of EVOKE ARCHITECTURE.

REV	DATE	NOTES

CLIENT  
Teresa Doherty

PROJECT  
30 Pembroke Dr, Whitby, Ellesmere Port

TITLE  
Proposed Drawings

PROJECT No  
22 - 64

DRAWN by  
SD

DATE  
06/2022

SIZE  
A1

DRAWING No  
BR.3

CHECKED  
PD

SCALE (w.n.o)  
1:50,  
1:100

EVOKE ARCHITECTURE

13 The Cross Neston  
Cheshire CH64 9UB  
+44 (0) 151 315 1112  
info@evokearchitecture.com  
evokearchitecture.com