



Ground Floor
1:50

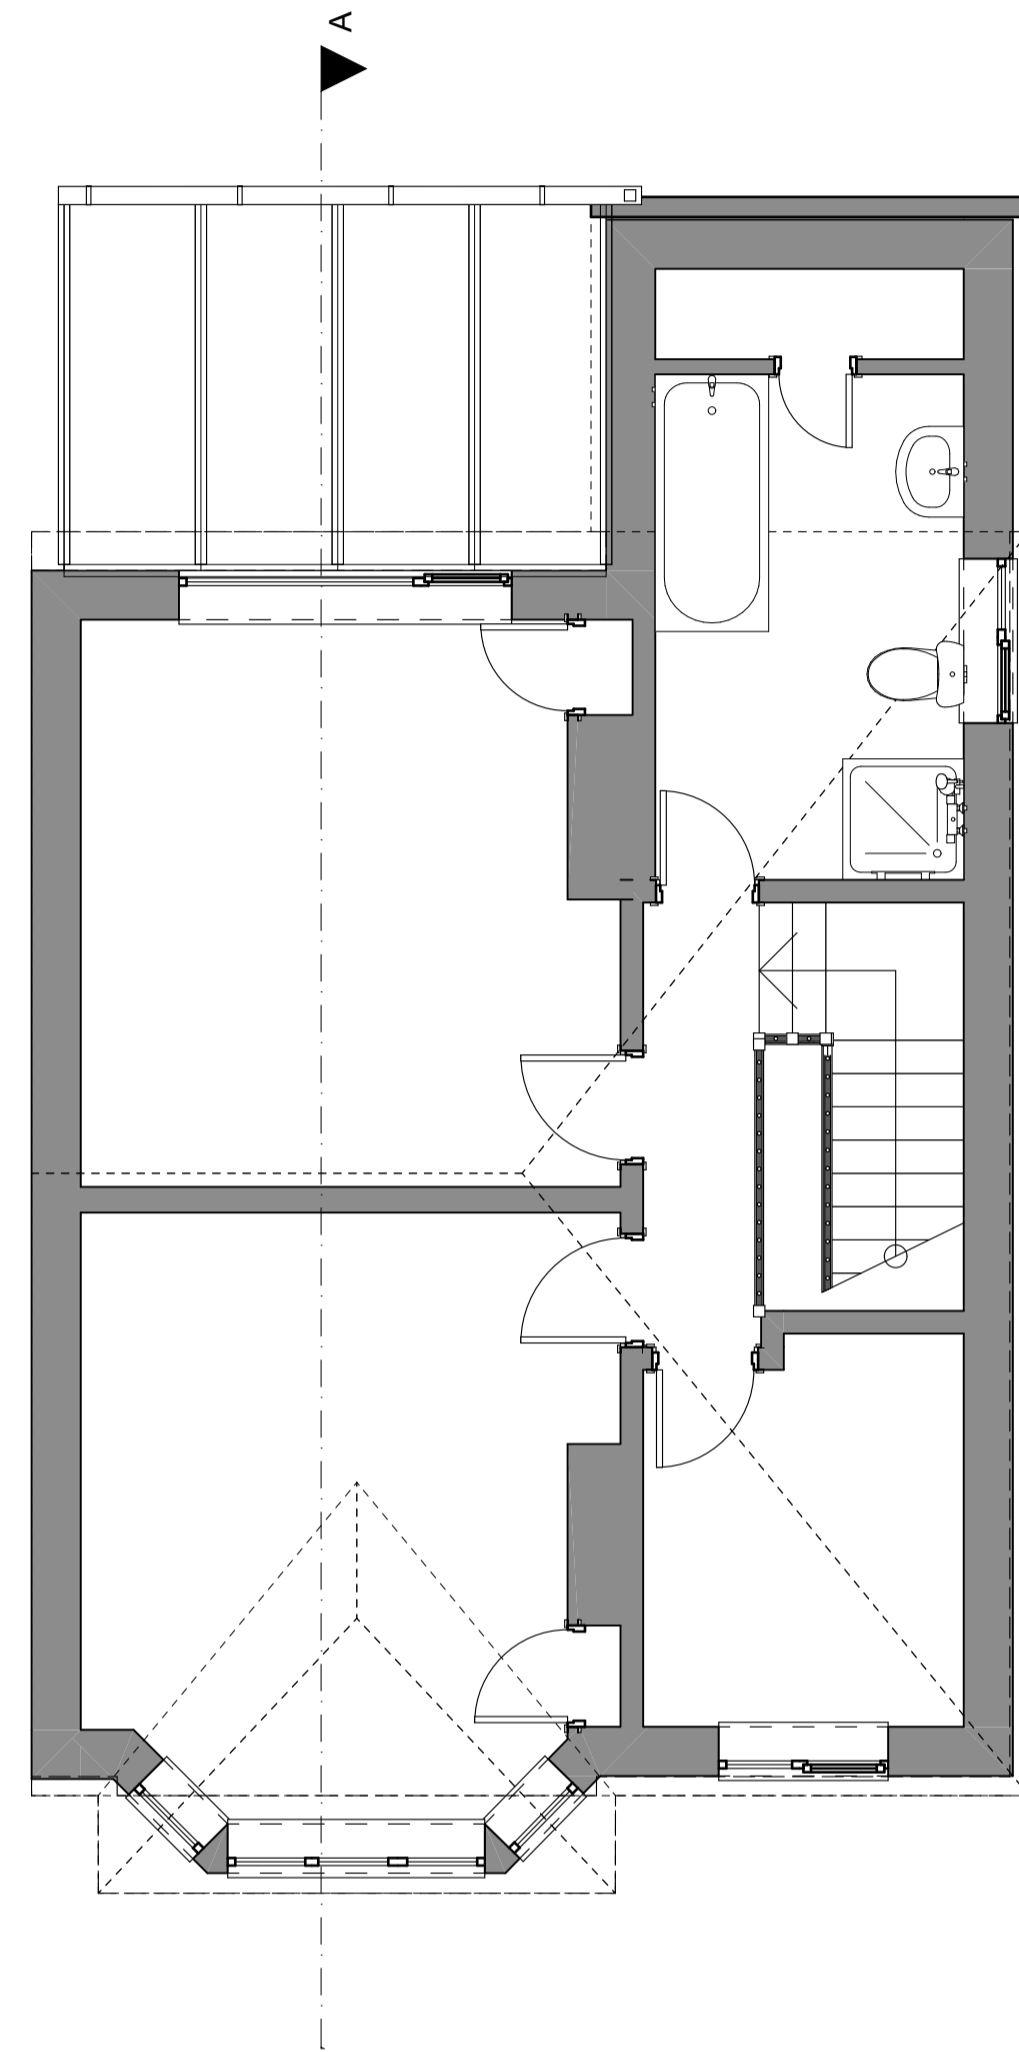

First Floor
1:50

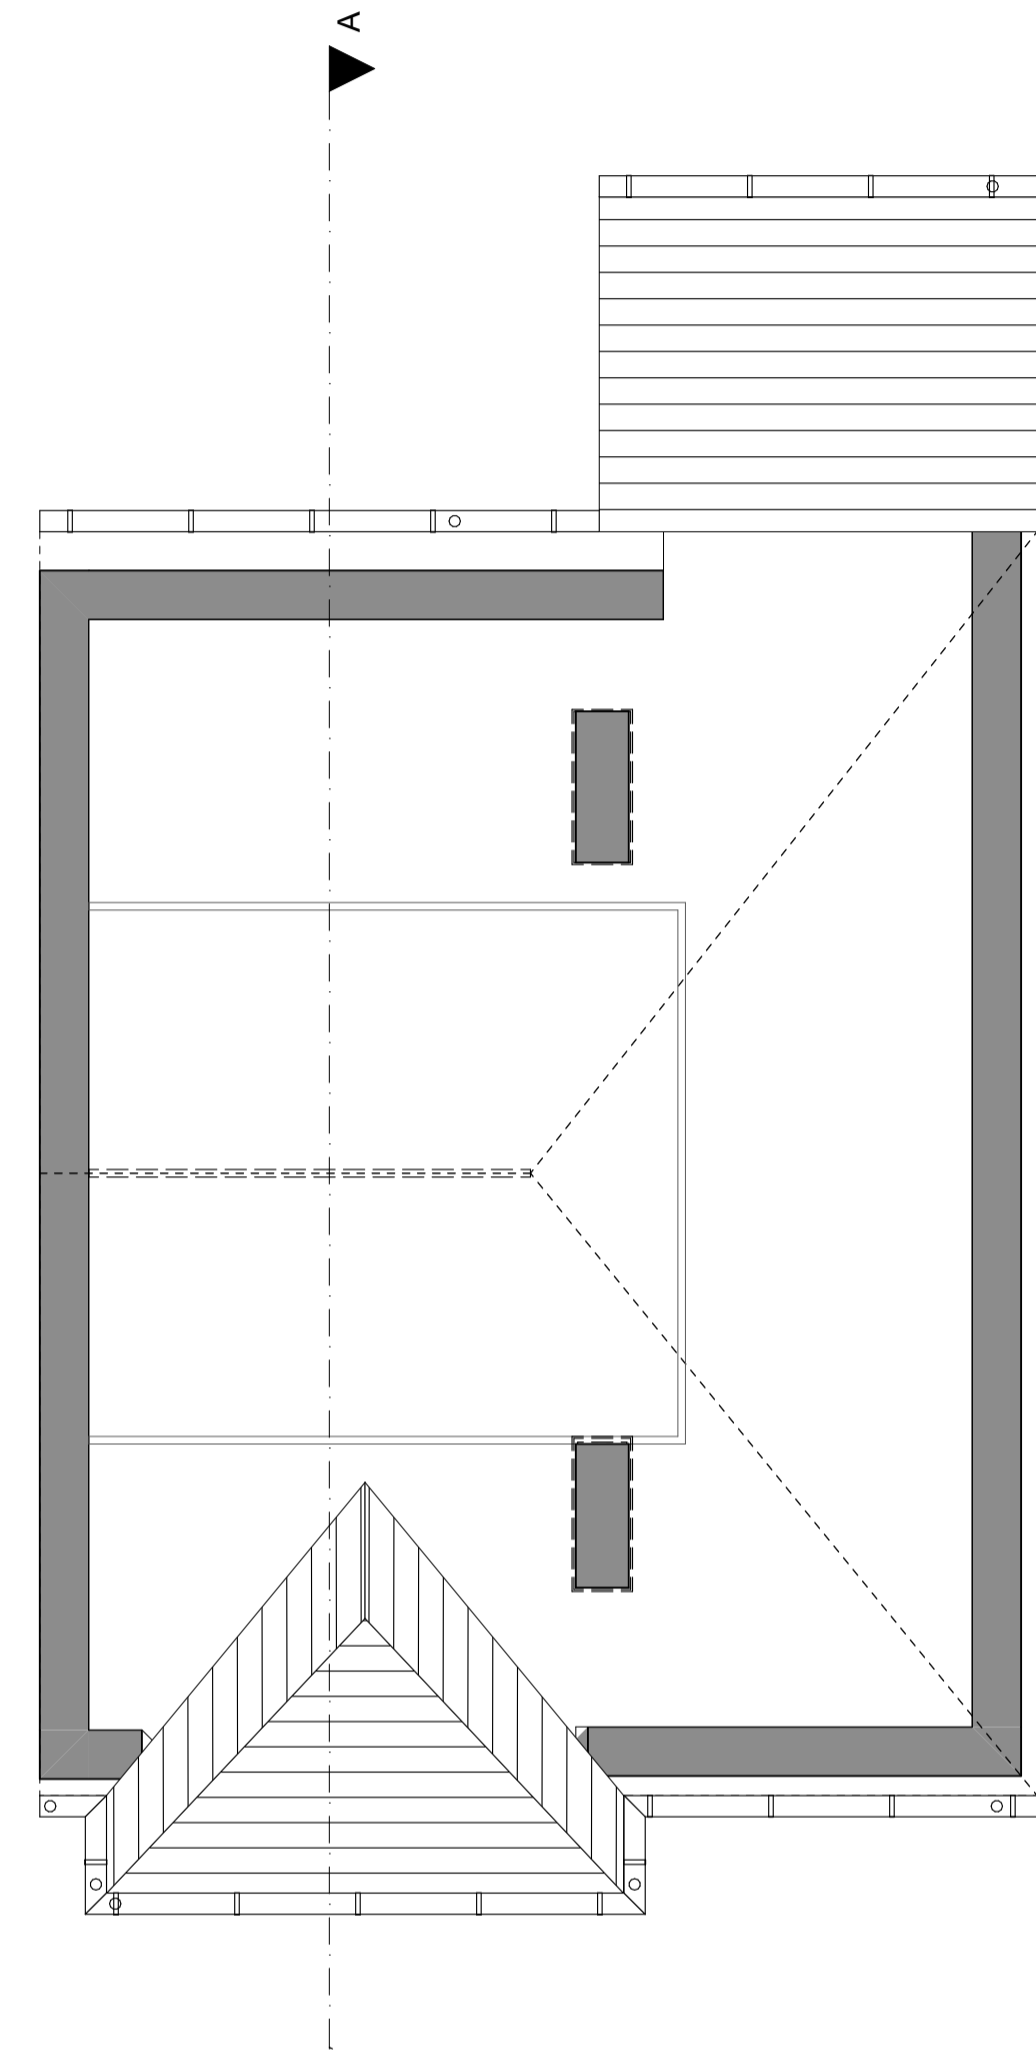

Roof
1:50



Building Section
1:100

This drawing is not to be scaled or manipulated in any way. Any errors or discrepancies should be reported to EVOKE ARCHITECTURE. Work to given dimensions only which the contractor must check and confirm all dimensions onsite. Copyright to remain with EVOKE ARCHITECTURE and is not to be copied, lent or used by any third party without express written permission of EVOKE ARCHITECTURE.


REV	DATE	NOTES




Front Elevation
1:100



Side Elevation
1:100

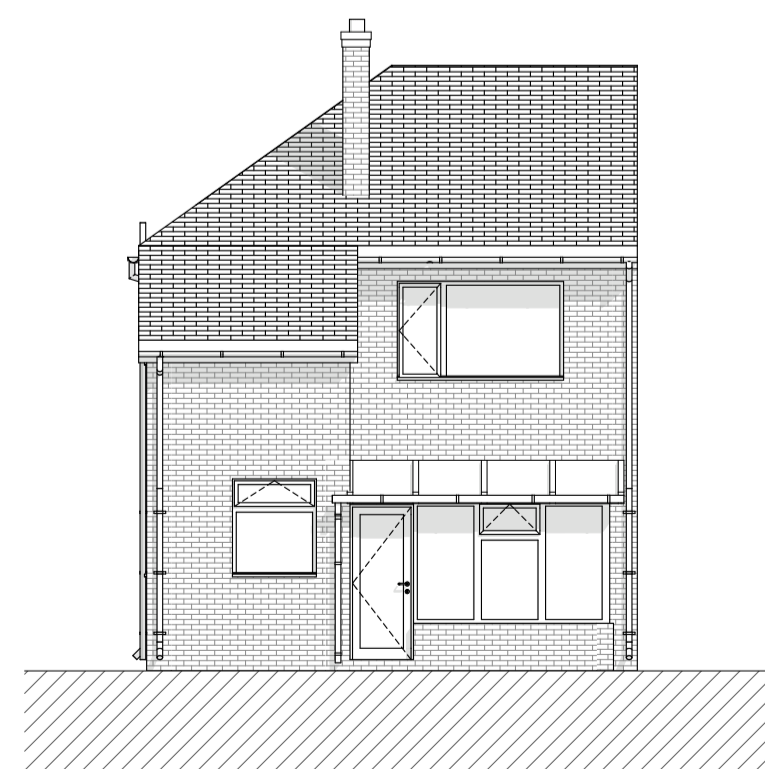

Rear Elevation
1:100

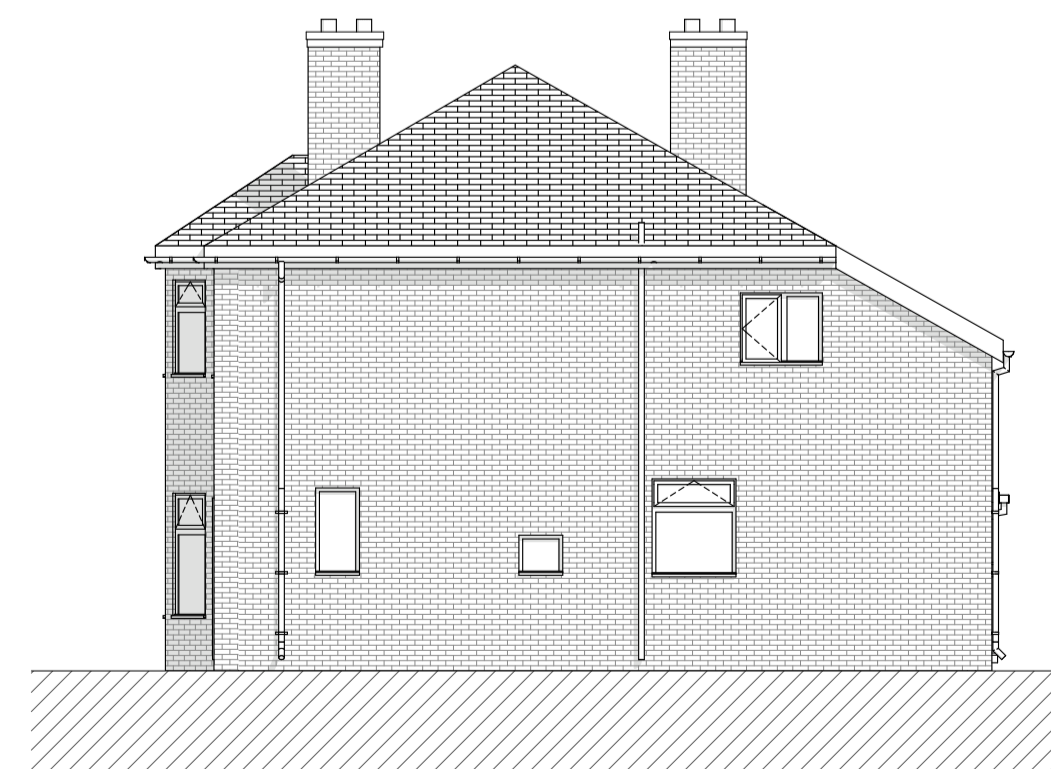

Side Elevation
1:100

CLIENT
Teresa Doherty

PROJECT
30 Pembroke Dr, Whitby, Ellesmere Port

TITLE
Existing Drawings

PROJECT No
22 - 64

DRAWN by
SD

DATE
06/2022

SIZE
A1

DRAWING No
PL.002

CHECKED
PD

SCALE (w.r.o)
1:50,
1:100

EVOKE ARCHITECTURE

13 The Cross Neston
Cheshire CH64 9UB
+44 (0) 151 315 1112
info@evokearchitecture.com
evokearchitecture.com