






Proposed Front Elevation

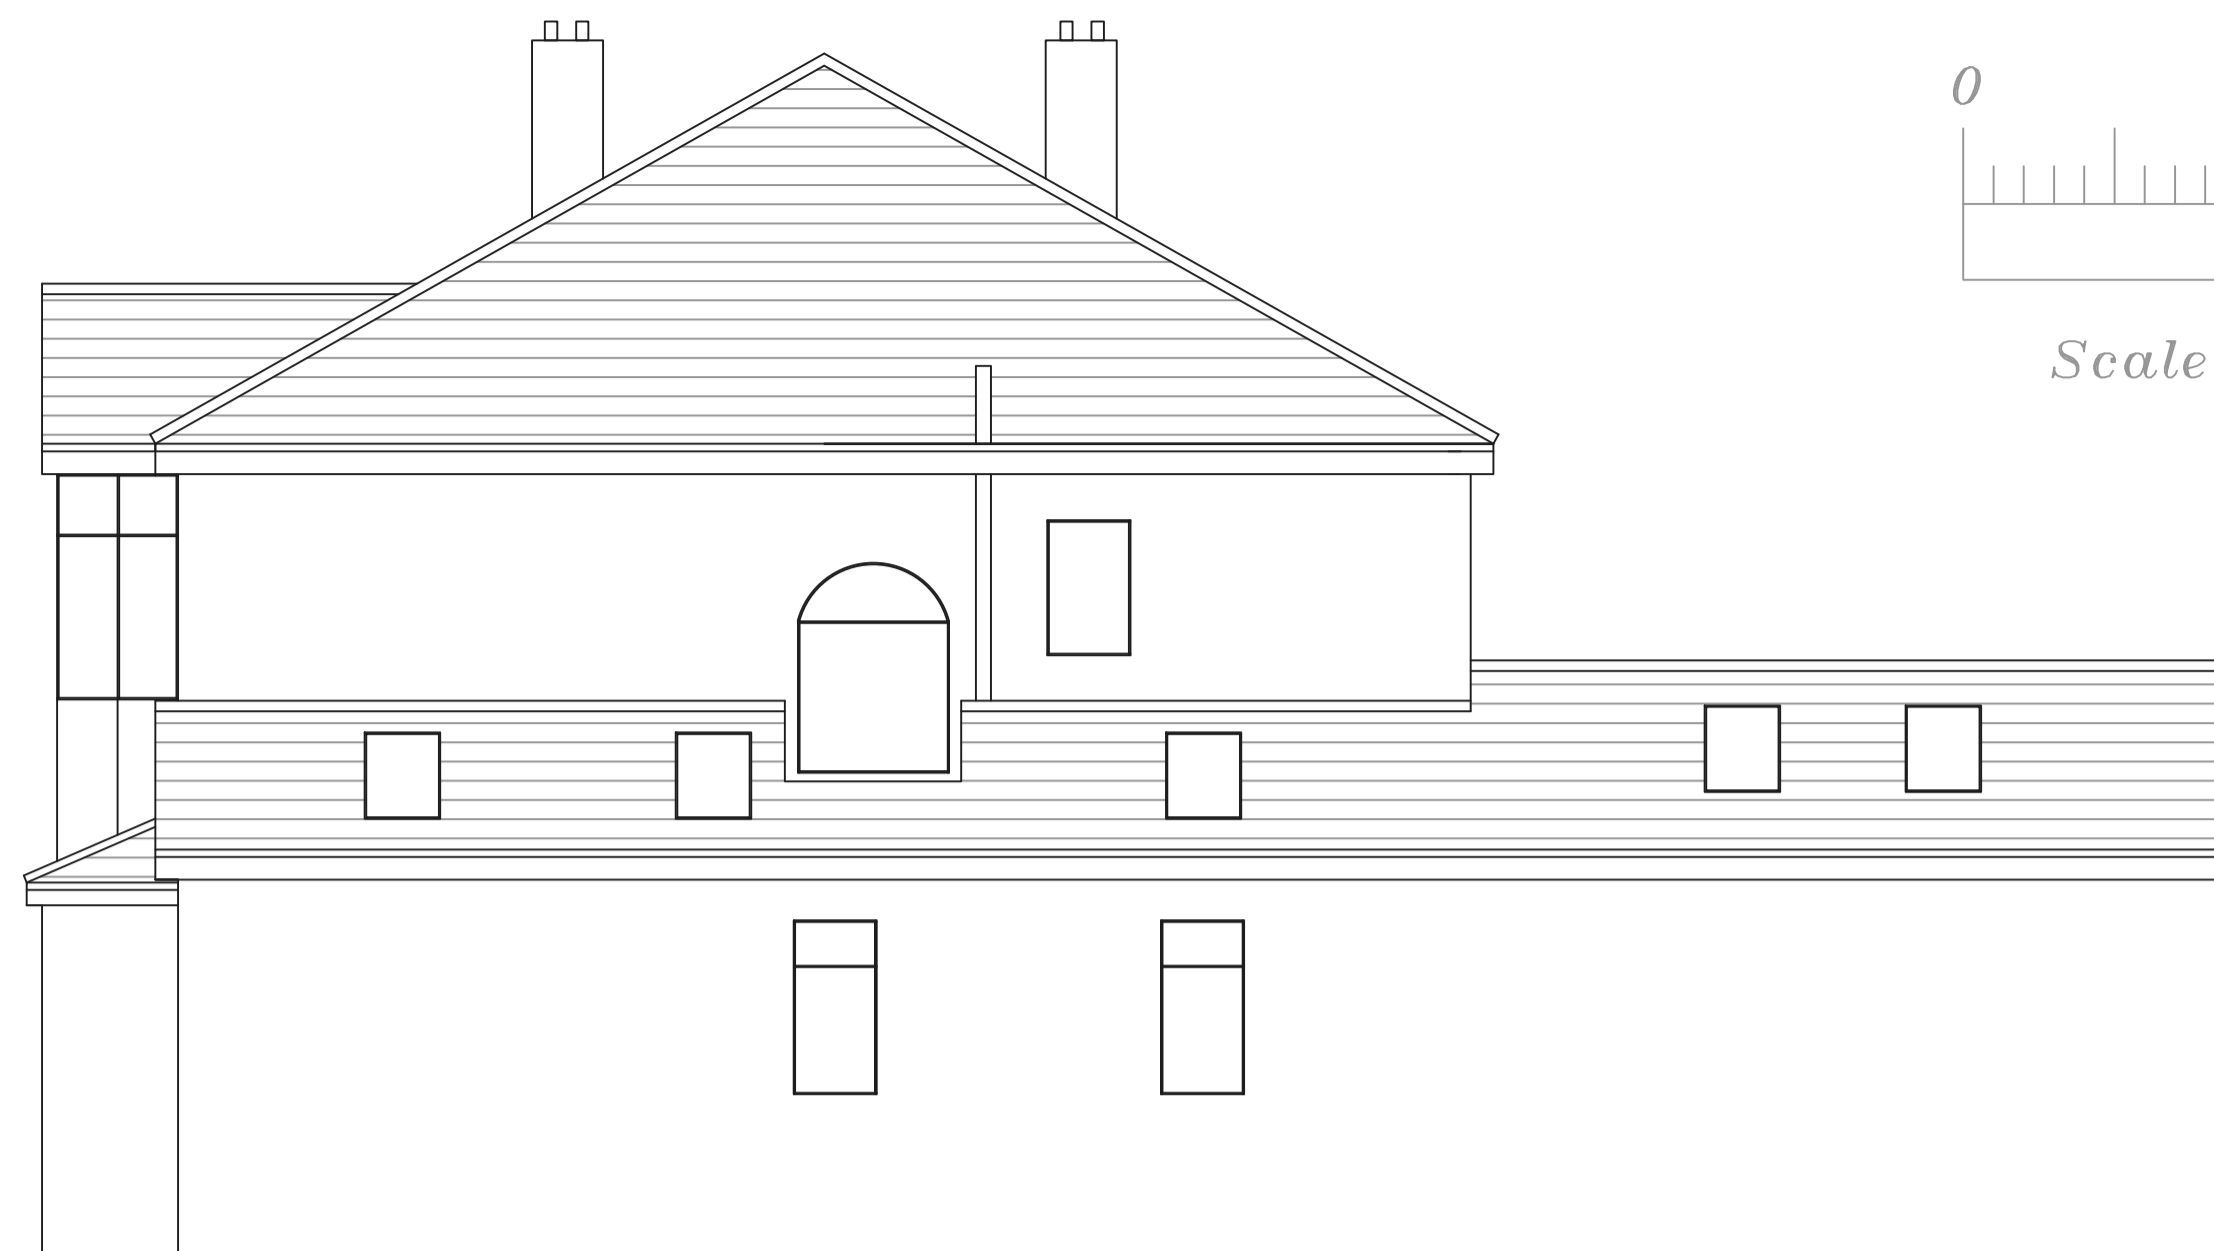


Proposed Side Elevation

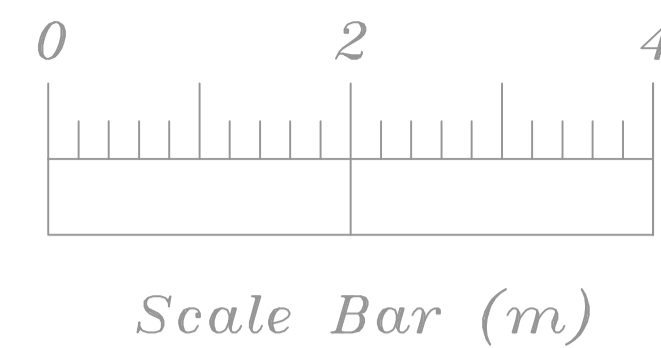

Proposed Rear Elevation

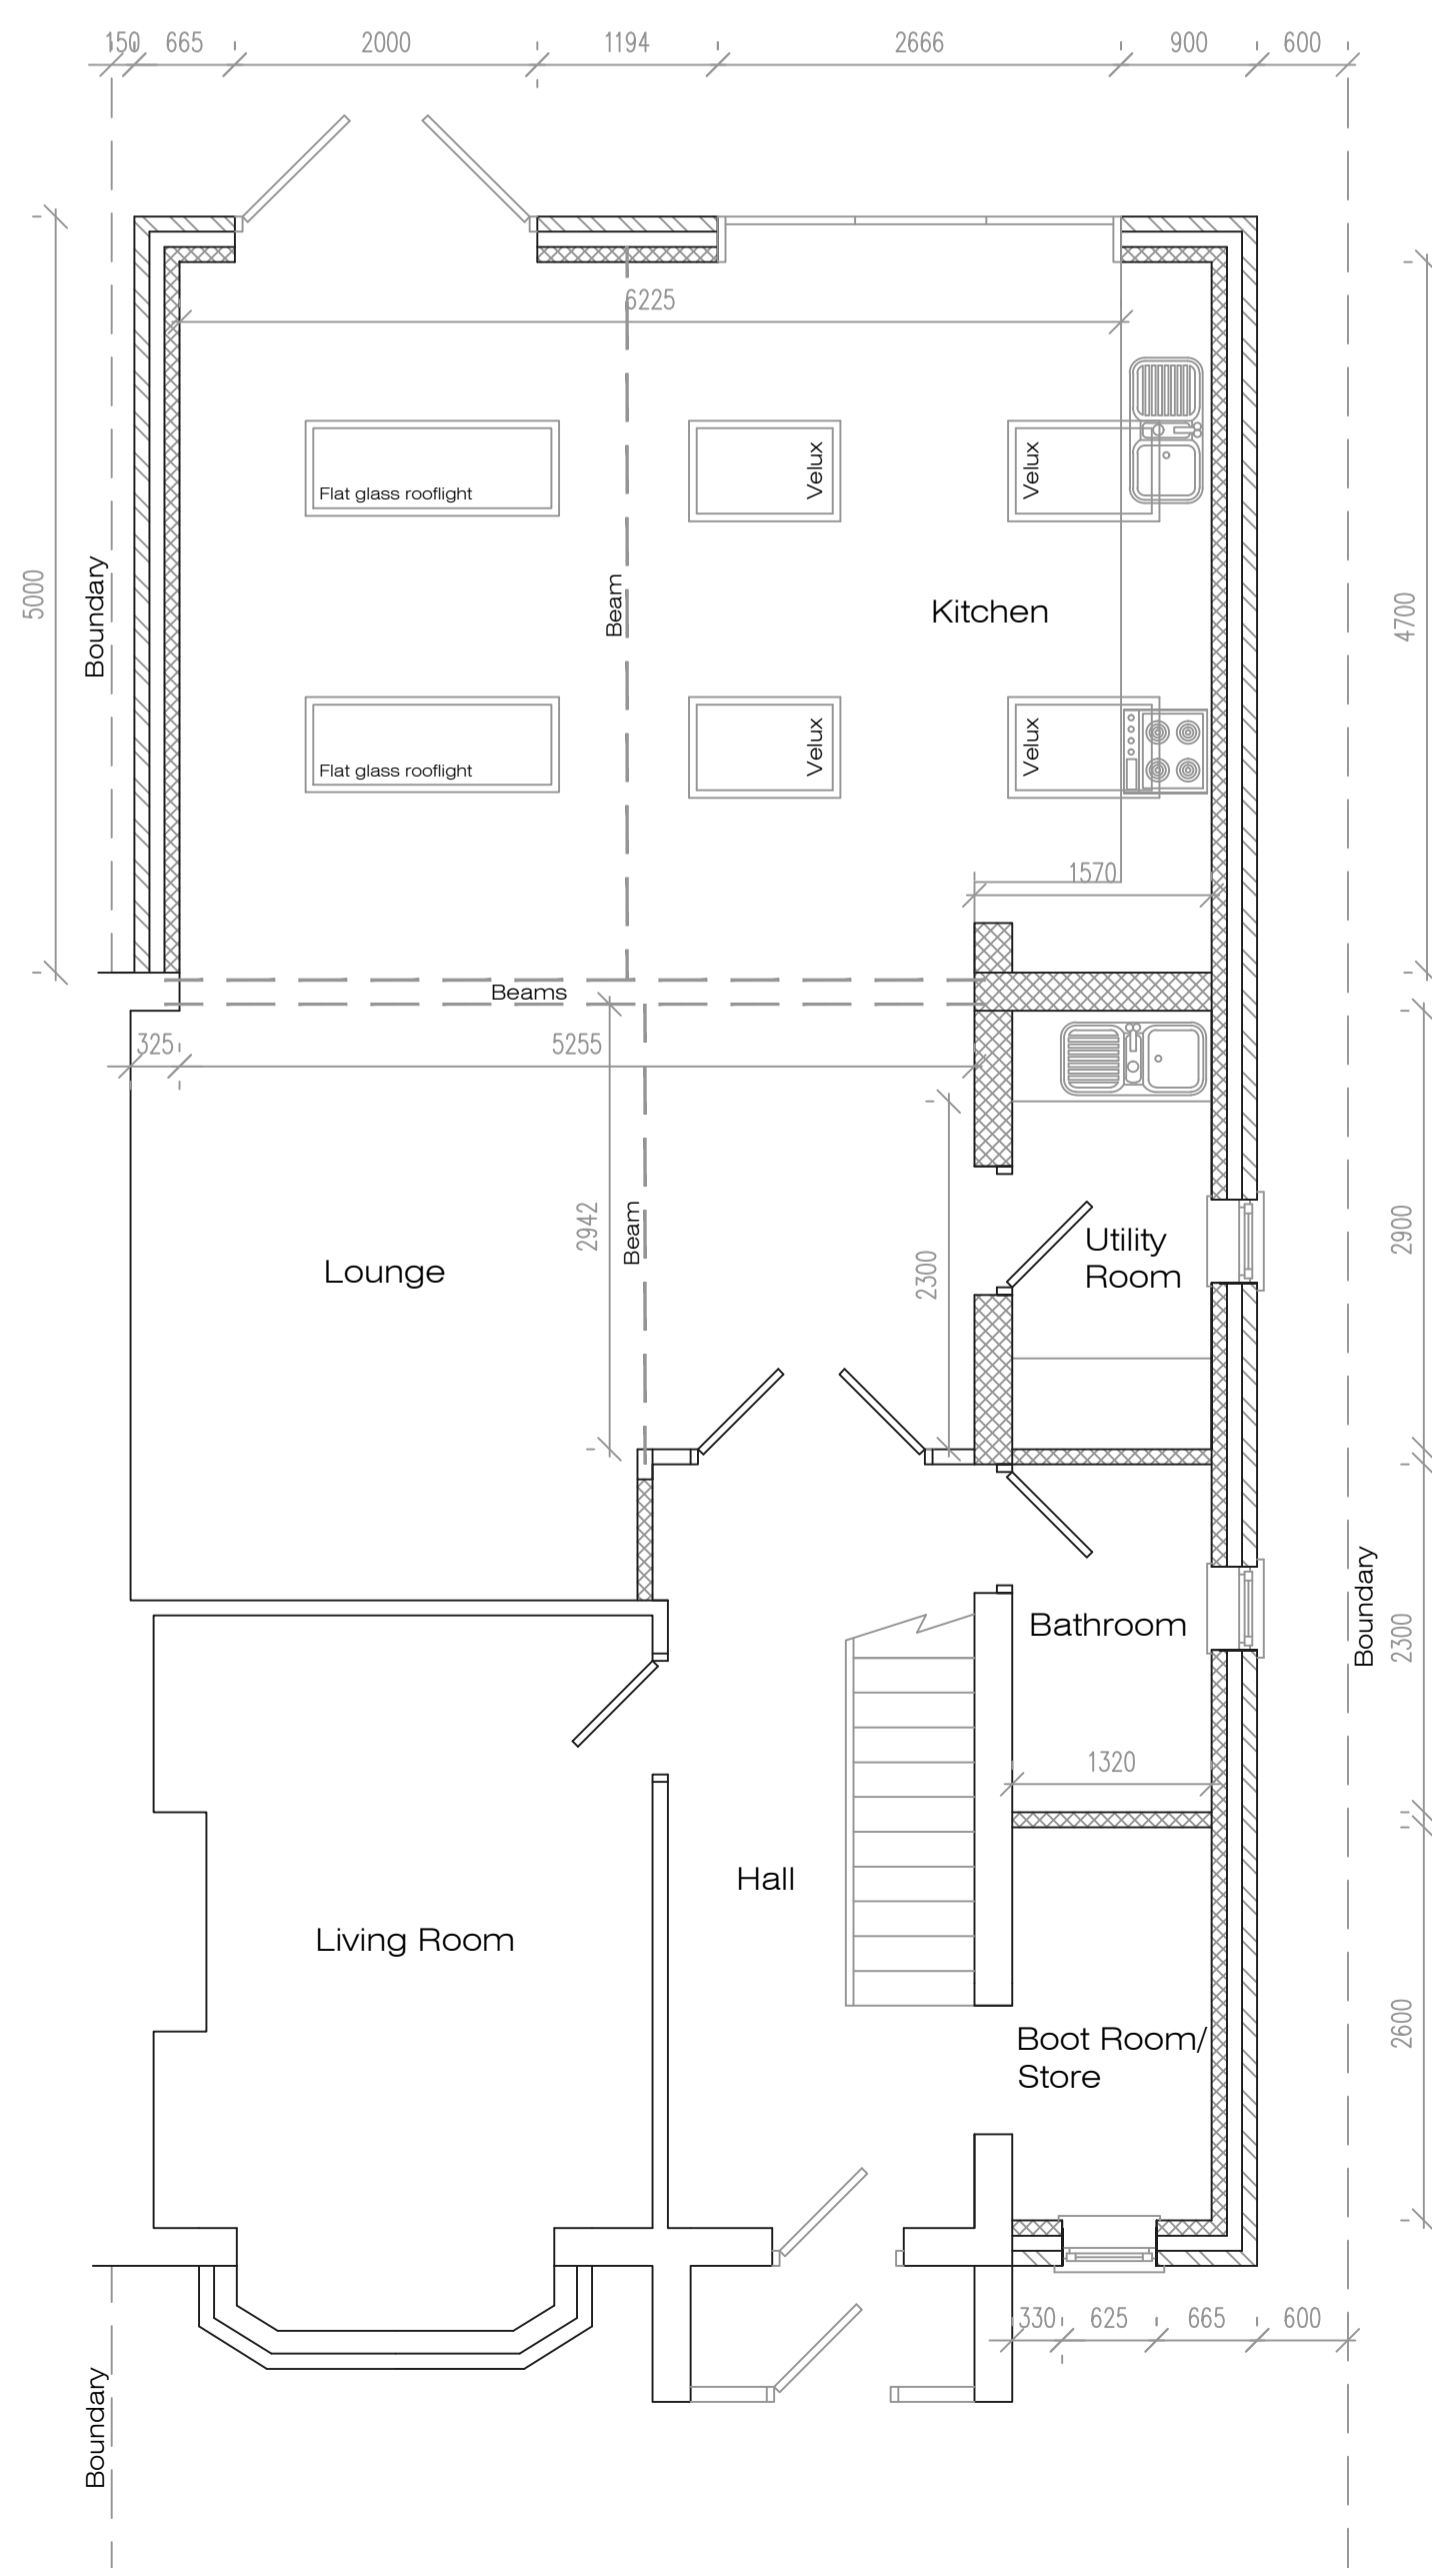

Proposed Ground Floor Plan

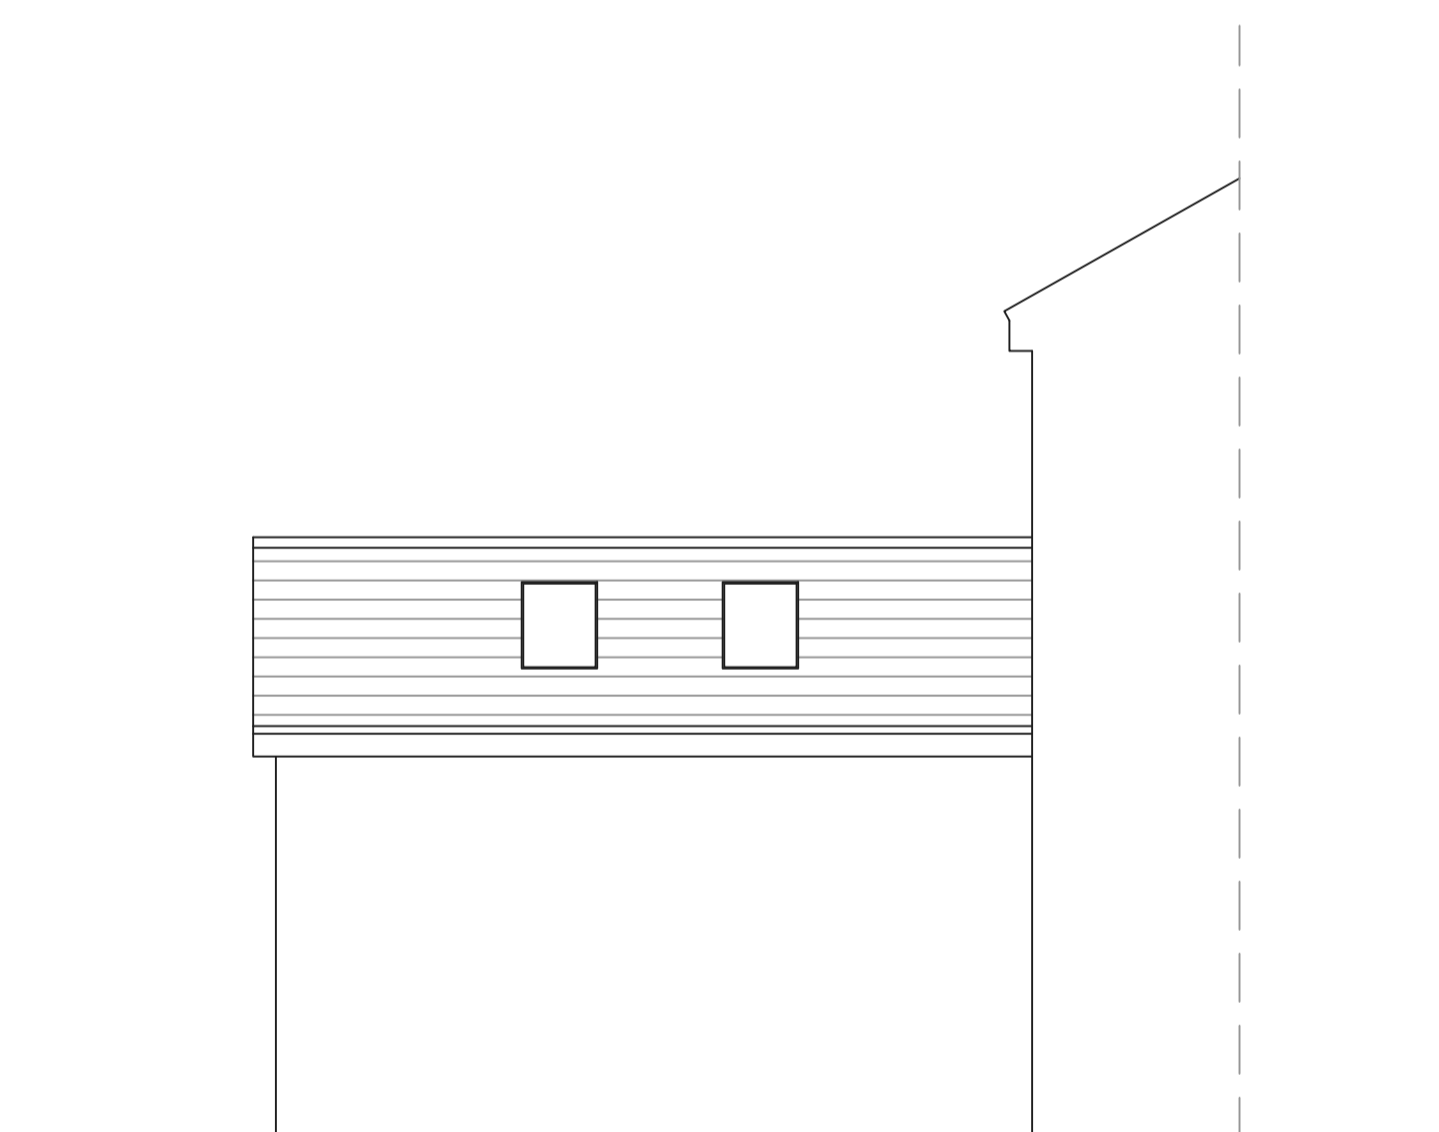

Proposed Other Side Elevation

Address
55 Moorside Road, L23
Job Title
Single storey side and rear extension

Drawing title
Proposed Plans

Chkd	Appvd	date	scale	Dwg No.
		April '24	1:50 @ A1	002