

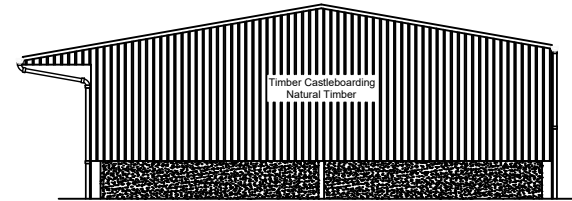



Front Elevation

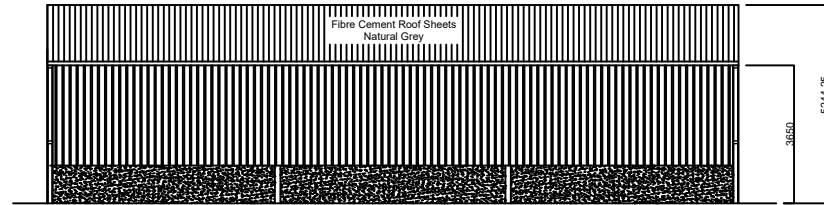


Side Elevation

 


Rear Elevation

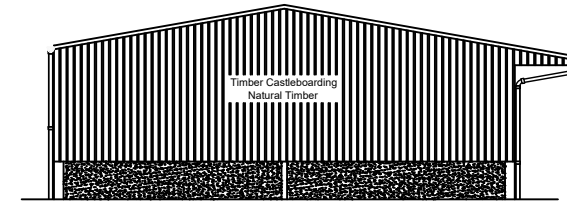

Side Elevation

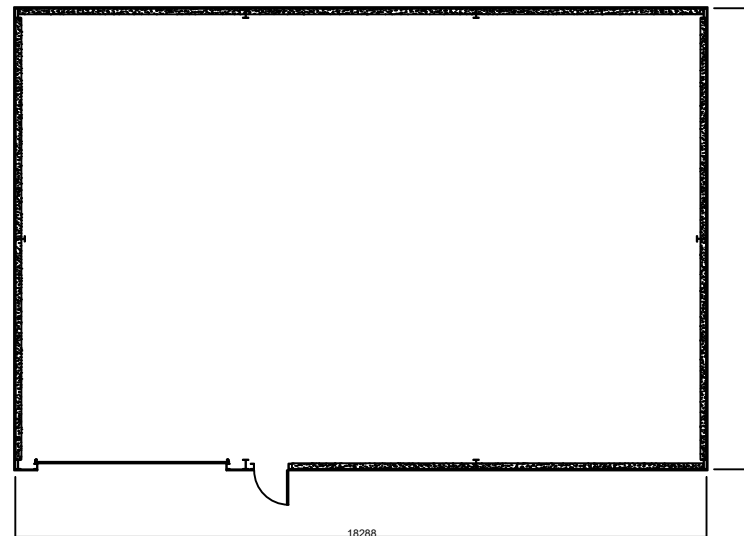

Floor Plan

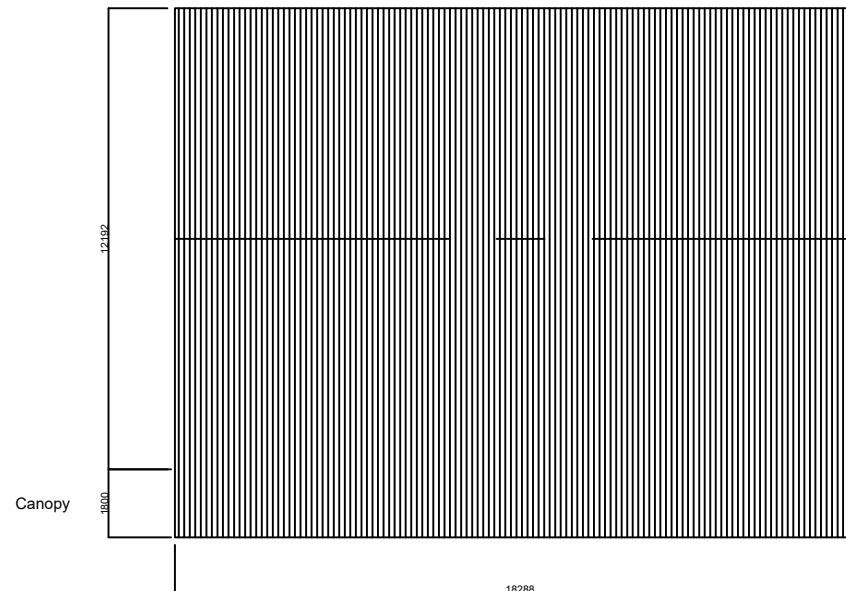

Roof Plan



N FIELD PROJECTS LTD
 5 Woodlands Close,
 Heathfield,
 East Sussex,
 TN21 8BH
 Tel: 07738 703498
 E-mail: nick@nfieldprojects.co.uk

PROJECT TITLE

Gilredge Meadow Farm, Spode Lane, Cowden, TN8 7HG

DRAWING

Machinery Store

REV	DESCRIPTION	DATE	BY

SCALE 1:200 on A3 DRAWN NRF

DATE 14/02/2024 DRAWING No. NFP166P002