




**2 Existing North Elevation**  
1 : 100

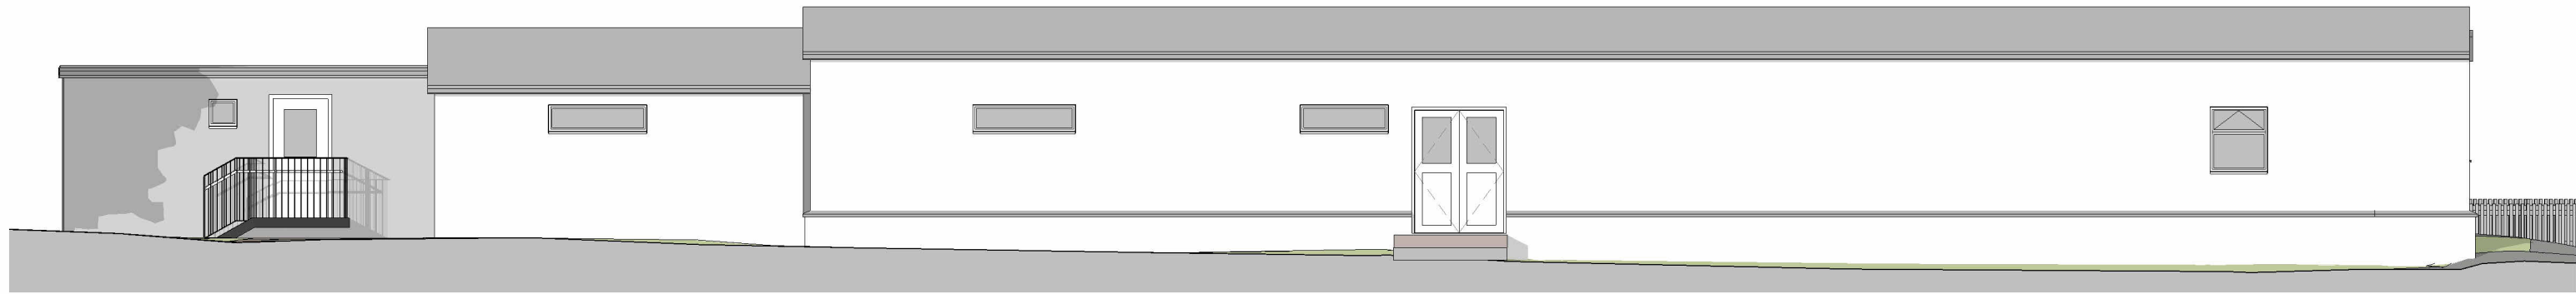


**1 Existing South Elevation**  
1 : 100

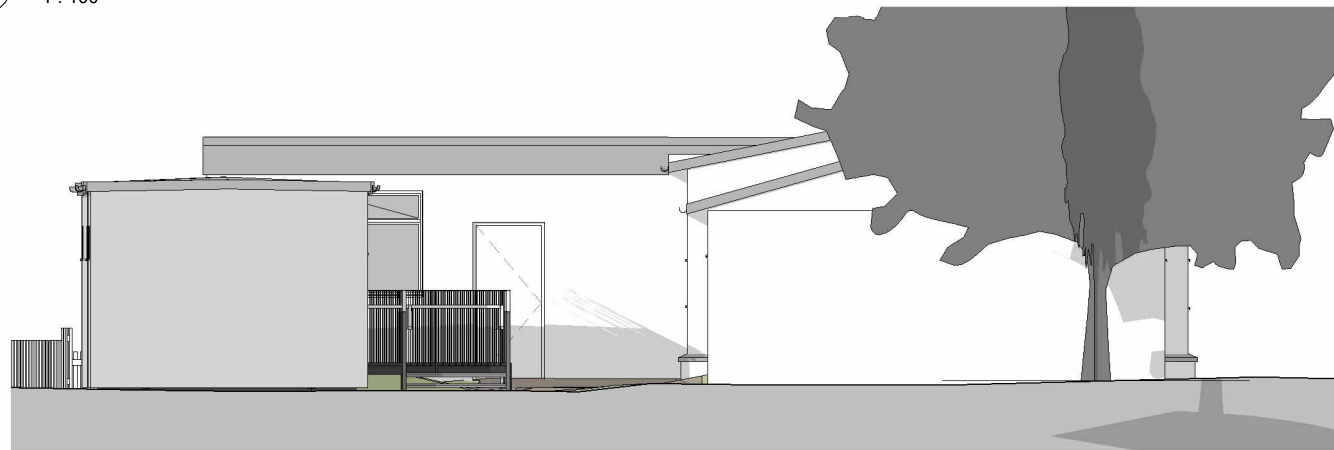

**3 Existing West Elevation**  
1 : 100

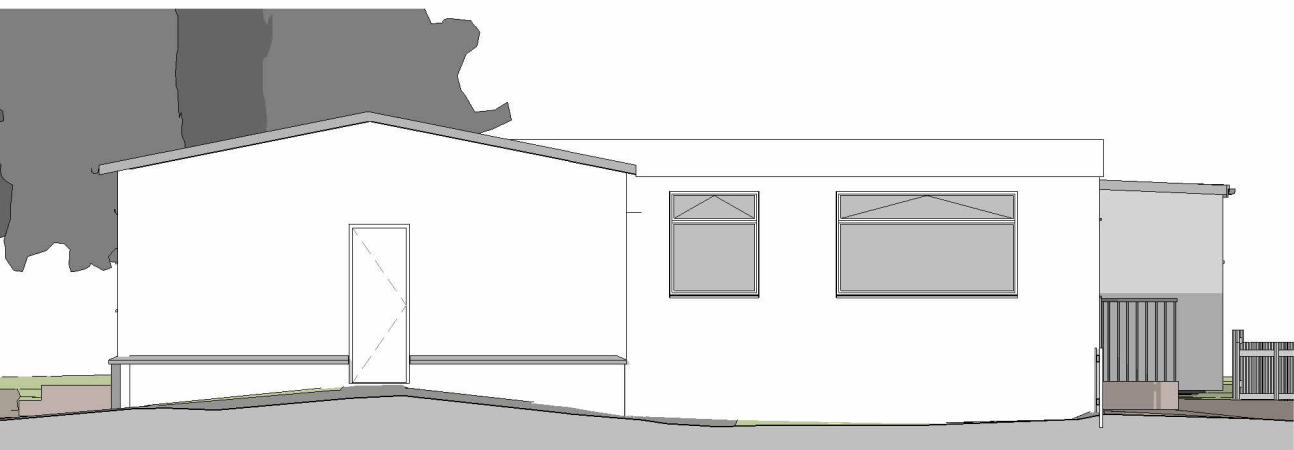

**4 Existing East Elevation**  
1 : 100

 

Rev	Description	Drawn	Checked	Date
Status				
Planning				
Project				
Retrofit of Existing Sports Facilities Park Drive, Bannockburn, Stirling, FK7 0EH				
Client				
BEV Community Hub				
Drawing				
Existing Elevations				
Project Number	Drawing Number	Revision	Scale @ A3	
24-100	300		1 : 100	

info@aglarchitect.co.uk

www.aglarchitect.co.uk

01876 811533



**GENERAL NOTES:**

1. COPYRIGHT OF AGL ARCHITECT LTD
2. DO NOT SCALE OFF THIS DRAWING
3. ALWAYS USE FIGURED DIMENSIONS
4. ANY DISCREPENSIES TO BE RECORDED AND VERIFIED WITH ARCHITECT
5. THIS DRAWING HAS BEEN CREATED ON COMPUTER AND SHOULD NOT BE ALTERED BY HAND
6. CONTRACTOR TO VERIFY ALL DIMENSIONS AND LEVELS ON SITE BEFORE ORDERING MATERIALS OR COMMENCING WORK.