


PROPOSED ROOF PLAN
scale 1:100

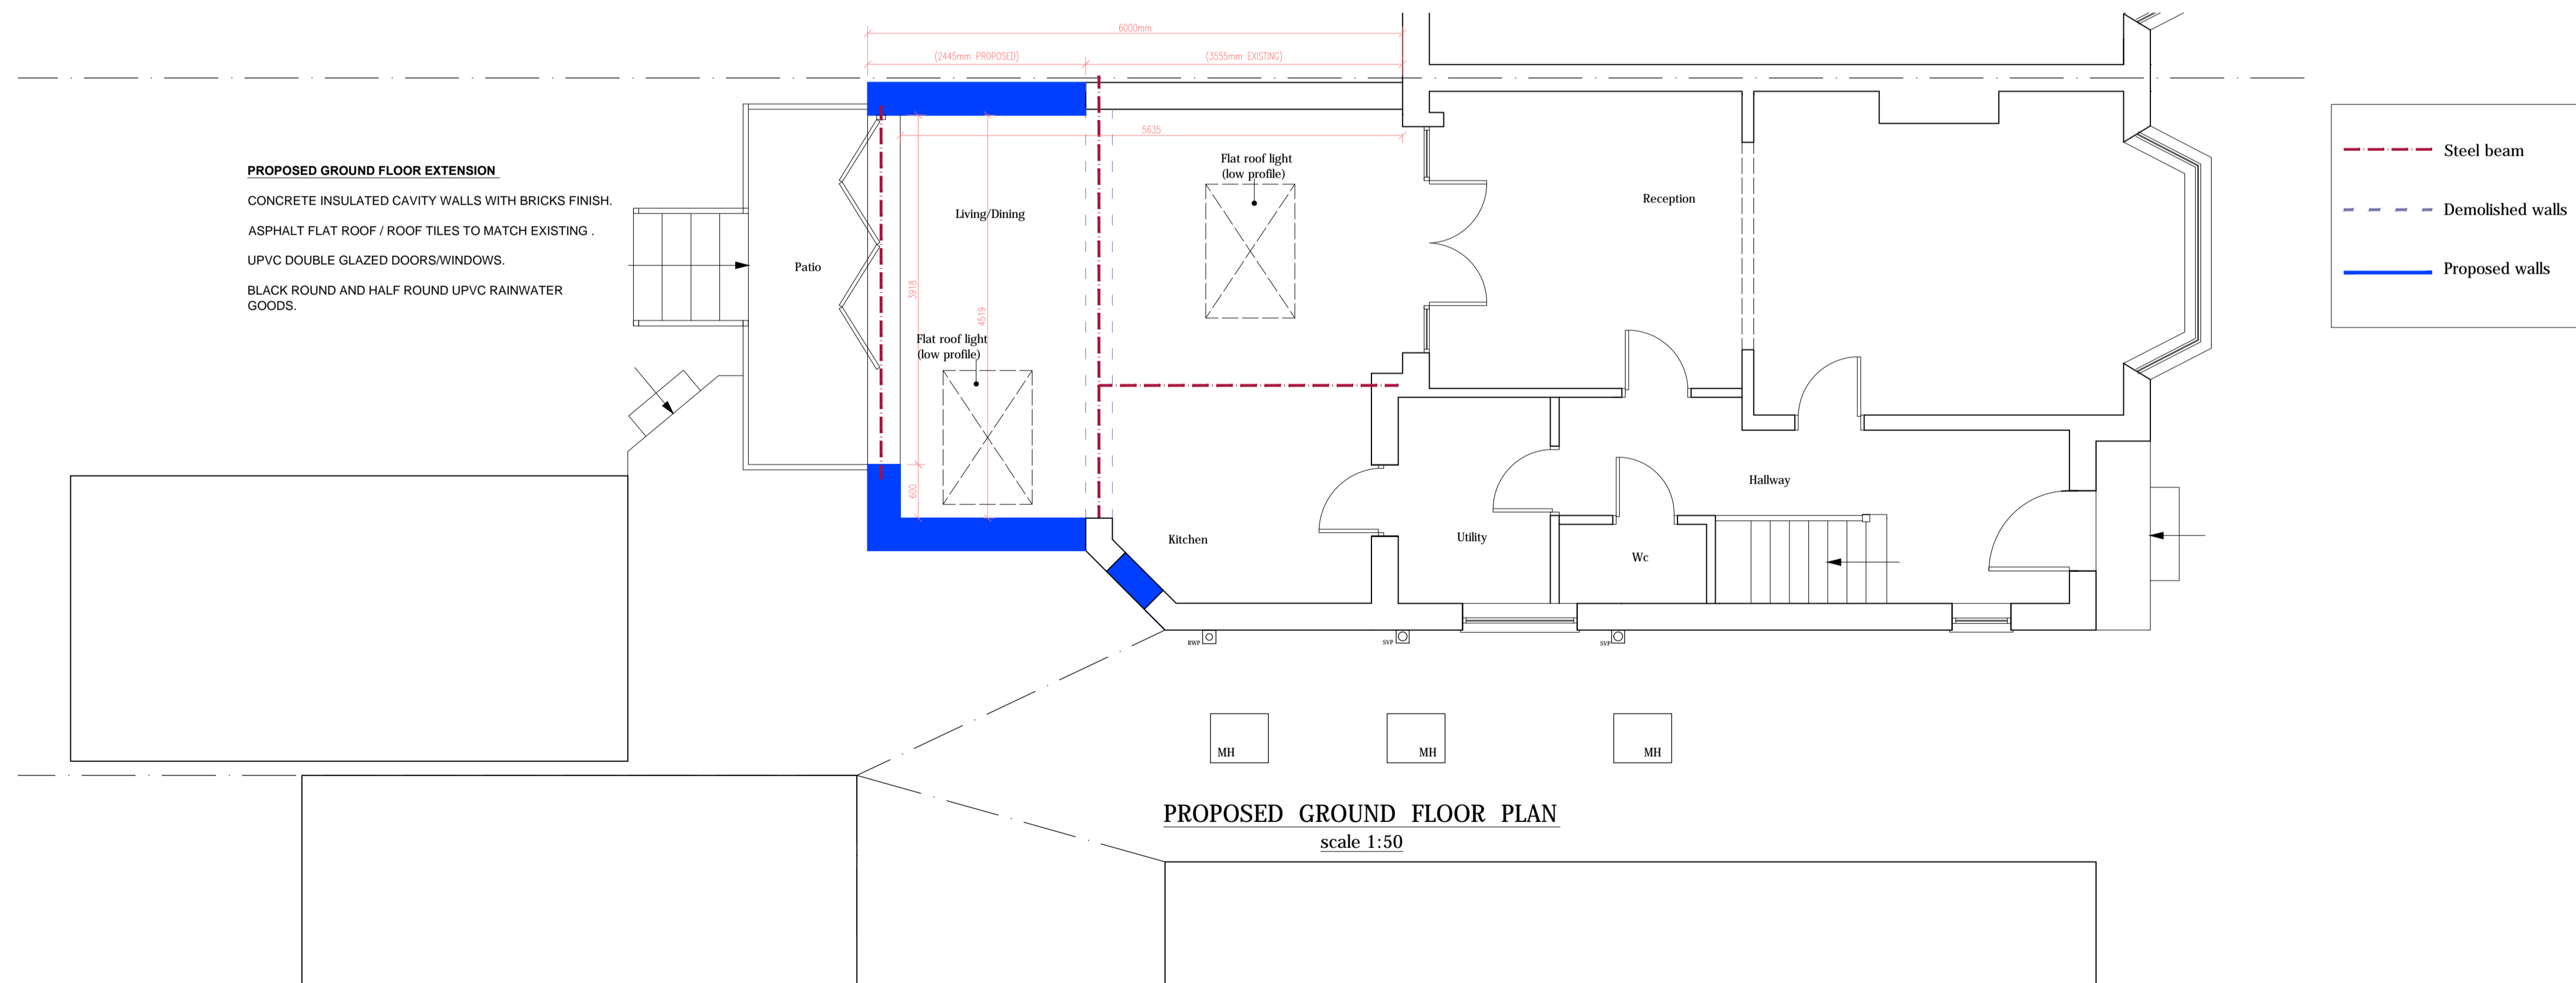

PROPOSED GROUND FLOOR EXTENSION
CONCRETE INSULATED CAVITY WALLS WITH BRICKS FINISH.
ASPHALT FLAT ROOF / ROOF TILES TO MATCH EXISTING.
UPVC DOUBLE GLAZED DOORS/WINDOWS.
BLACK ROUND AND HALF ROUND UPVC RAINWATER GOODS.

- Steel beam
- Demolished walls
- Proposed walls

PROPOSED GROUND FLOOR PLAN
scale 1:50

