





**PROPOSED FRONT ELEVATION (NO WORKS)**  
scale 1:50

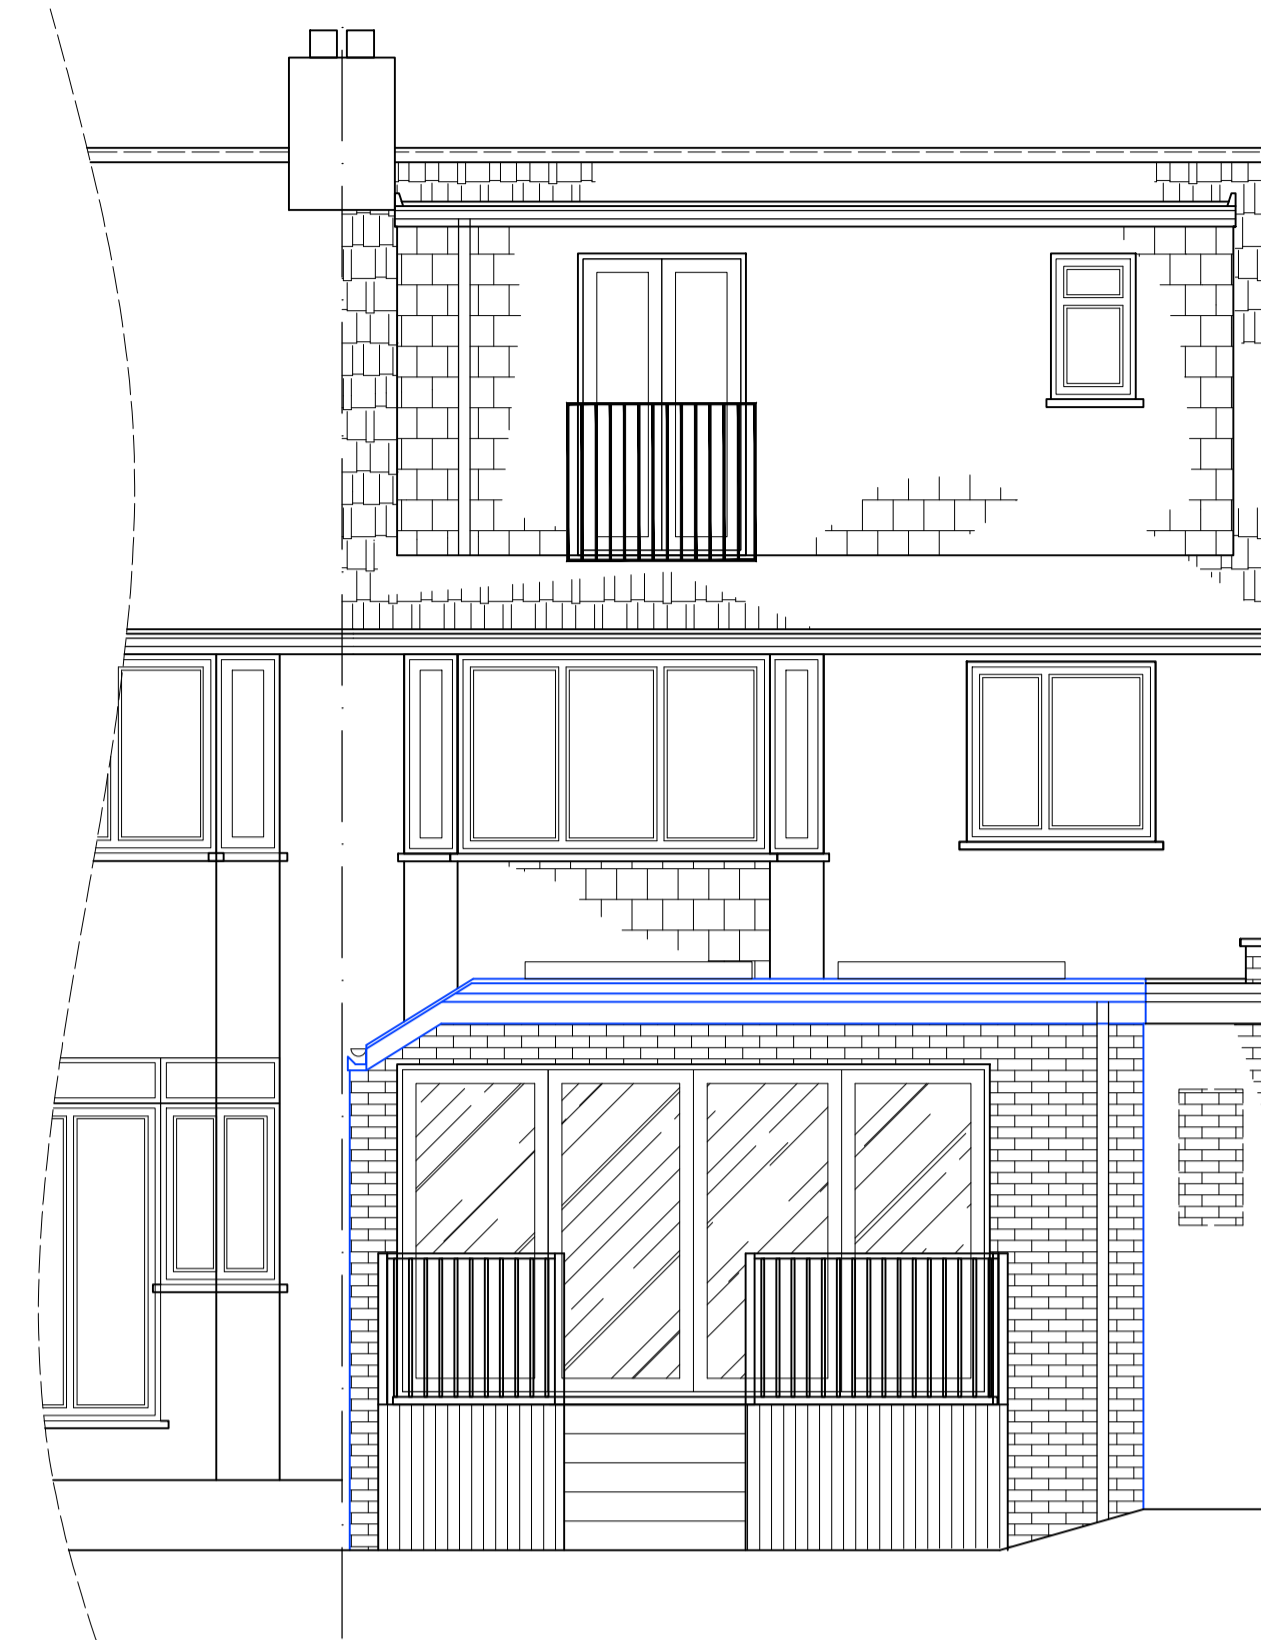


**PROPOSED REAR ELEVATION**  
scale 1:50

**PROPOSED GROUND FLOOR EXTENSION**  
CONCRETE INSULATED CAVITY WALLS WITH BRICKS FINISH.  
ASPHALT FLAT ROOF / ROOF TILES TO MATCH EXISTING .  
UPVC DOUBLE GLAZED DOORS/WINDOWS.  
BLACK ROUND AND HALF ROUND UPVC RAINWATER GOODS.

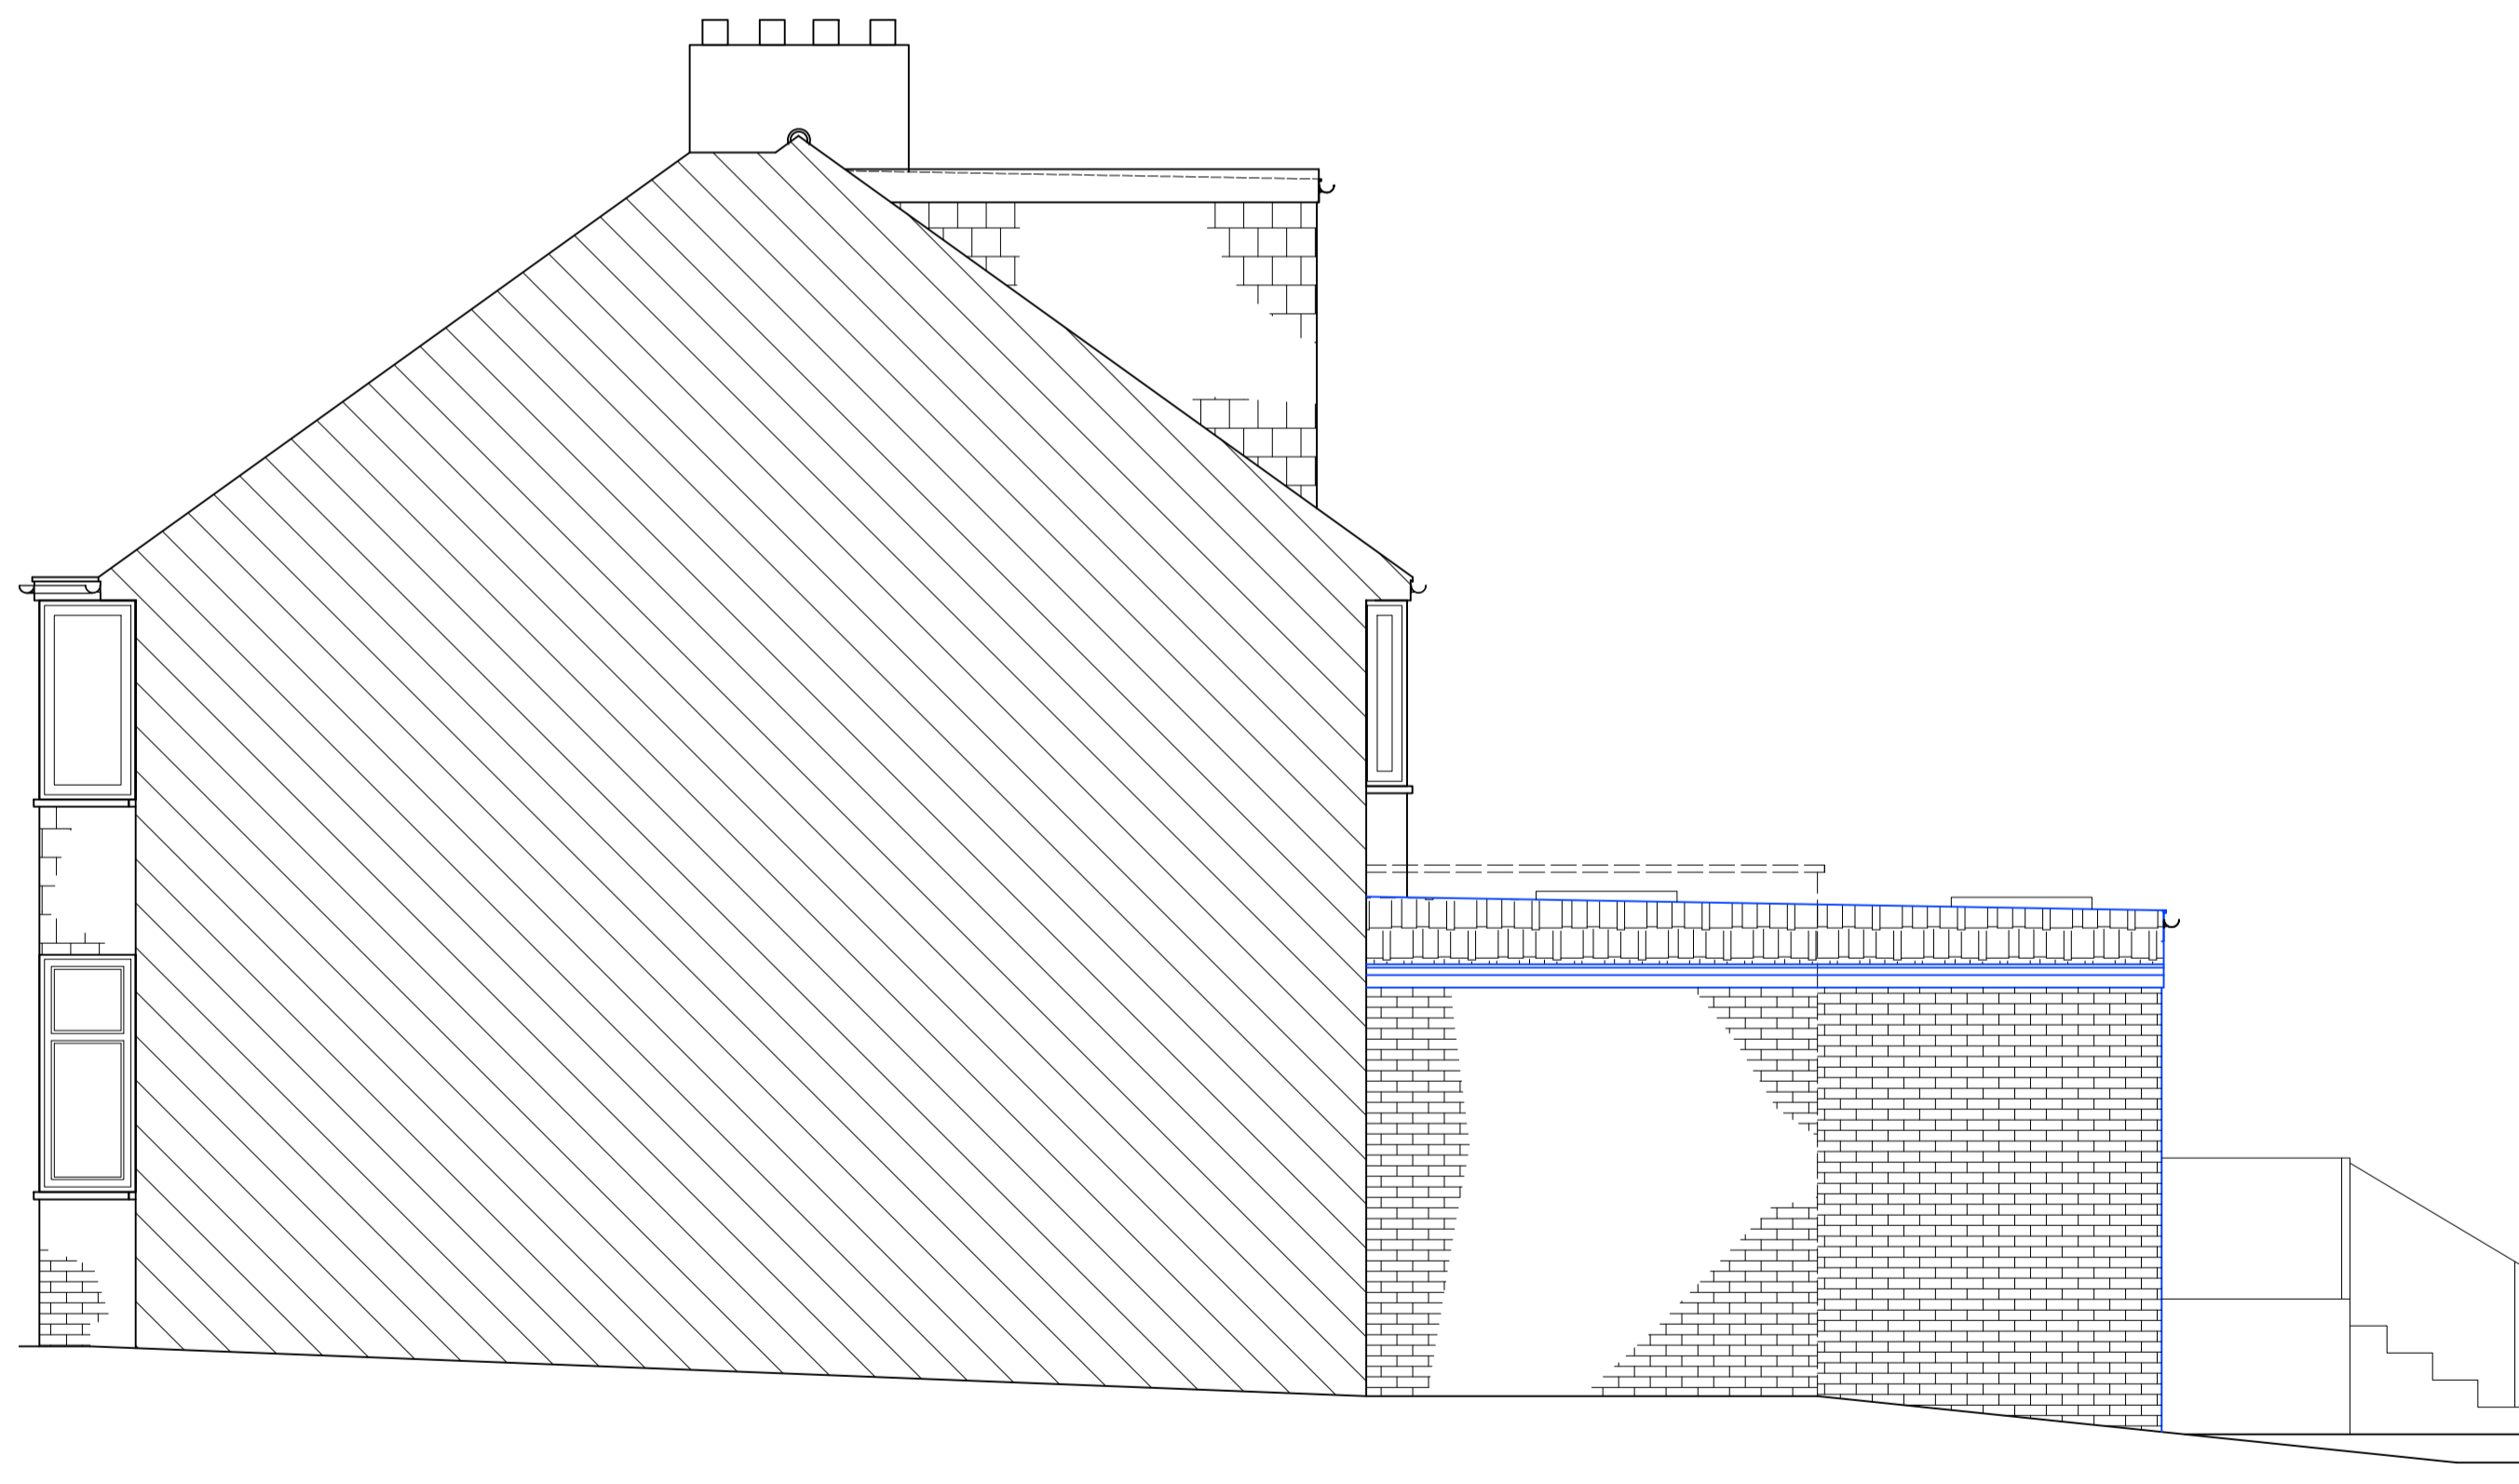

**PROPOSED Adj.SIDE ELEVATION**  
scale 1:50

**PROPOSED GROUND FLOOR EXTENSION**  
CONCRETE INSULATED CAVITY WALLS WITH BRICKS FINISH.  
ASPHALT FLAT ROOF / ROOF TILES TO MATCH EXISTING .  
UPVC DOUBLE GLAZED DOORS/WINDOWS.  
BLACK ROUND AND HALF ROUND UPVC RAINWATER GOODS.

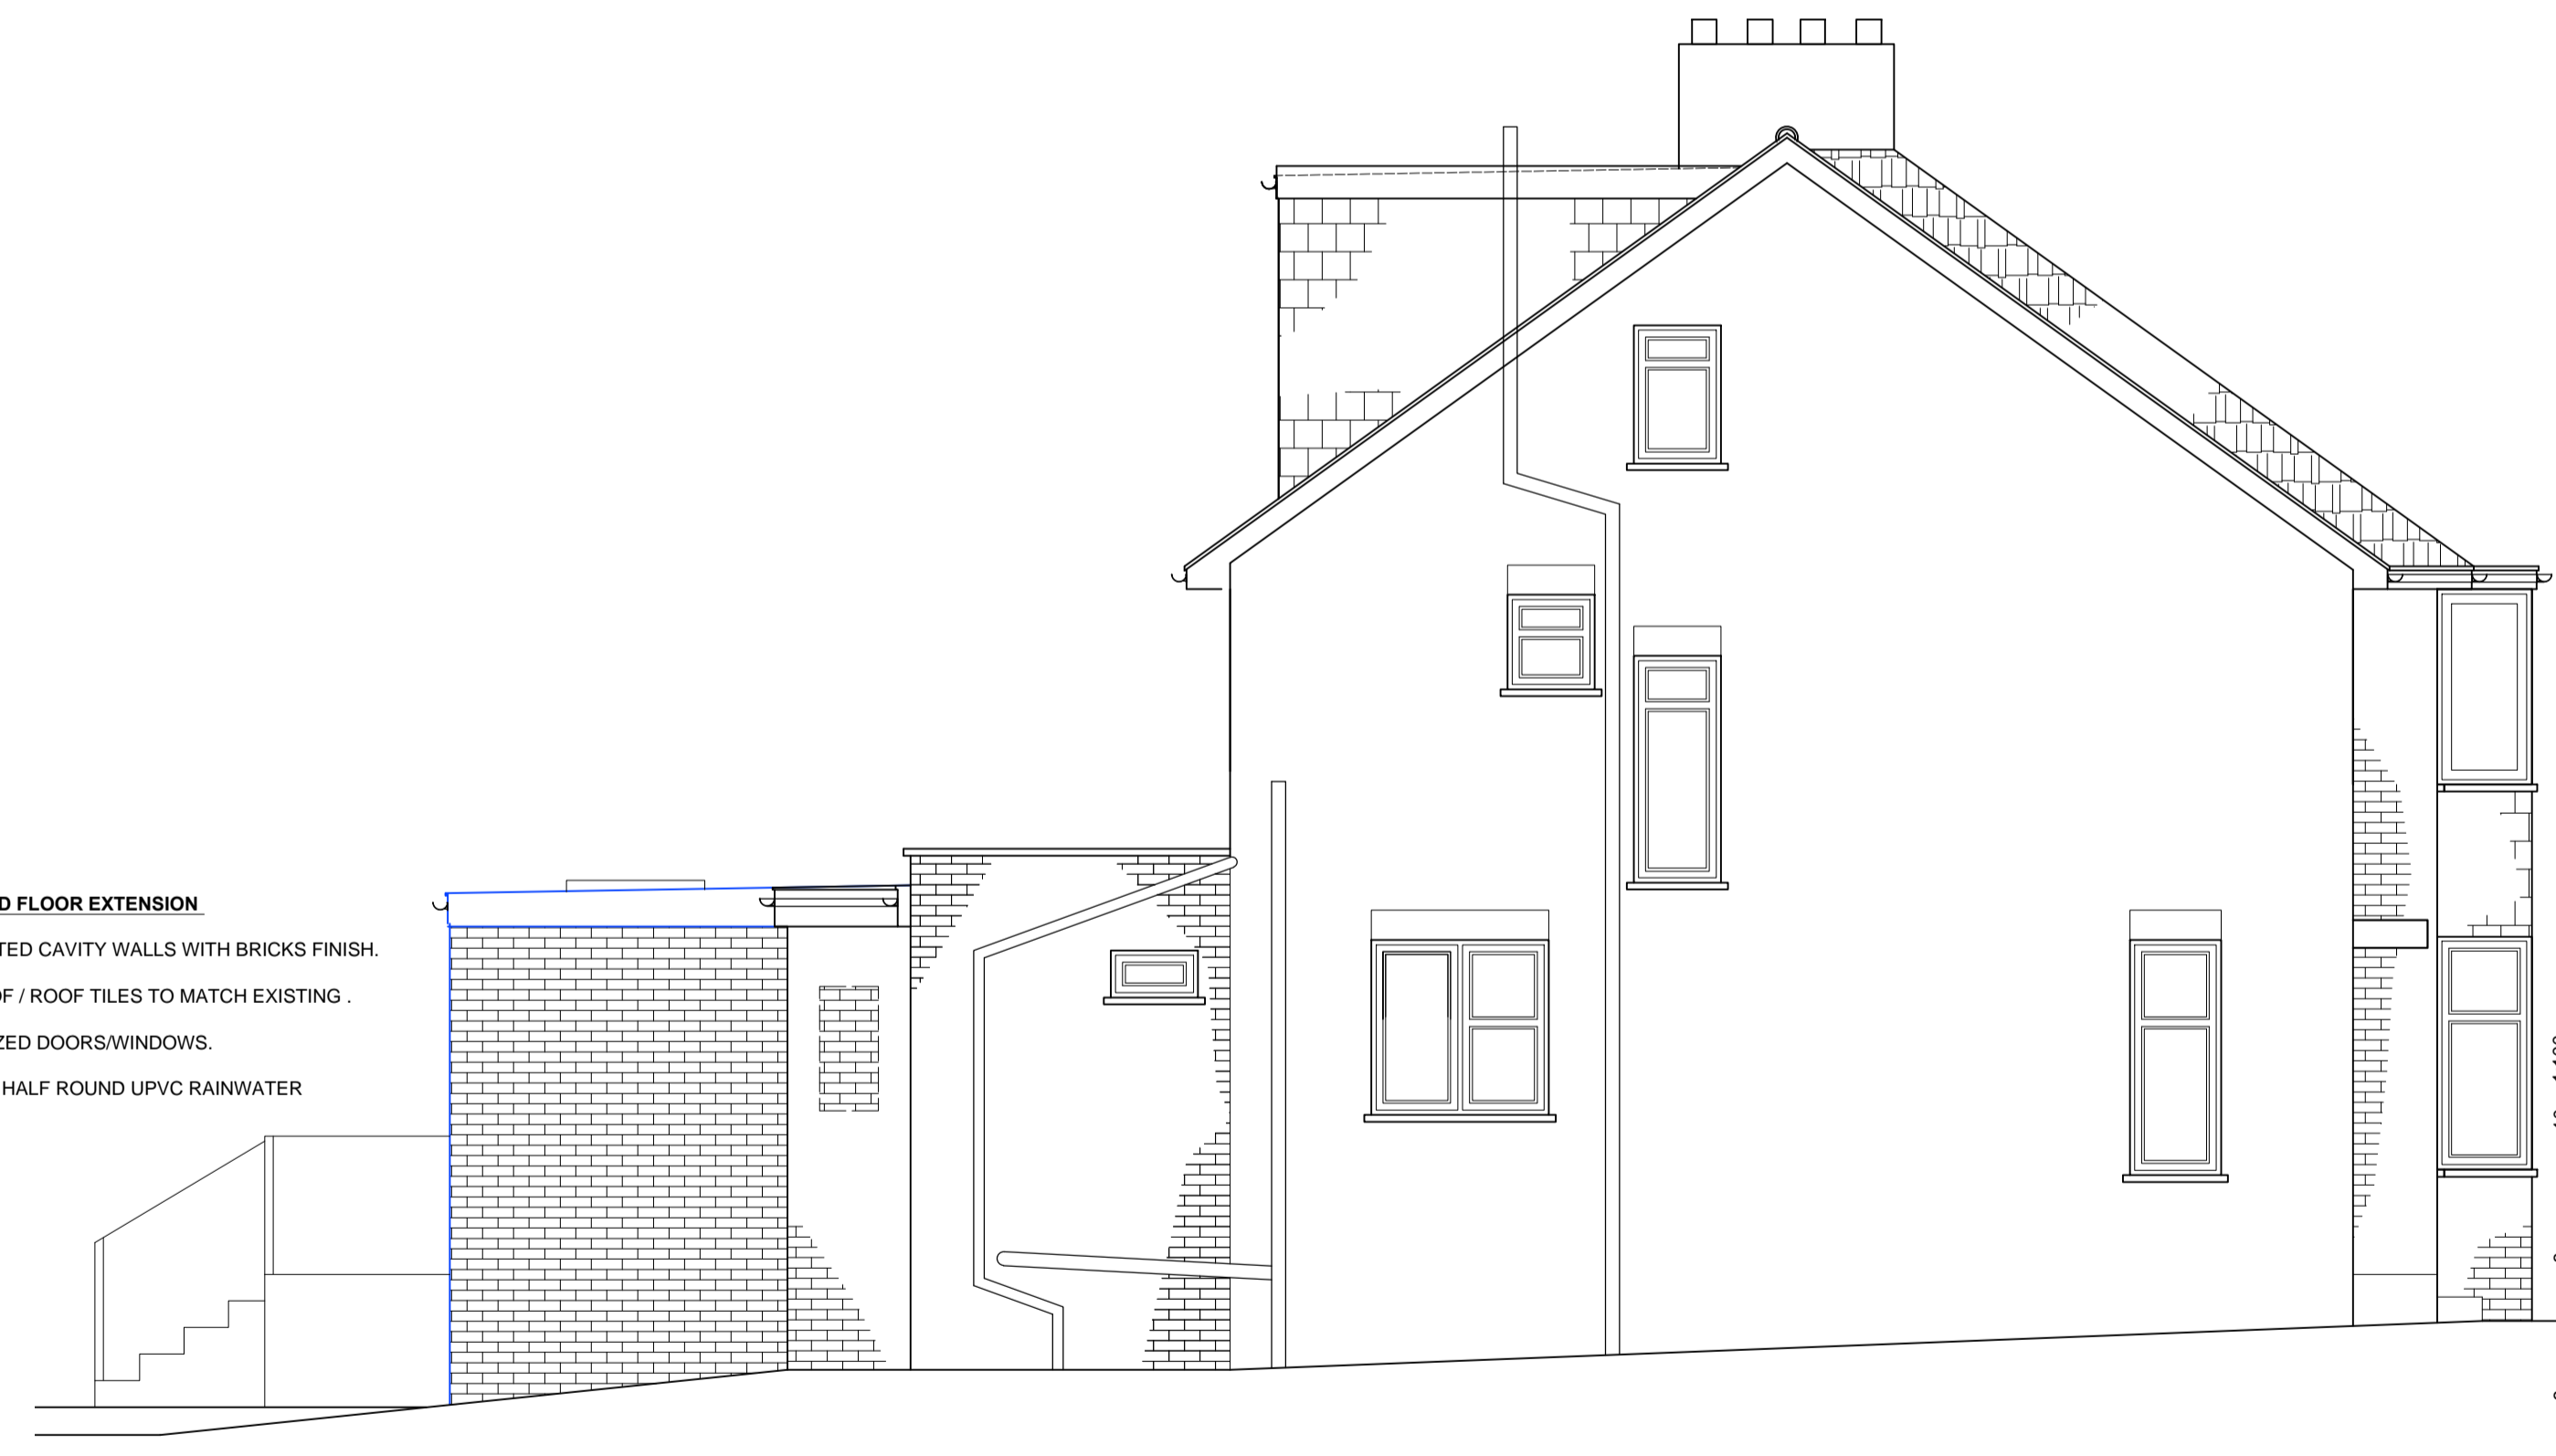

**PROPOSED SIDE ELEVATION**  
scale 1:50

