


EXISTING ROOF PLAN  
scale 1:100




EXISTING FRONT ELEVATION  
scale 1:100




EXISTING REAR ELEVATION  
scale 1:100

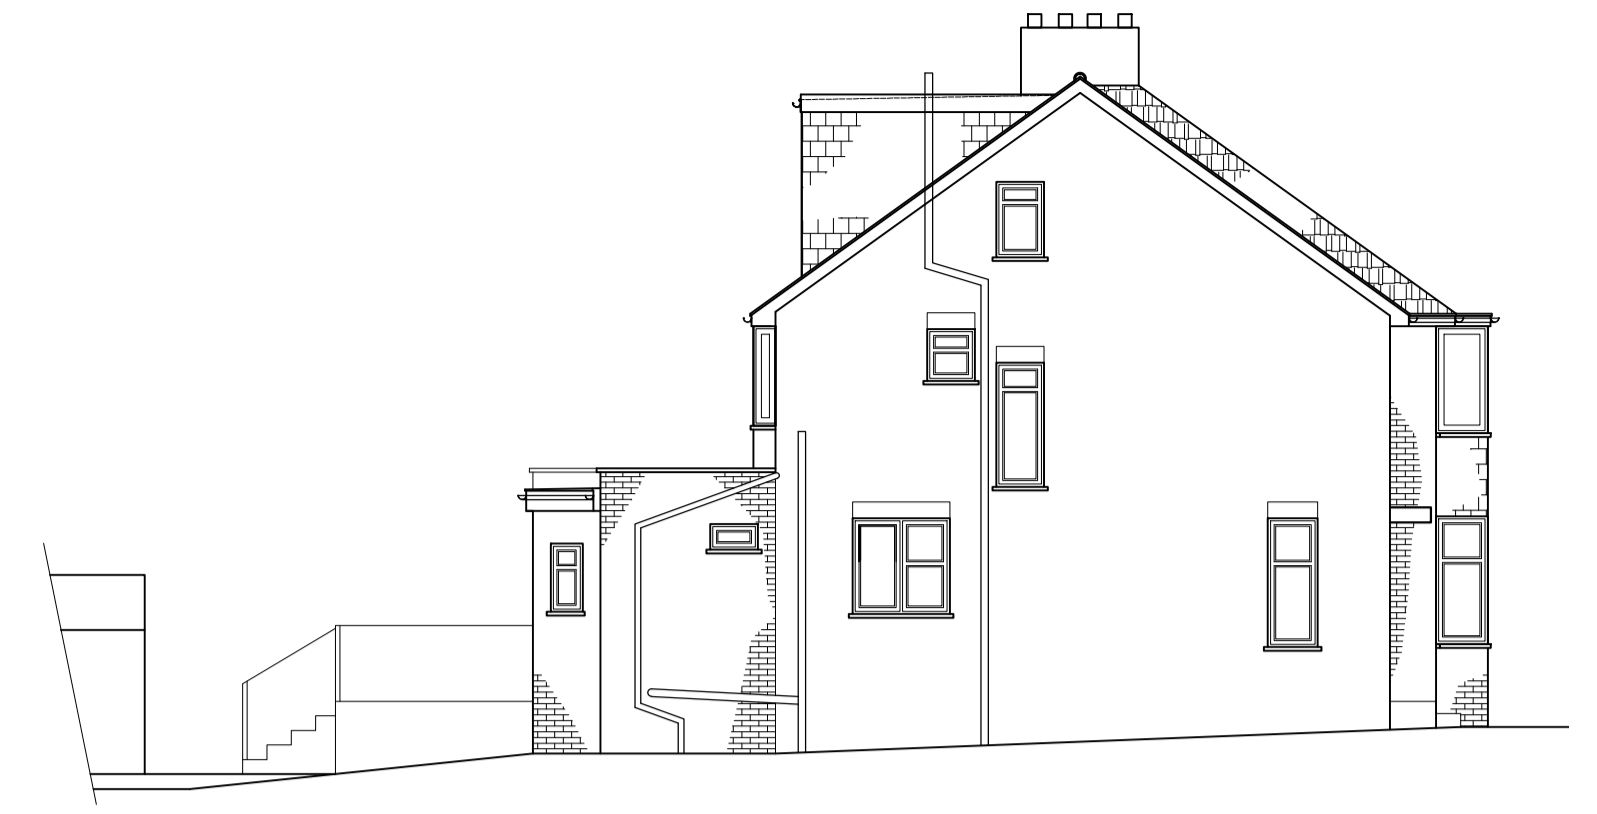


EXISTING SIDE ELEVATION  
scale 1:100

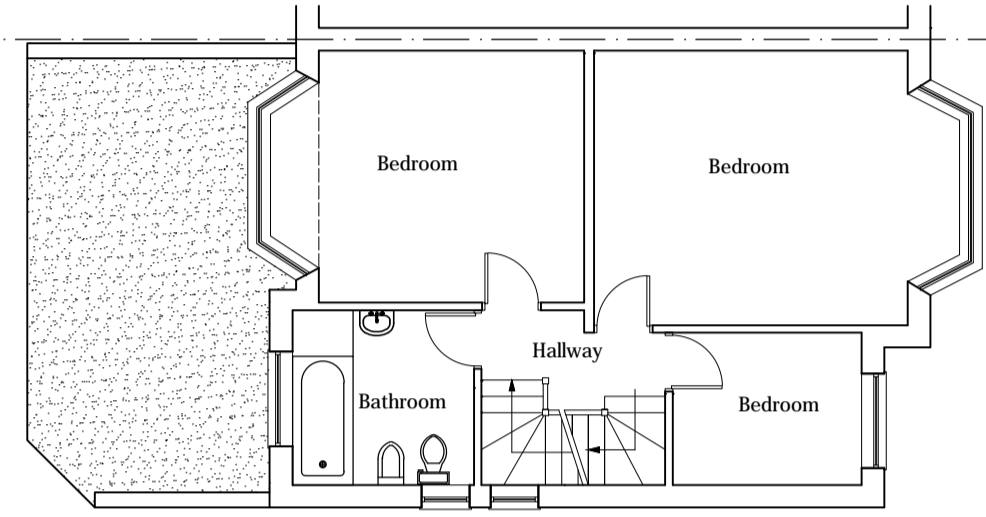


EXISTING FIRST FLOOR PLAN  
scale 1:100

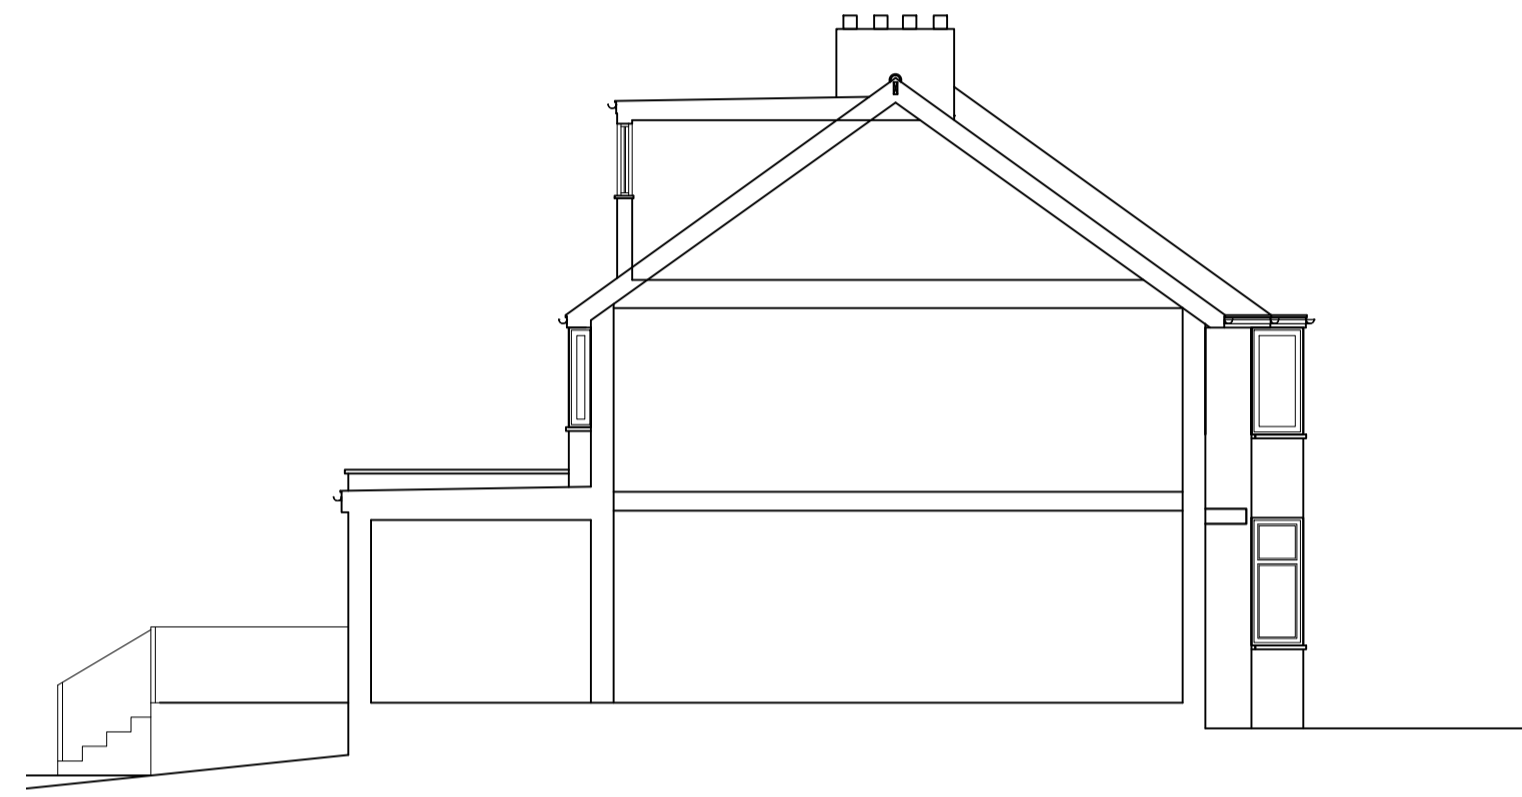

EXISTING TYPICAL SECTION  
scale 1:100

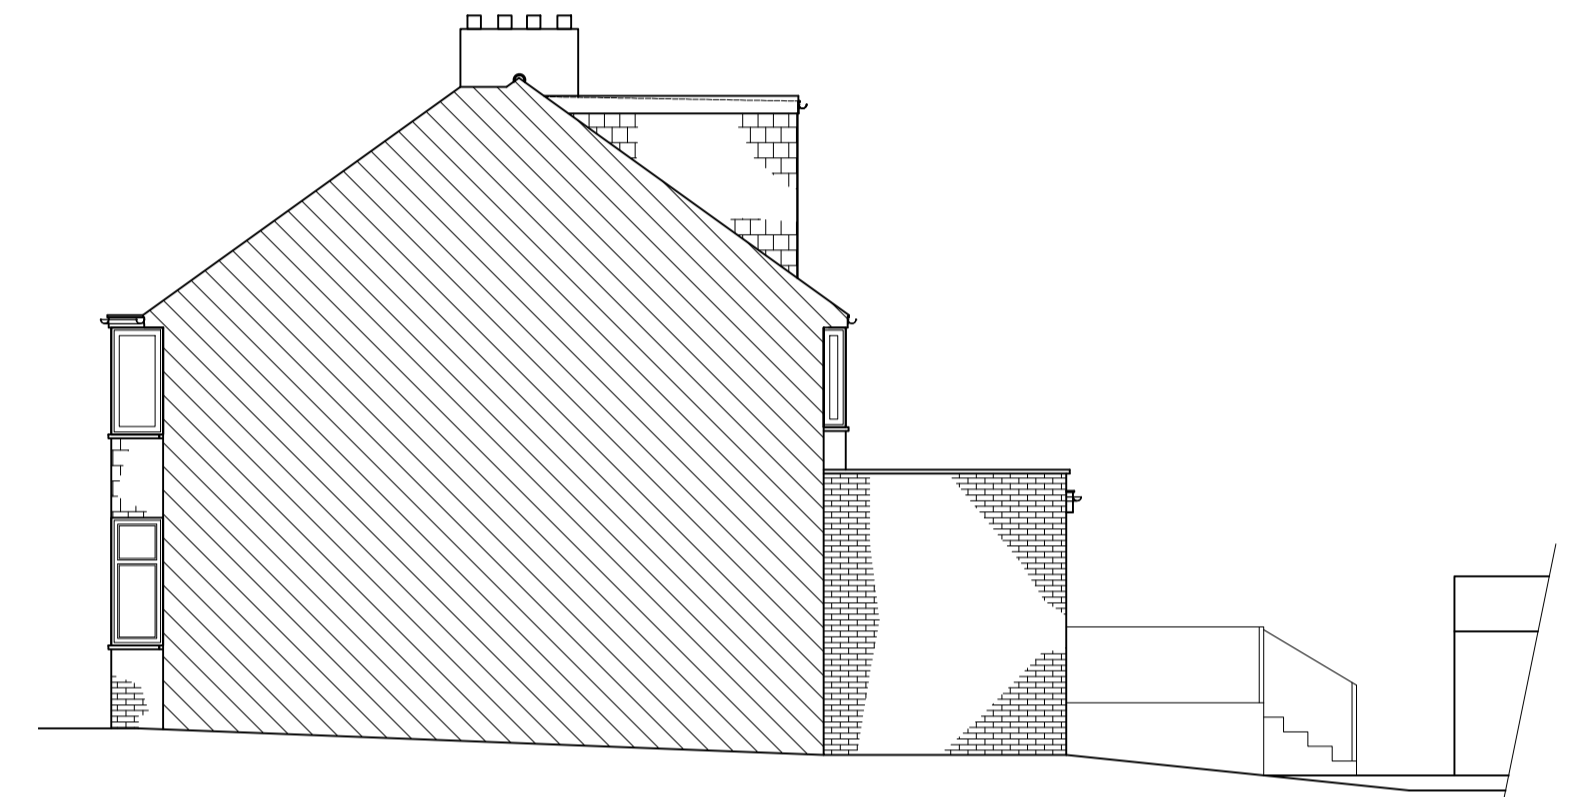


EXISTING Adj.SIDE ELEVATION  
scale 1:100

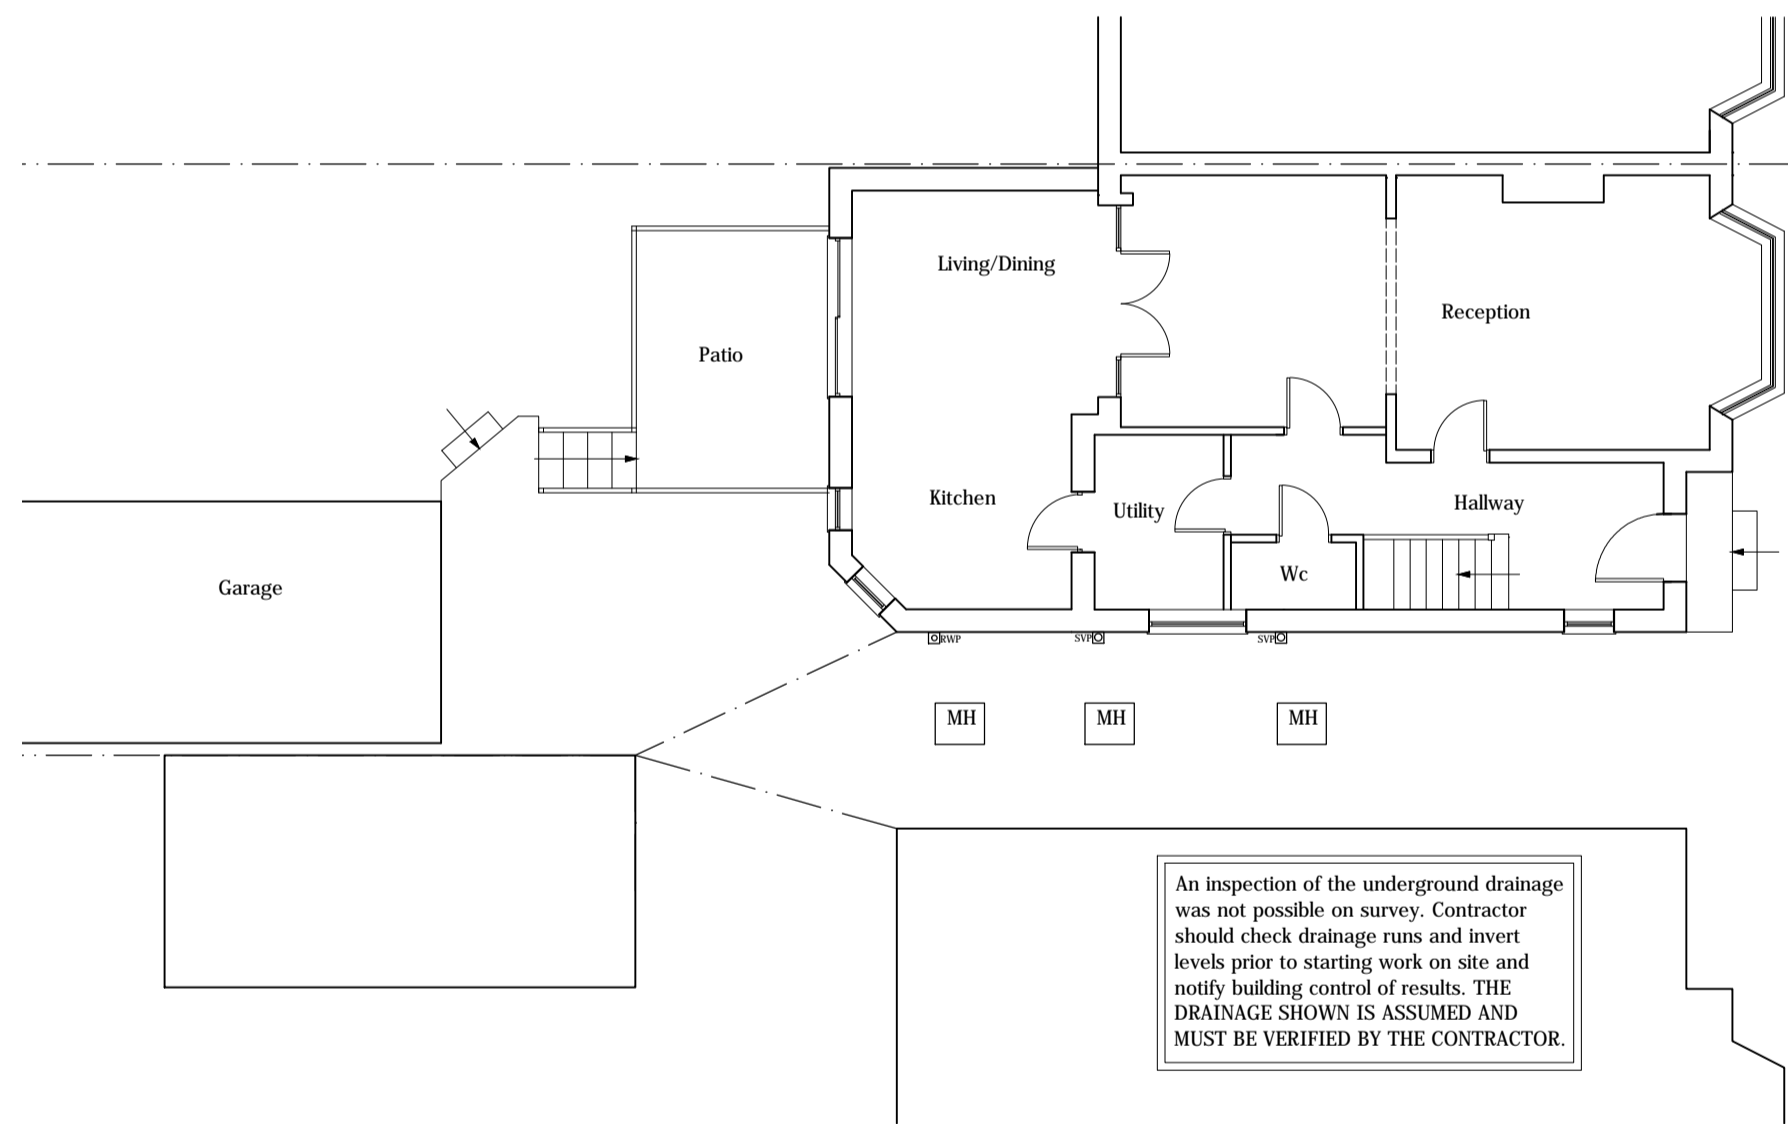

EXISTING GROUND FLOOR PLAN  
scale 1:100


An inspection of the underground drainage was not possible on survey. Contractor should check drainage runs and invert levels prior to starting work on site and notify building control of results. THE DRAINAGE SHOWN IS ASSUMED AND MUST BE VERIFIED BY THE CONTRACTOR.

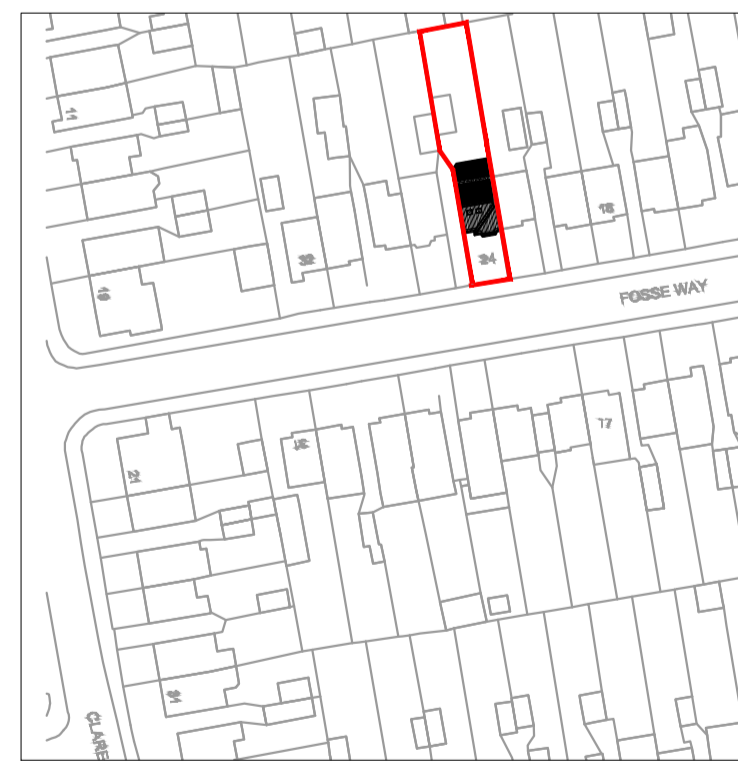


LOCATION PLAN  
SCALE 1:1250



BLOCK PLAN (EXISTING)  
SCALE 1:500

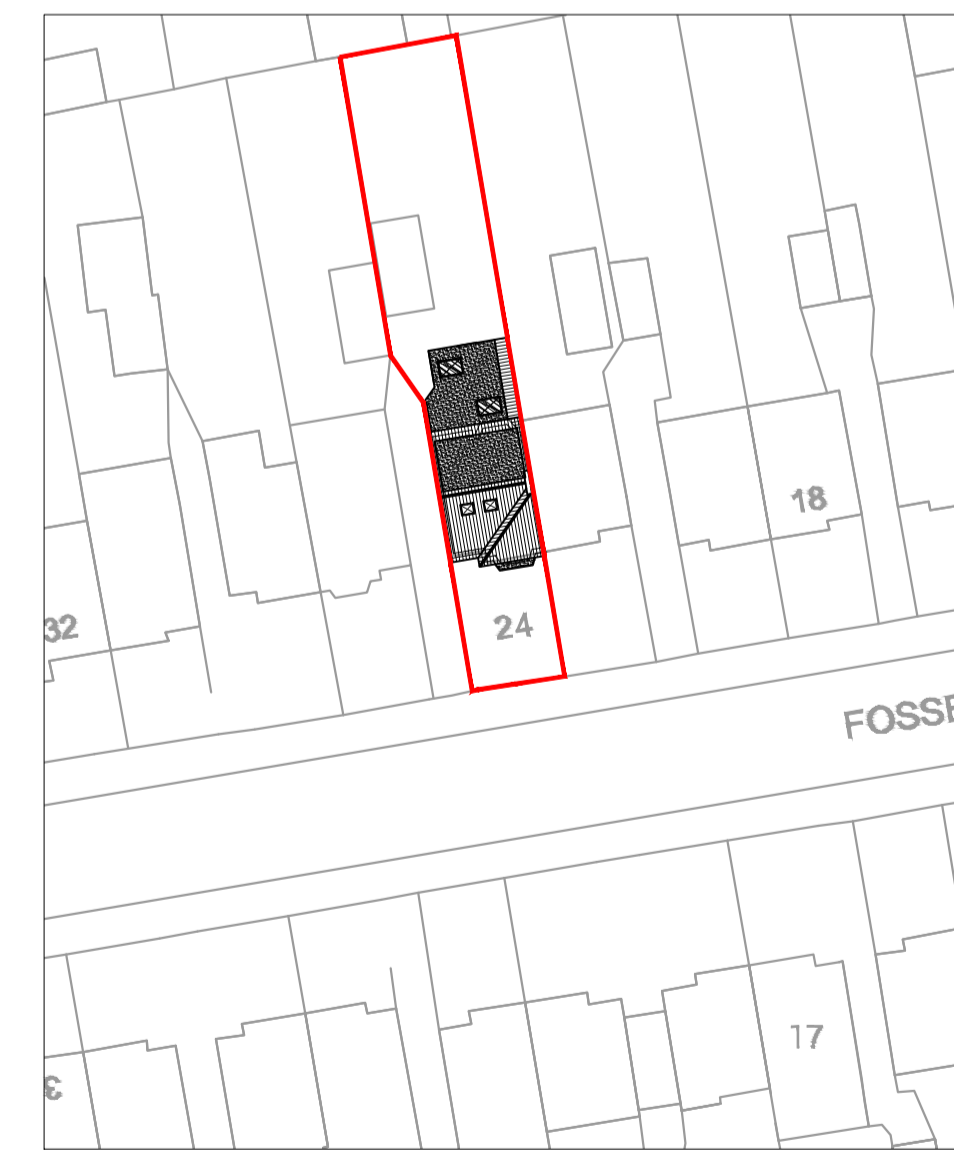

BLOCK PLAN (PROPOSED)  
SCALE 1:500

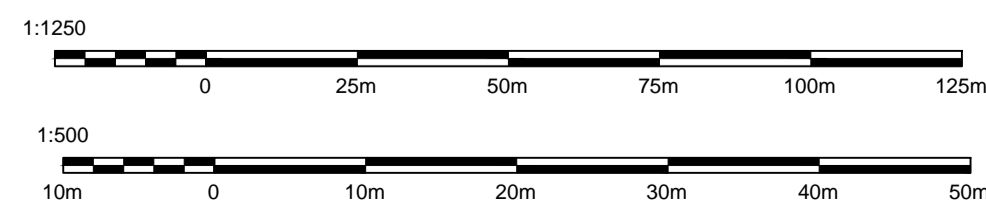

**Kantec**design  
www.kantec.co.uk

**GENERAL NOTES**  
THIS DRAWING IS COPYRIGHT - ALL RIGHTS RESERVED - ALL MEASUREMENTS ARE IN MM, UNLESS SPECIFICALLY STATED - DO NOT SCALE FROM THIS DRAWING UNLESS FOR PLANNING PURPOSES - PROPERTY BOUNDARIES ARE ASSUMED FROM ON-SITE MEASUREMENTS AND OS MAP BOUNDARY POSITIONS AND ARE INDICATIVE ONLY - DO NOT TAKE MEASUREMENTS FROM THIS DRAWING - DO NOT USE THIS DRAWING TO CALCULATE MATERIAL QUANTITIES OR ORDERS - DO NOT USE THIS DRAWING TO CALCULATE DETAILED OR FIXED CONSTRUCTION COSTS - ALL MEASUREMENTS ARE ACCURATE ON THE DATE OF ISSUE. IT IS THE CONTRACTOR'S RESPONSIBILITY TO CHECK ALL MEASUREMENTS ON SITE PRIOR TO THE ORDERING AND FABRICATION OF ANY MATERIALS - THIS DRAWING SHOULD BE READ IN CONJUNCTION WITH STRUCTURAL ENGINEER'S DRAWINGS - THIS DRAWING SHOULD BE READ IN CONJUNCTION WITH SERVICE ENGINEER'S DRAWINGS - ANY DISCREPANCY FOUND BETWEEN THIS DRAWING AND ANY OTHER DOCUMENTS MUST BE REPORTED IMMEDIATELY BY THE CONTRACTOR.

SITE ADDRESS  
24 Fosse Way London W13 0BZ

**PLANNING**

DRAWING TITLE EXISTING DRAWINGS	
DRAWN AT HEAD OFFICE	DRAWN BY
SCALE OS SHOWN AT	01. DEC. 2023
DRAWING No. <b>KTD . 01 .</b>	REVISION

