





This drawing is protected under Copyright and at no time should any portion of this drawing be reproduced or copied without the permission of the Architect. (Design Copyright Act 1968)

This drawings must not be used for purposes other than that for which it is provided. It is supplied without liability for any errors or omissions. Drawings only to be scaled for planning application purposes, all dimensions to be checked on site.

All drawings subject to Statutory Authority Approval.

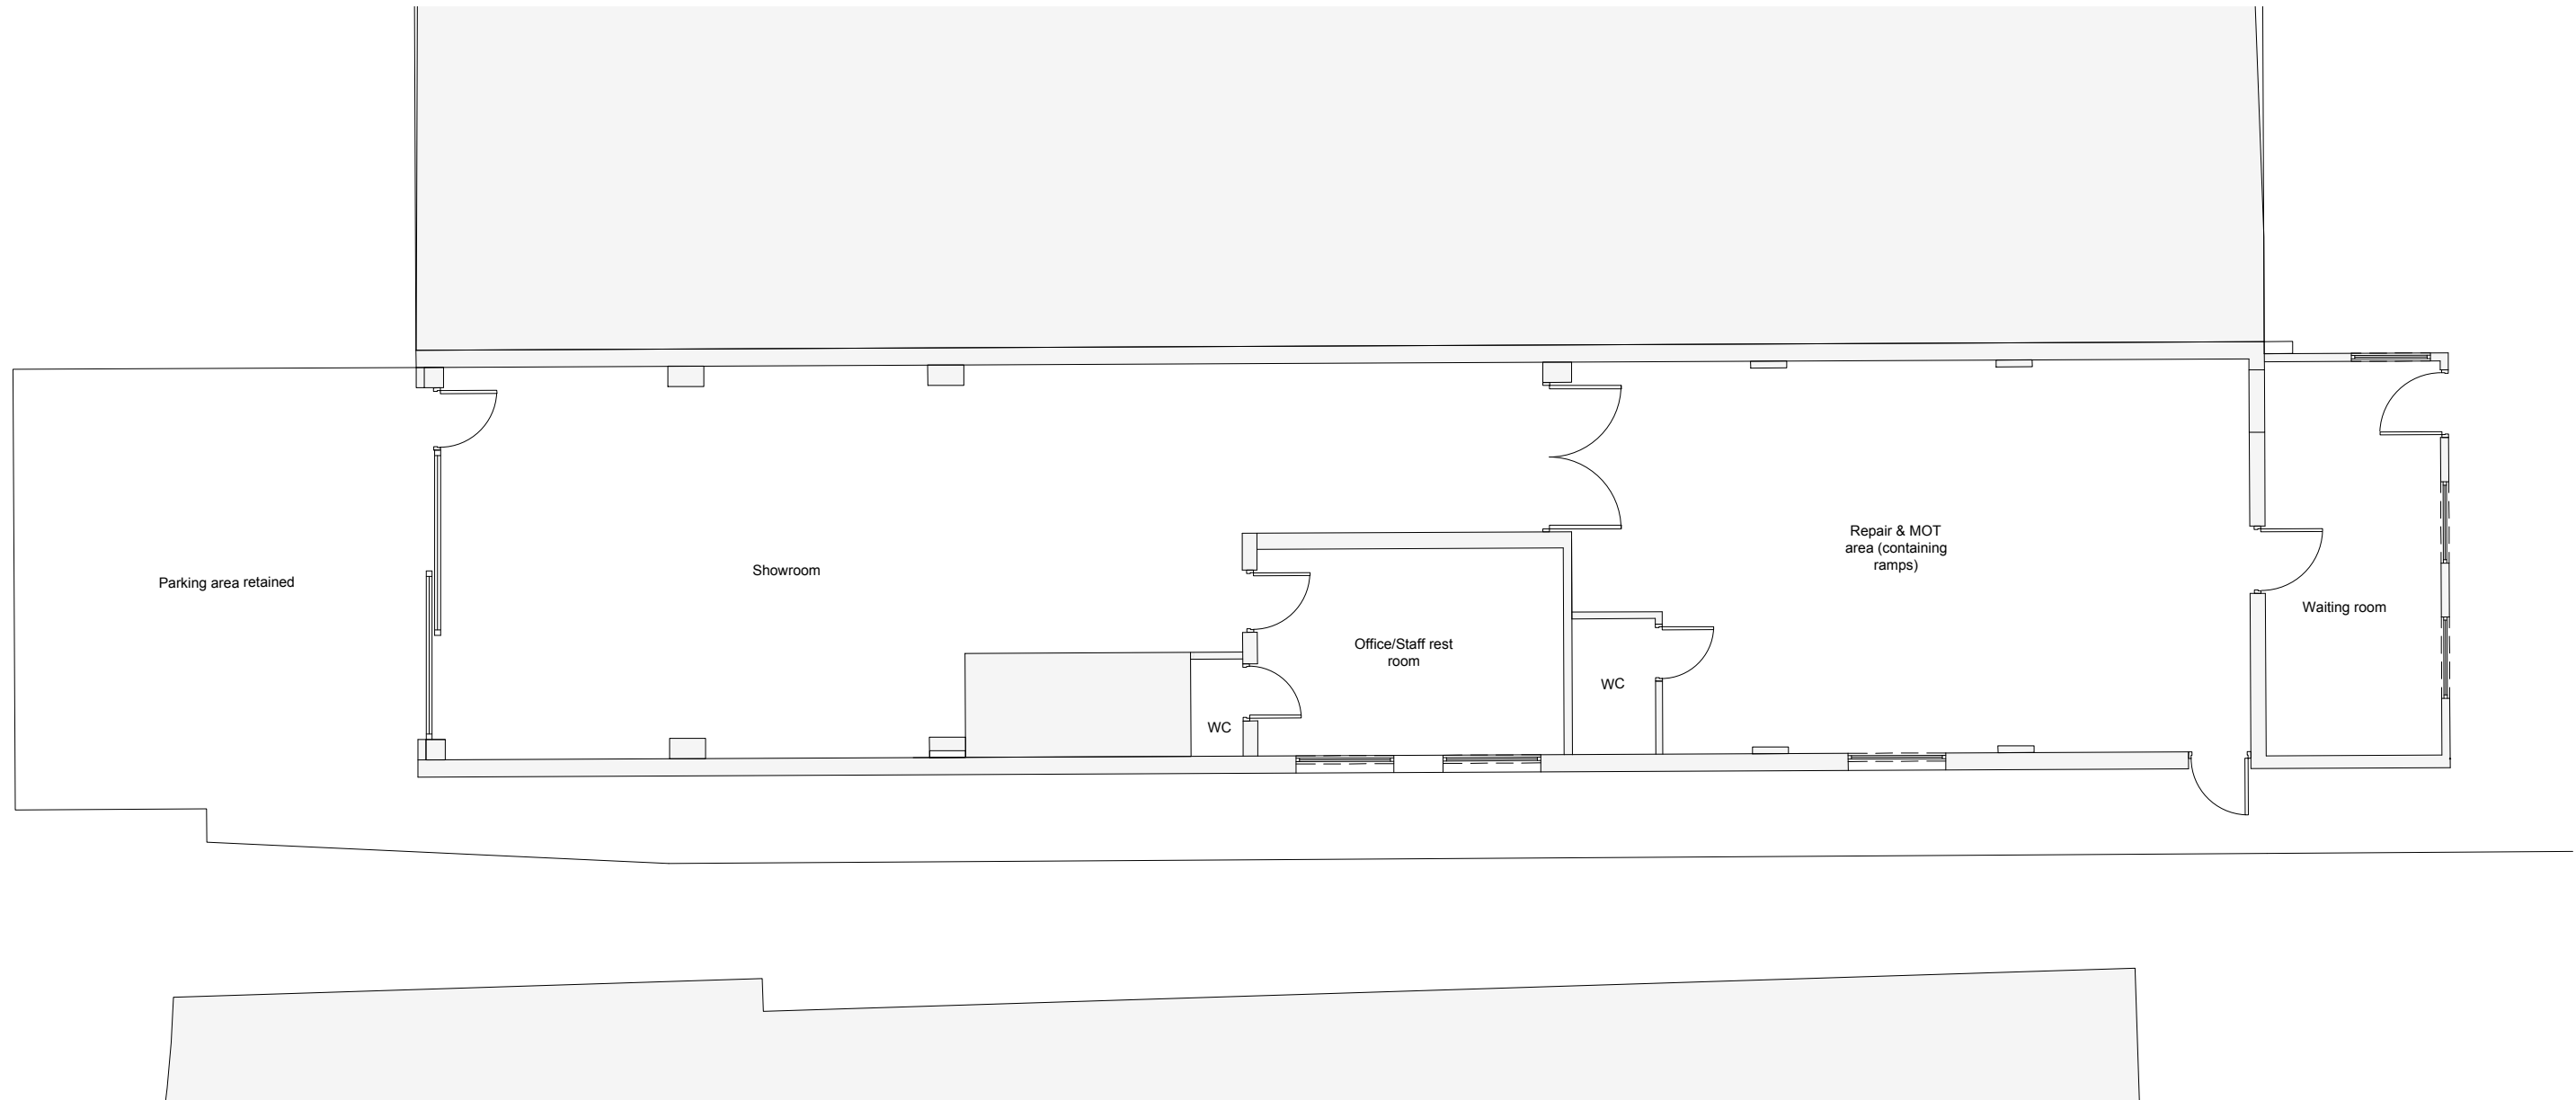

Proposed Ground floor plan
1:100

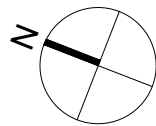

 Existing Walls
 Proposed walls

Rev C - Planning submission (Service/MOT) - 03.04.24
Rev B - Planning submission COU & Sign - 16.01.24
Rev A - Planning submission Revisions - 19.10.23
Date

PROJECT TITLE: 141 Broadway, West Ealing, W13 9BE

DRWG TITLE: Proposed Ground Floor

DRWG No: 2327_P112

REV: C

SCALE: 1:100@A3 DATE: 15.10.23

DRWG STATUS: Information

a: 103/105 Brighton Rd Coulsdon, Surrey, CR5 2NG
t: 0208 6432716

e: enquiry@jorgessalman.com

w: www.jorgessalman.com

Jorges Salman Architects Limited - Company Registration Number: 9081435

jorges salman architects