


# Summer Graden site plan

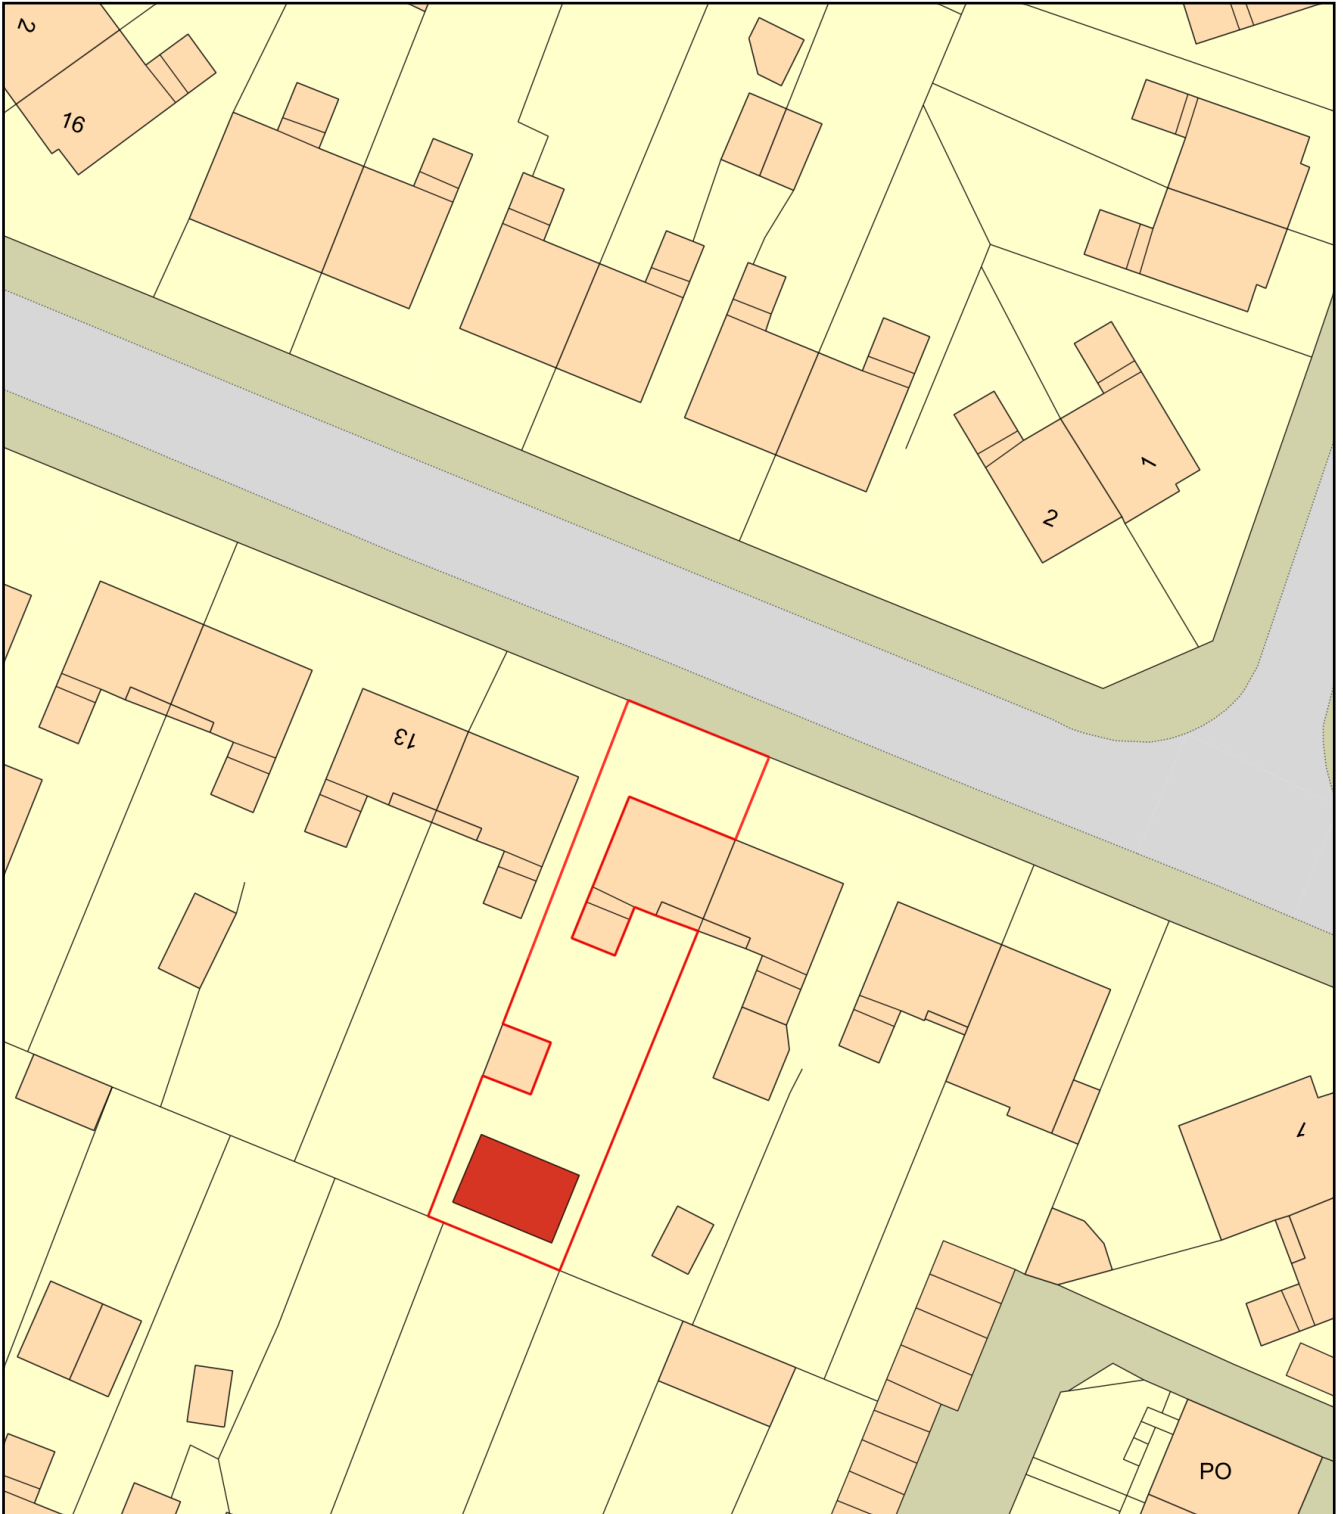

Plan Produced for: Robert Olson

Date Produced: 09 Apr 2024

Plan Reference Number: TQRQM24100121549201

Scale: 1:500 @ A4