
A L Engineering, Hall Lane, Yaxley, Eye, IP23 8BY

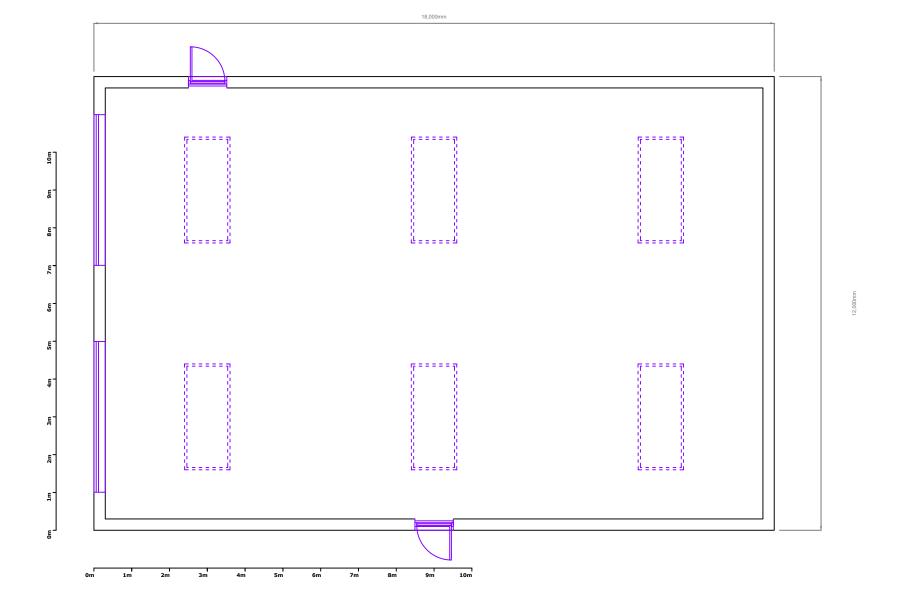



The Furnace The Maltings Princes Street Ipswich Suffolk IP1 1SB

t: 01473 407911 e: enquiries@planningdirect.co.uk w: planningdirect.co.uk

TITLE: Proposed: Floor Plan				
DATE: 06/12/23				
REF : 2945	DRAWING: 03		REVISION: 5	
SCALE: 1:100		SHEET SIZE: A3		
DRAWN BY: CM		CHECKED BY: EC		
CONTACT: technical@planningdirect.co.uk				

CLIENT: A L ENGINEERING
APPLICATION SUMMARY:
Full planning application for a new workshop

KEY:			

NOTES:		
	_	
FOOTPRINT: 216m	² approx.	
SITE AREA: 7535m	n ² approx.	
AVERAGE		
HUMAN ADULT	Ø E	A E
DIMENSIONS:		
DIMENSIONS:	Z R	
		/ Mark I -

