
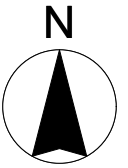


scale 1 : 250 @ A3

 

- Stream
- Existing retaining wall
- Previously existing timber footbridge
- Existing retaining walls
- Existing Garage and pergola
- Boundary Line
- Existing main house

DONNARAILLE PENSHURST LITTLE MEADOW

1 Site Plan 1:250

AS EXISTING

2024-02-29

**structureHaus**  
consulting . engineering . designing

LONDON OFFICE 020 8940 7810  
EXETER OFFICE 01392 363497  
info@structurehaus.com  
www.structurehaus.com

PROJECT  
REPAIR WORKS TO RIVER WALL,  
FOOTBRIDGE AND ASSOCIATED  
LANDSCAPING  
PENSHURST, HIGH STREET  
NEWTON POPPLEFORD, DEVON, EX10 0DW

CLIENT  
Peter Waylett, AEDes First

DRAWING  
Site Plan

SCALE  
1 : 250  
06057E\_PENSHURST\_PLANNING.vwx

REVISION				
B	29.02.24	For submission	BM	
A	23.02.24	Sewer added DETAILS	BM	DP
REV	DATE		DRAWN	CHECKED
DRAWING NUMBER			REVISION	
06057E		PA-03		B
Drawn by	BM	Checked by	DP	
Date	2024.01.05	Date		