



141 Torridon Road

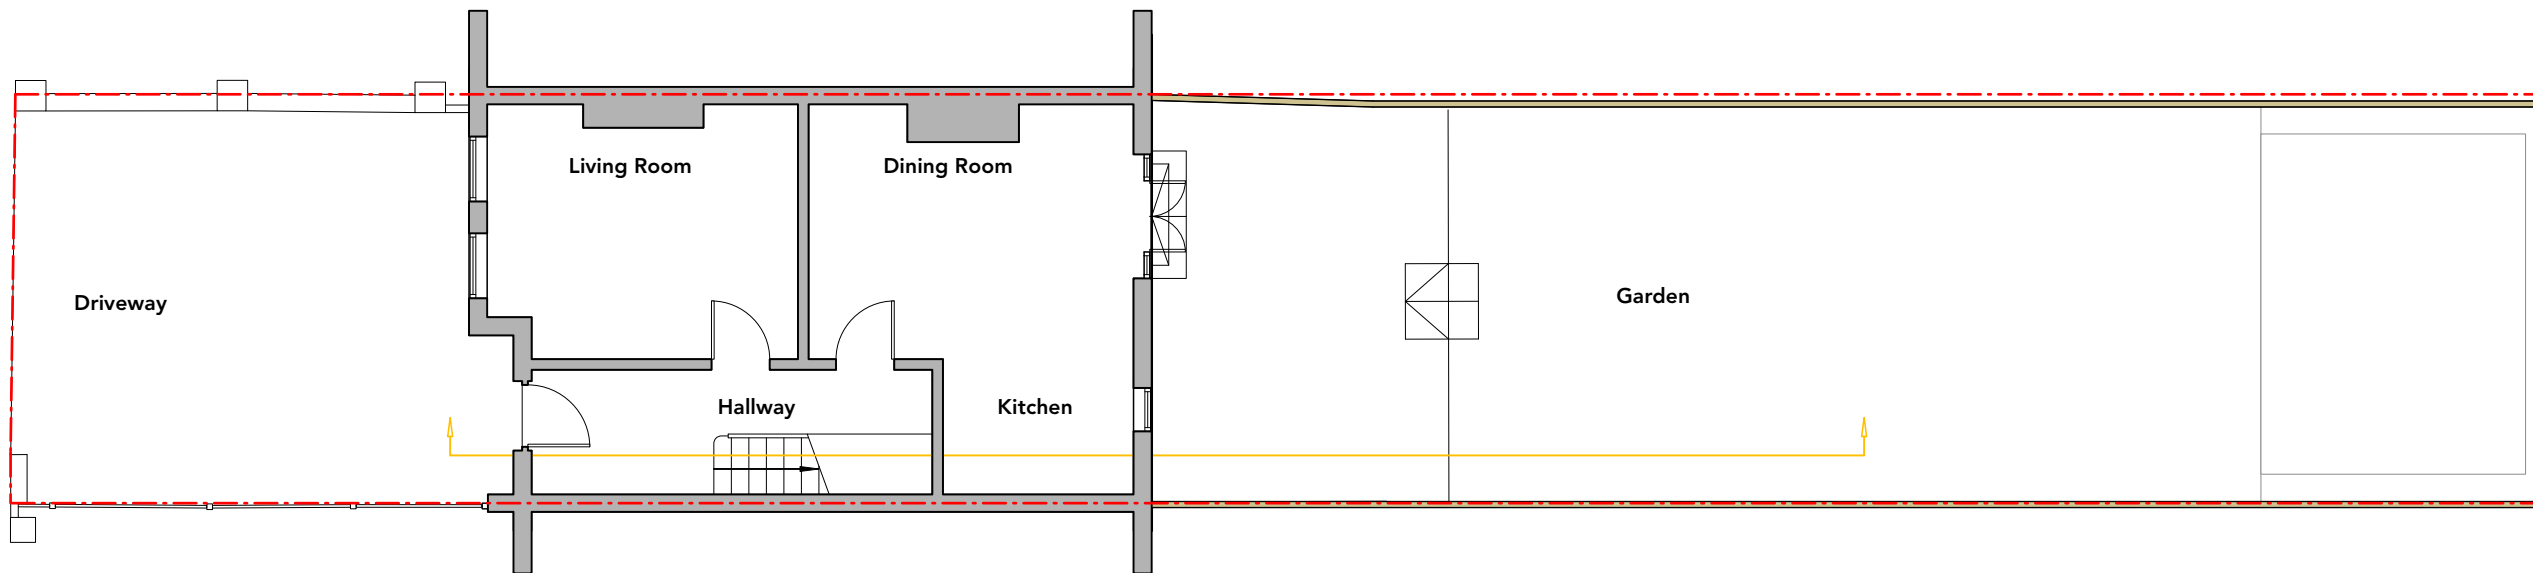


145 Torridon Road

141 Torridon Road

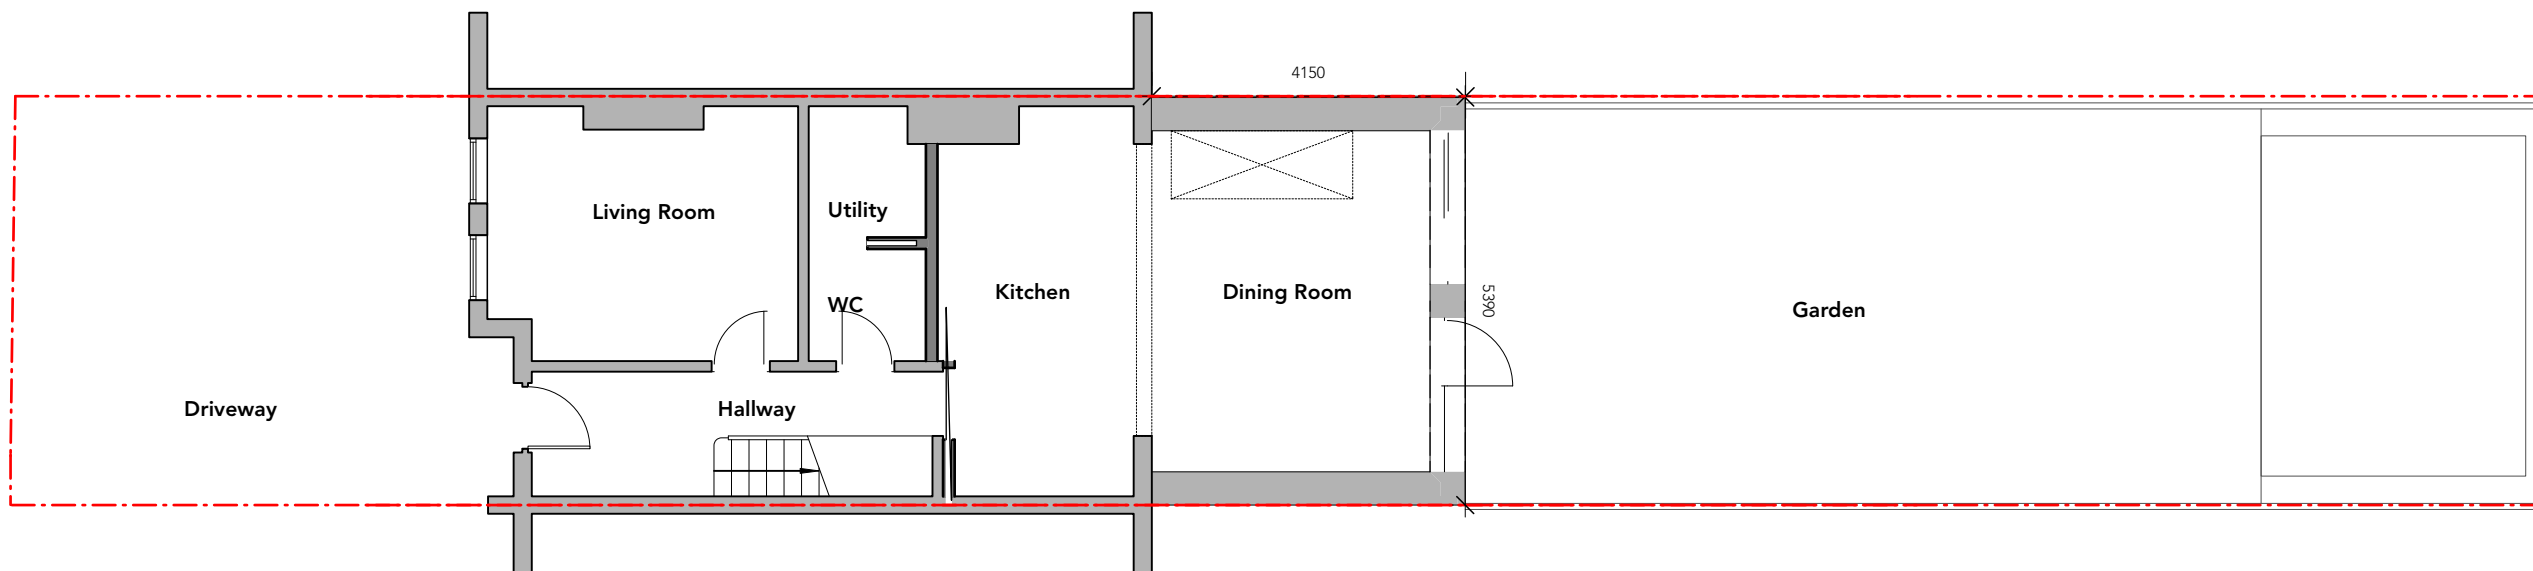

145 Torridon Road

 

[eyounstony@yellowdoor.design](mailto:eyounstony@yellowdoor.design) [www.yellowdoor.design](http://www.yellowdoor.design)

© YELLOWDOOR ARCHITECTURE LTD.  
 All dimensions in millimetres unless otherwise stated.  
 Do not scale from this drawing. All dimensions to be verified on site prior to commencement of any work or the production of shop drawings. Any discrepancies to be reported to the construction manager. To be read in conjunction with all YellowDoor Architecture drawings and specifications and consultant information.

CLIENT  
H&C

PROJECT  
143 Torridon Road  
Rear Extension

DRAWING TITLE  
Existing\_Proposed Ground  
Floor Plan

SCALE	PRINT SIZE	PROJECT	
1:100	A3	6004	
DATE	BY	DRAWING NO	REV
31.01.2024	hry	P100	