



SOUTH WEST ELEVATION 1:100

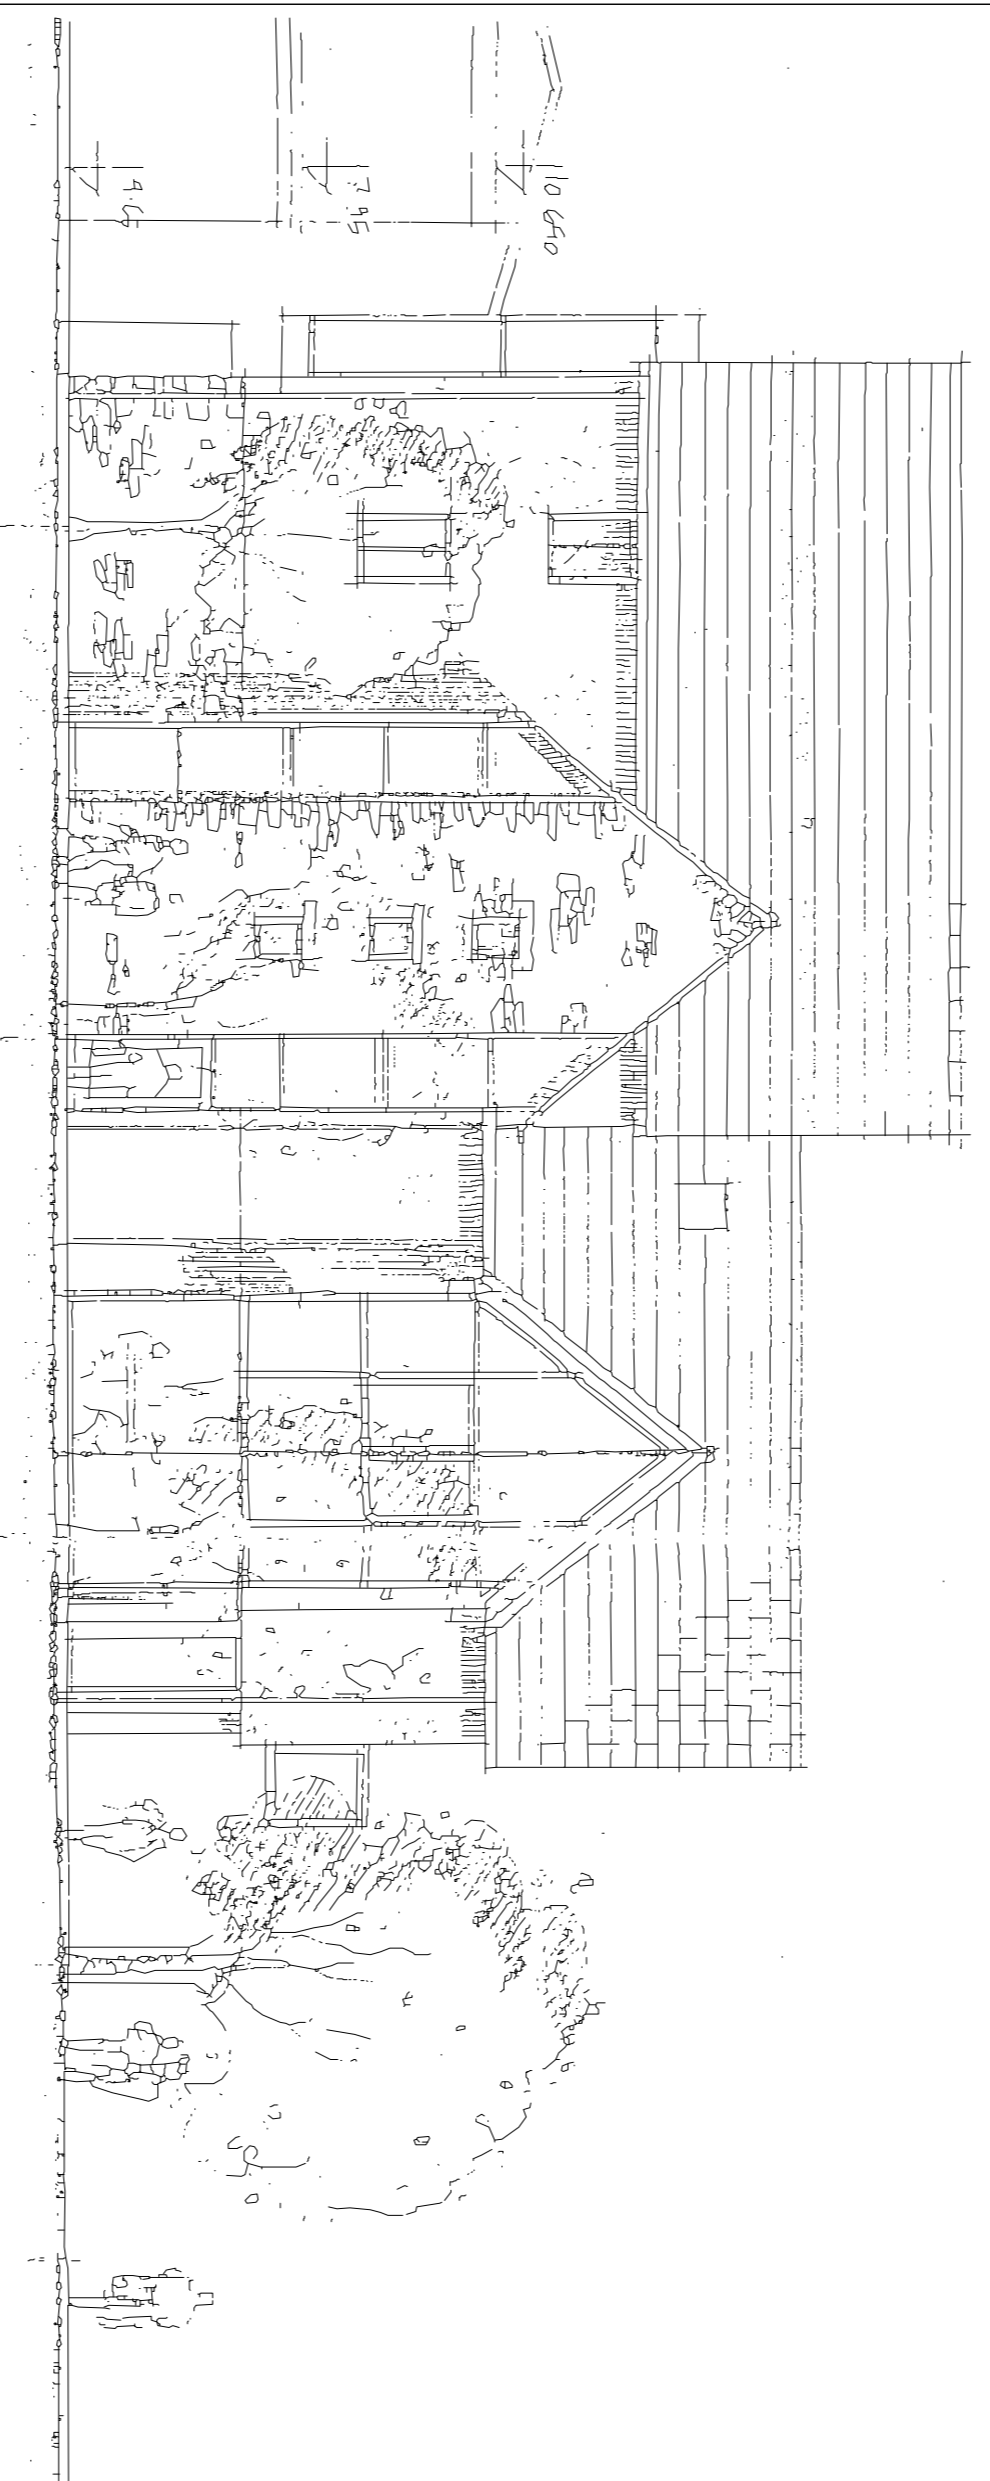


NORTH EAST



NORTH WEST

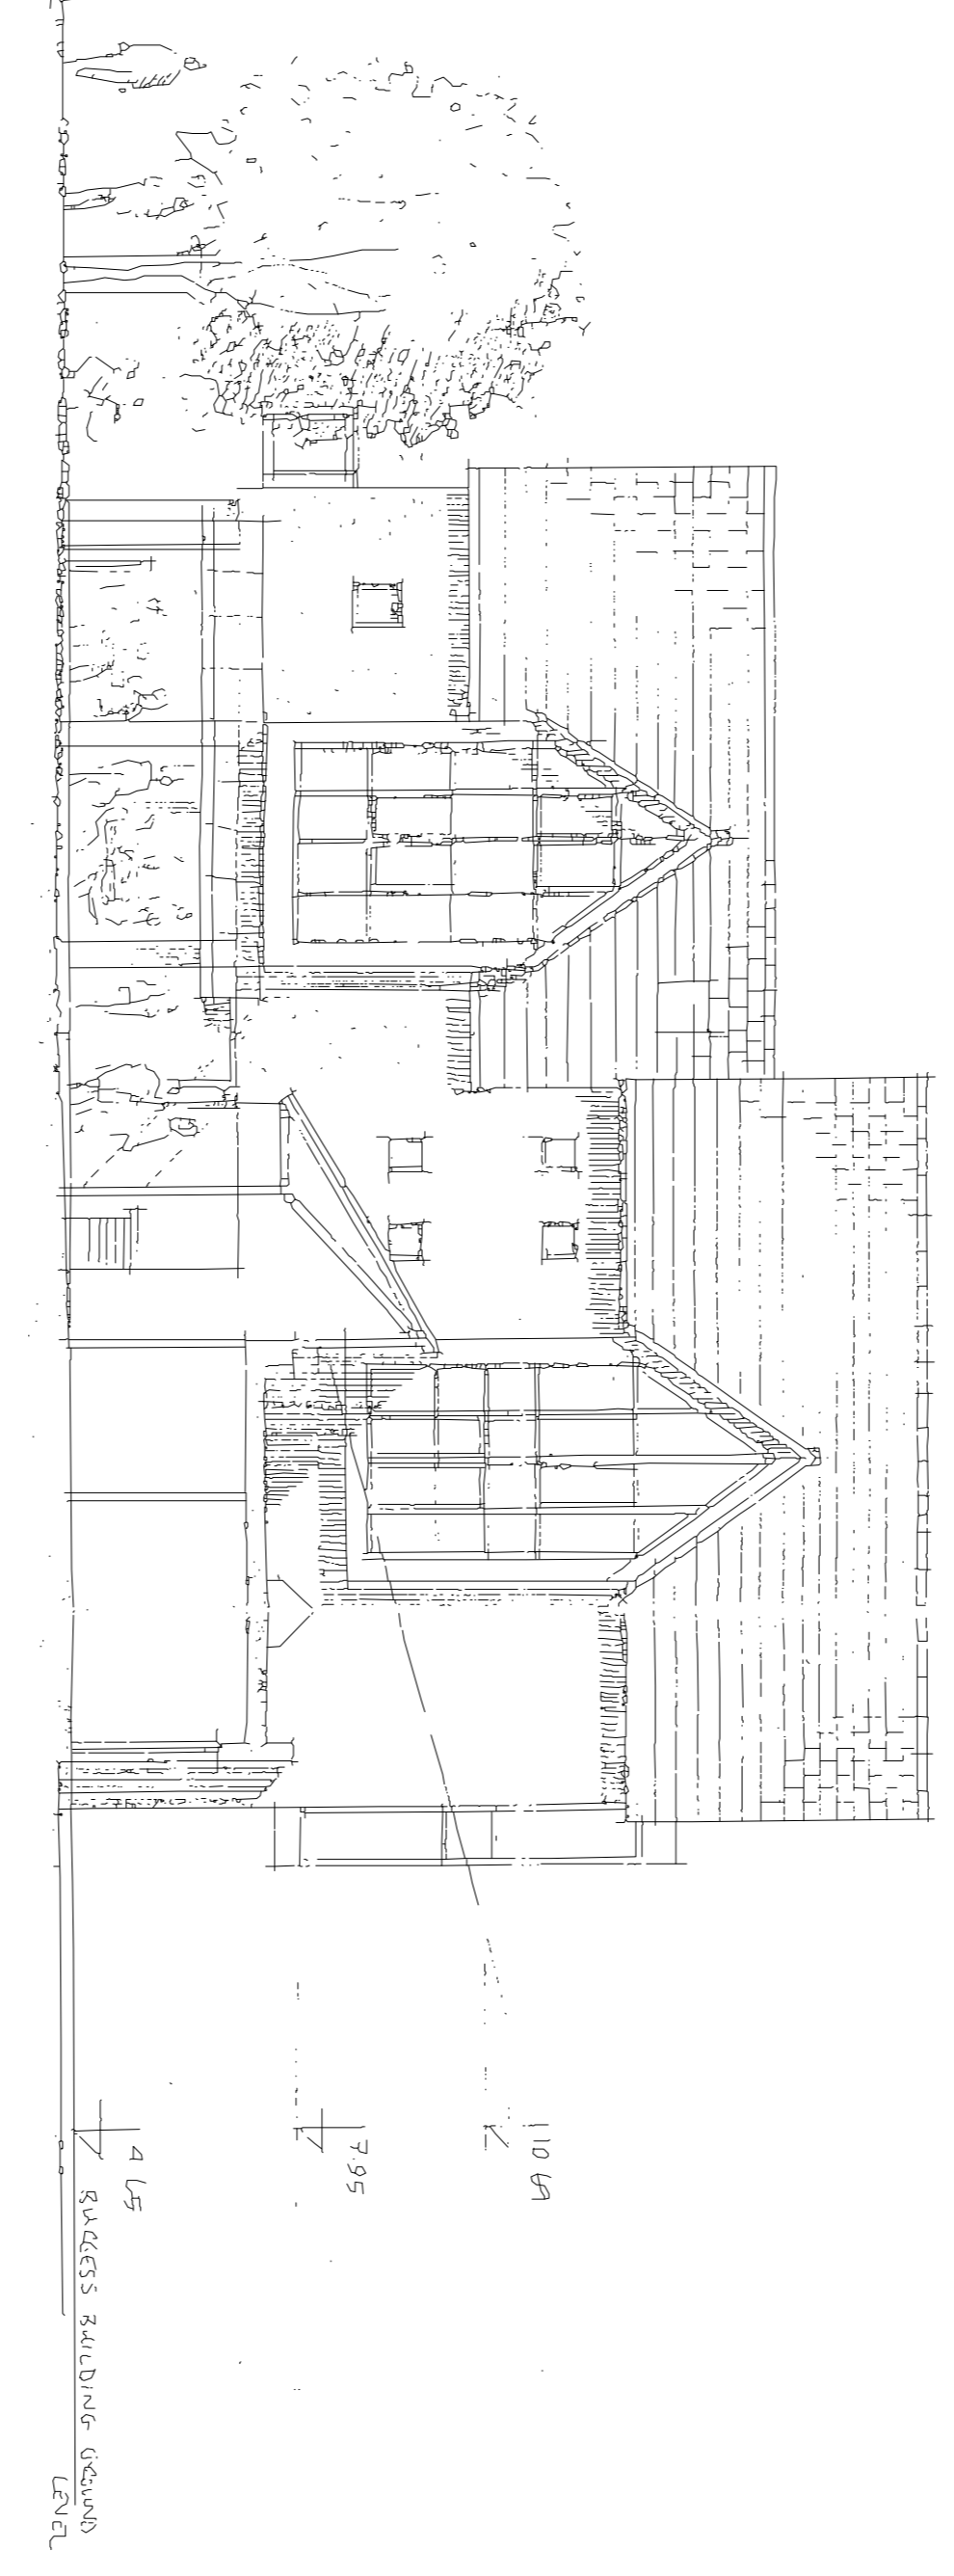

SOUTH EAST

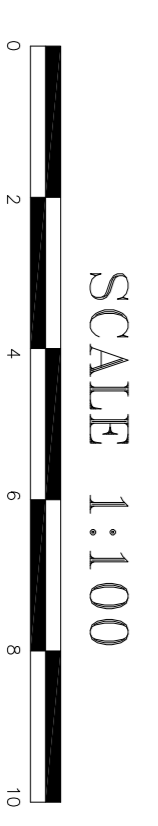

SCALE 1:100

ELEVATIONS AS EXISTING
 TOWN QUAY, EDDYSTONE ROAD
 WADEBRIDGE, CORNWALL, PL27 7AL
 FOR EDDYSTONE GROUP SIPP

2496/10

1:100@A1