

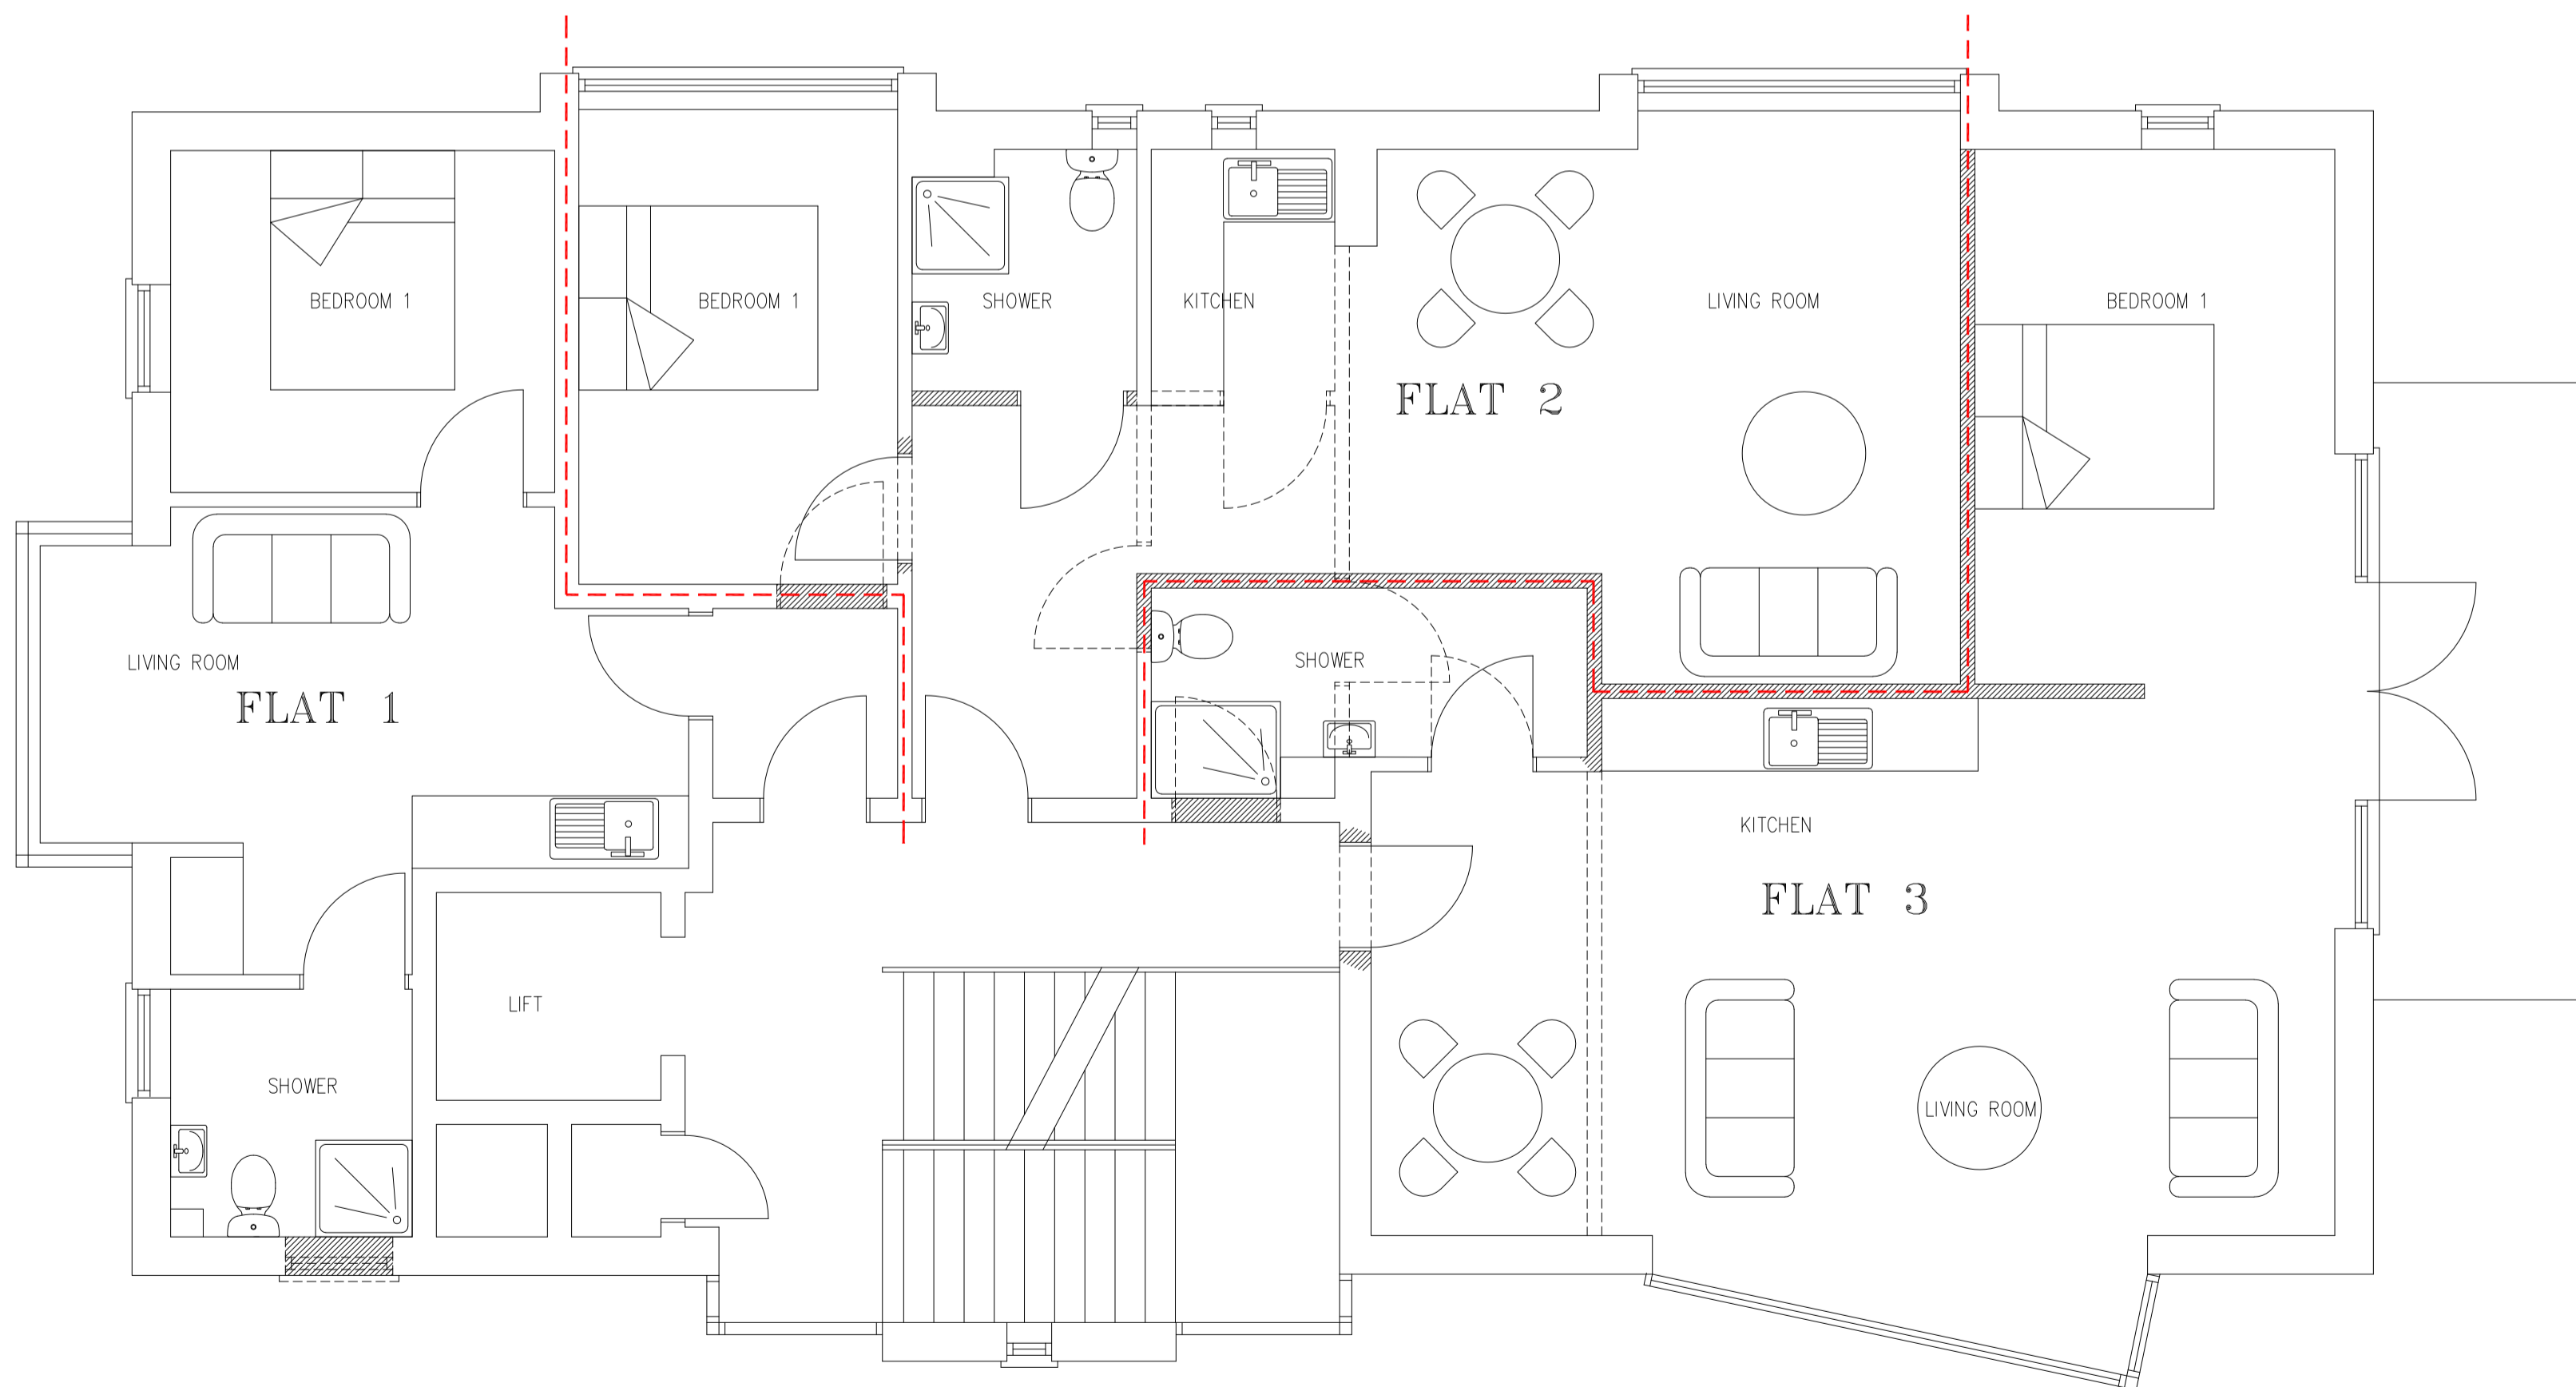


SECOND FLOOR PLAN 1:50

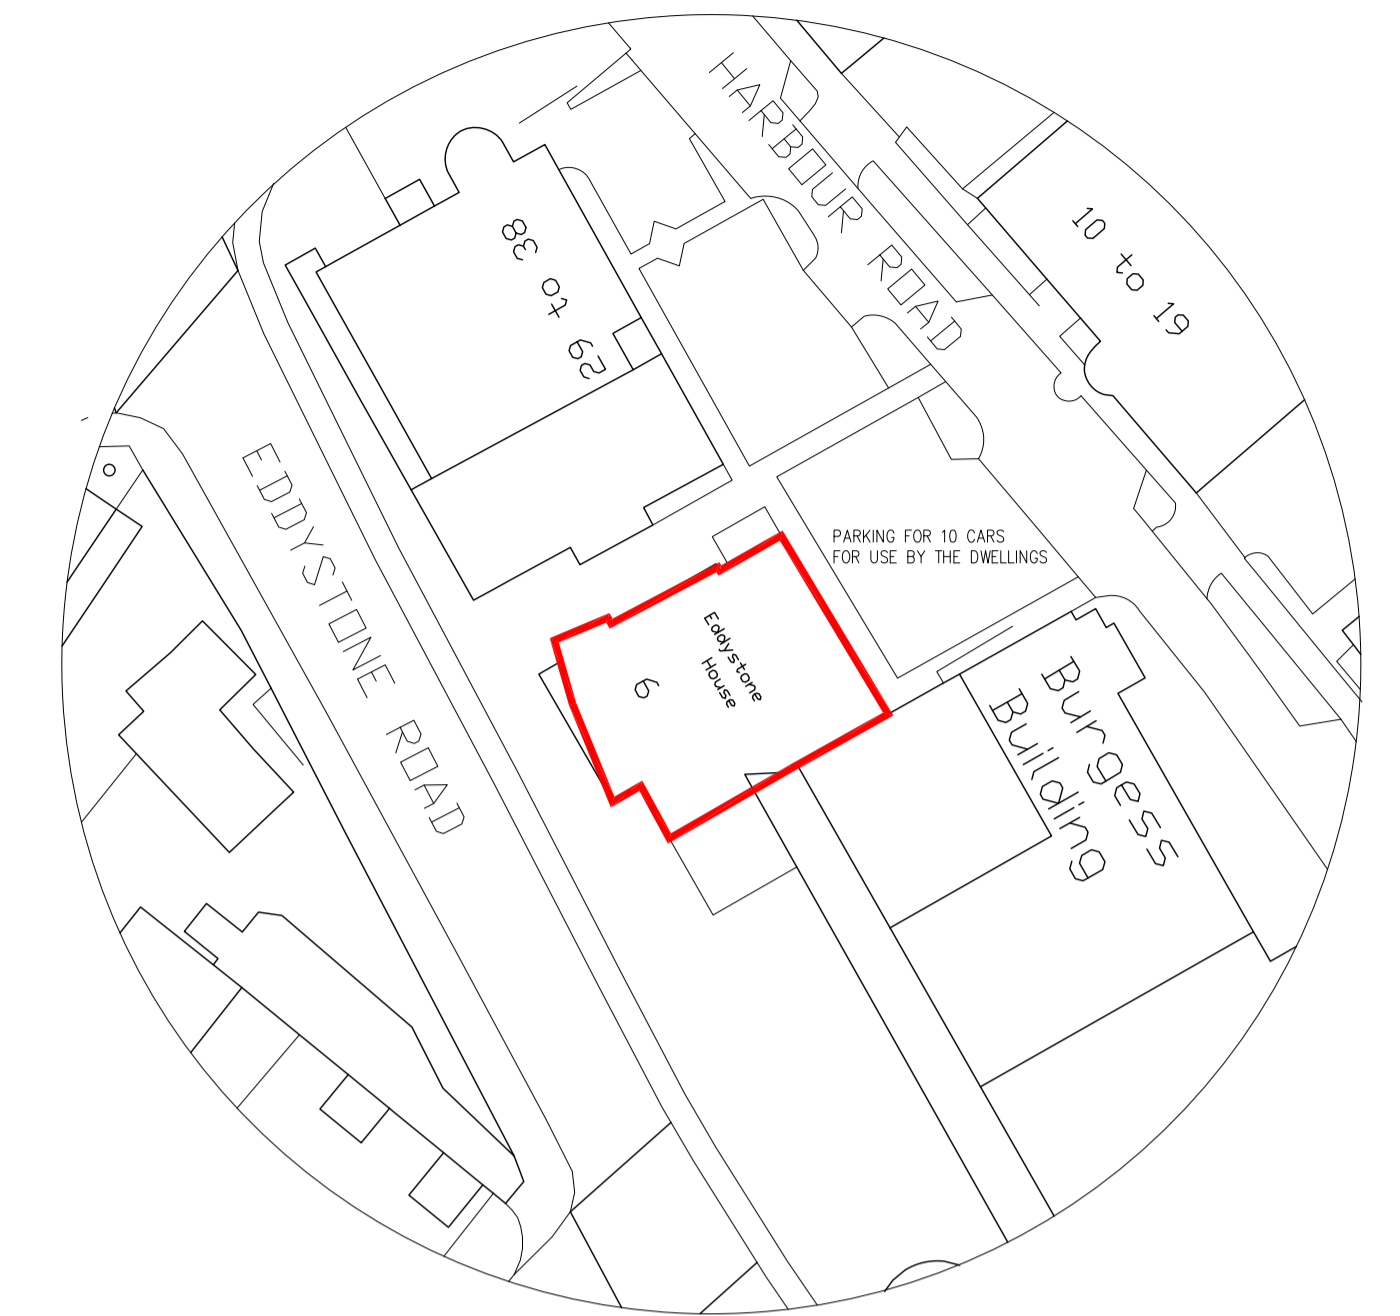

FIRST FLOOR PLAN 1:50

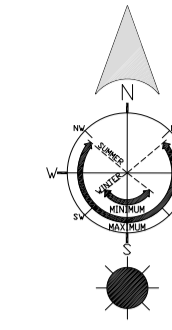

BLOCK PLAN 1:500



NOTES: -
 ALLOW TO PROVIDE CONTACT DETAILS TO THE ENVIRONMENT AGENCY REGARDING FLOOD ALERTS
 ALLOW TO DISPLAY EMERGENCY ESCAPE DETAILS WITHIN EACH FLAT.

SCALE 1:50



SCHEME
 TOWN QUAY, EDDYSTONE ROAD
 WADEBRIDGE, CORNWALL, PL27 7AL
 FOR EDDYSTONE GROUP SIPP