


Do not scale from this drawing.
All dimensions to be checked on site.
Any discrepancies to be reported to the architect immediately.

© Andy Matthews Studio

Choumert Road

Chadwick Road

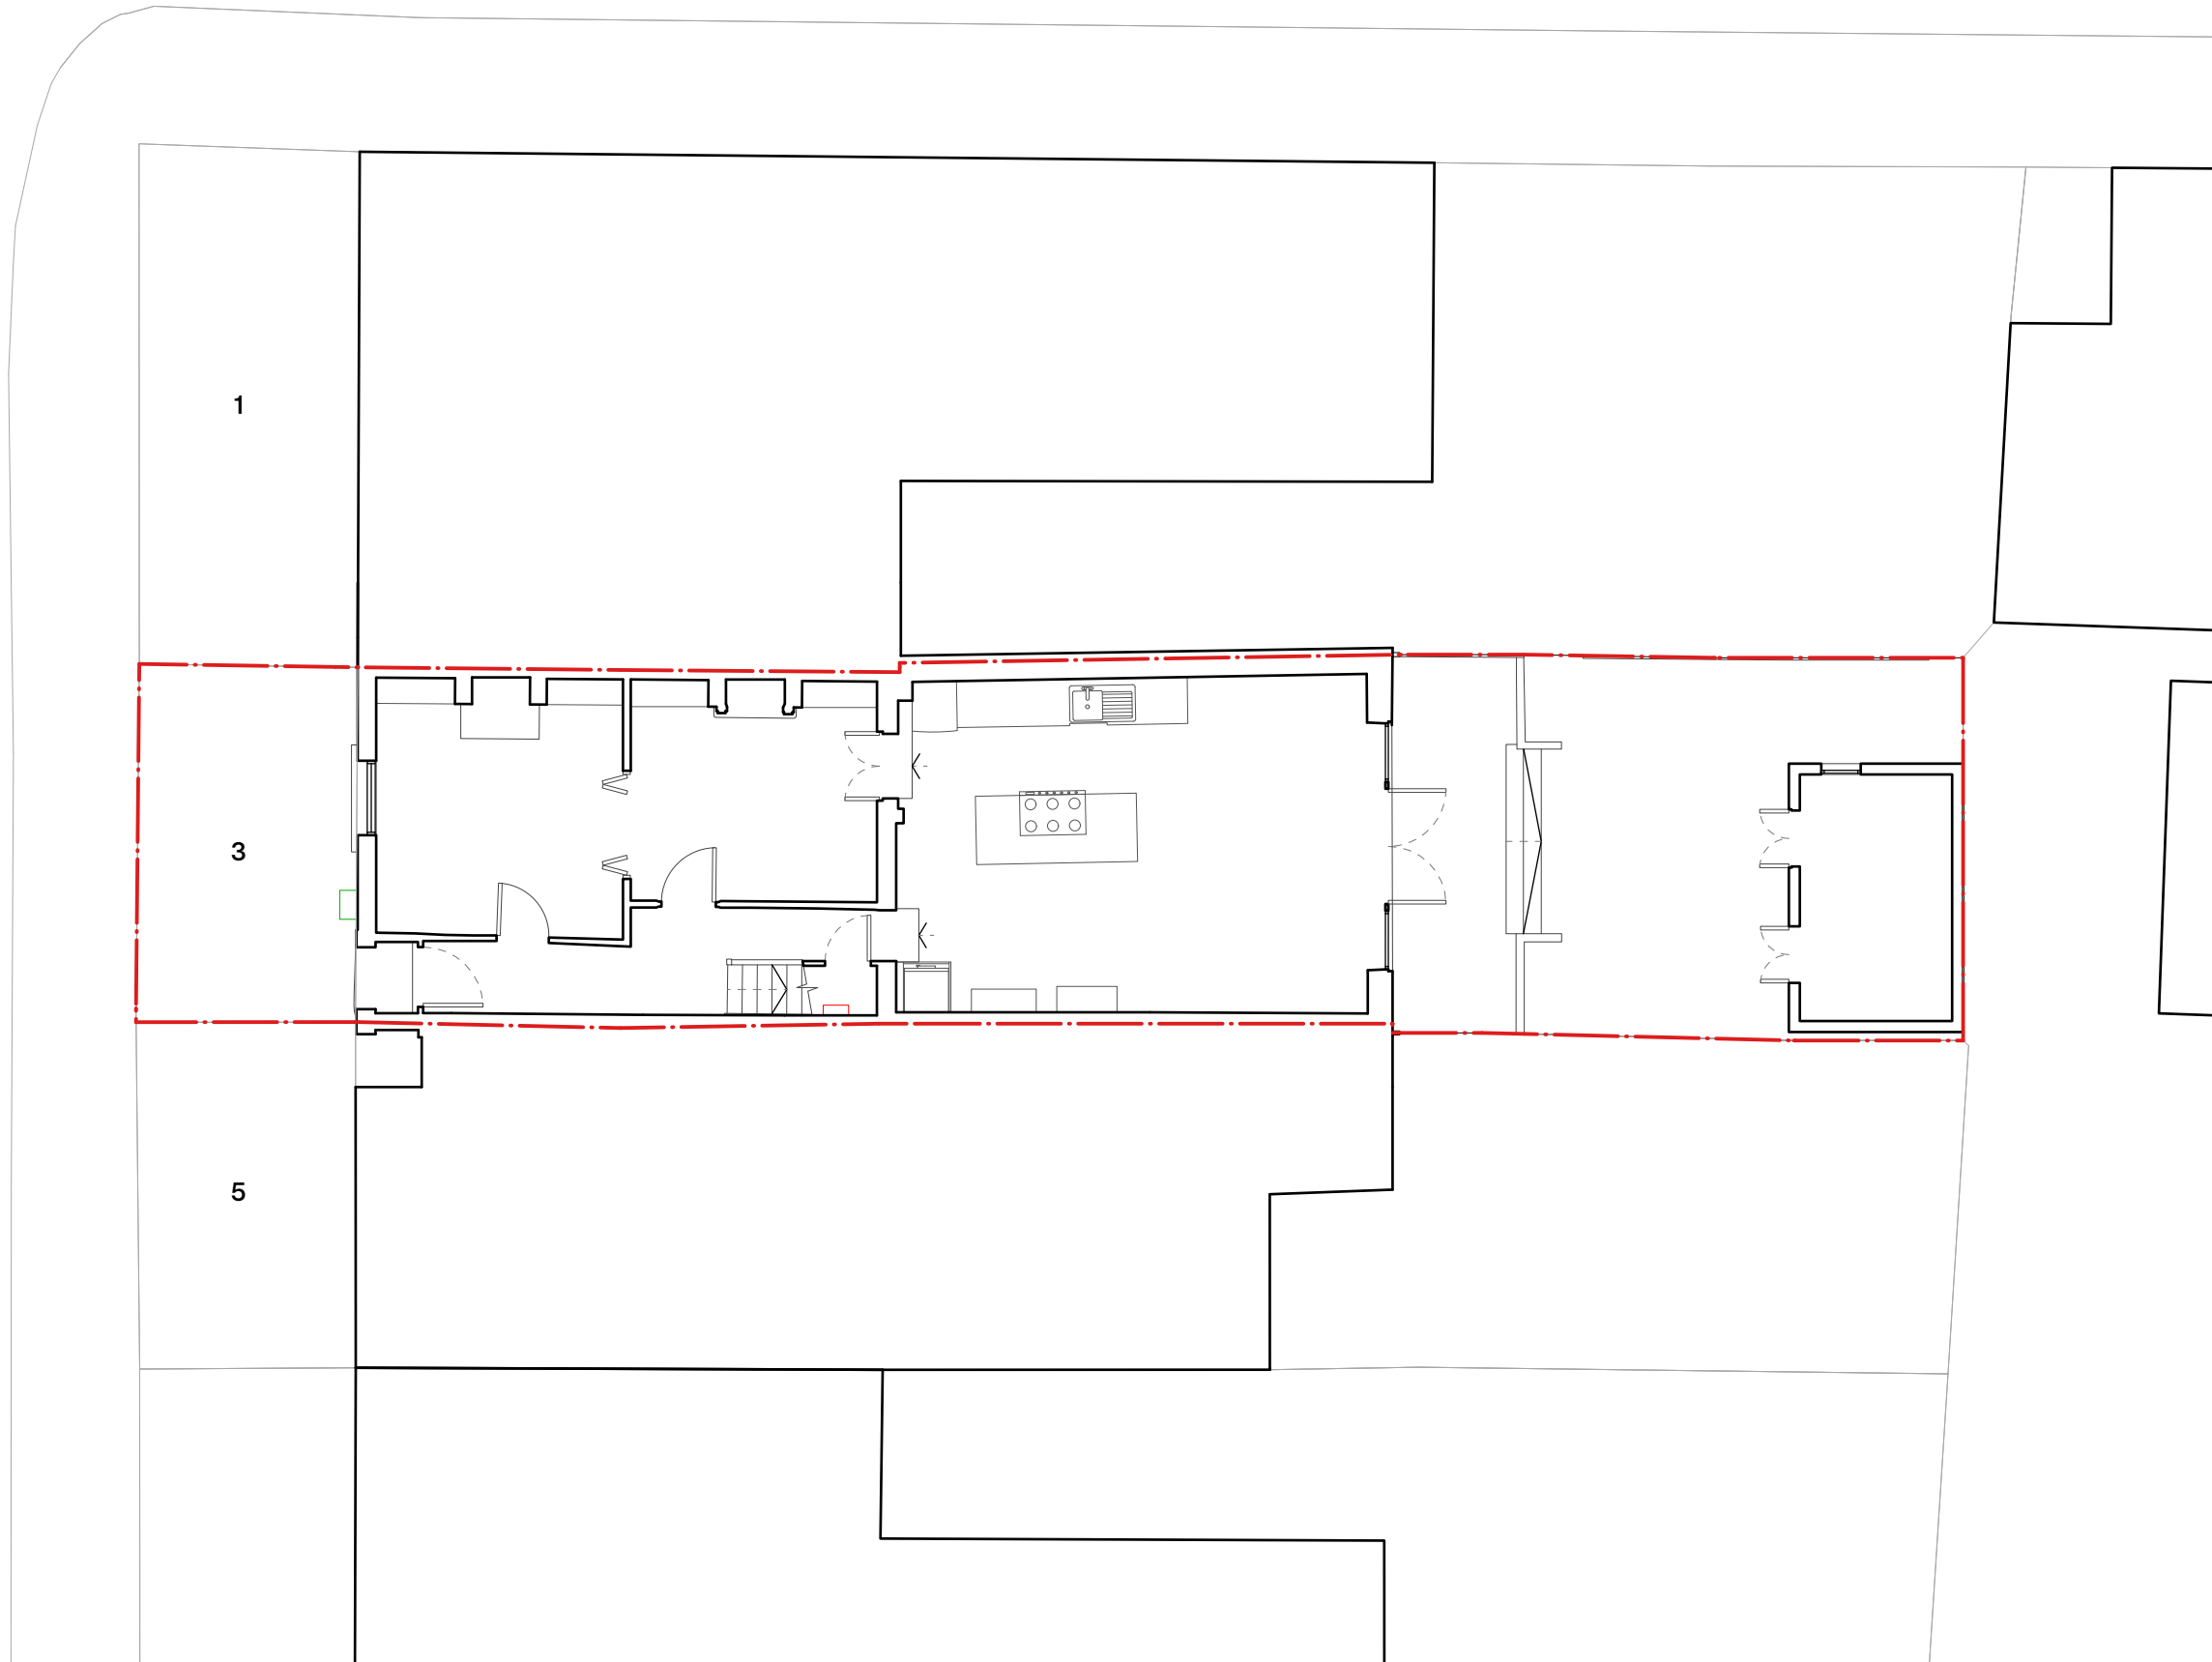

REV	DATE	DESCRIPTION
L 1	09.04.24	Planning Issue

Andy Matthews. Studio

208 Kala Studios
The Biscuit Factory
100 Drummond Road
London SE16 4DG

020 4537 5231

hello@andymatthews.studio
andymatthews.studio

PROJECT	JOB CODE
3 Chadwick Road	065

TITLE	DRAWING NUMBER
Existing site plan	1010

ISSUE	DATE	REVISION
Planning	April 24	L1

SCALE	SIZE	REVISION/DATE
1:100	A3	09.04.24

