


Do not scale from this drawing.
 All dimensions to be checked on site.
 Any discrepancies to be reported to the architect immediately.

© Andy Matthews Studio

Existing construction

Proposed construction

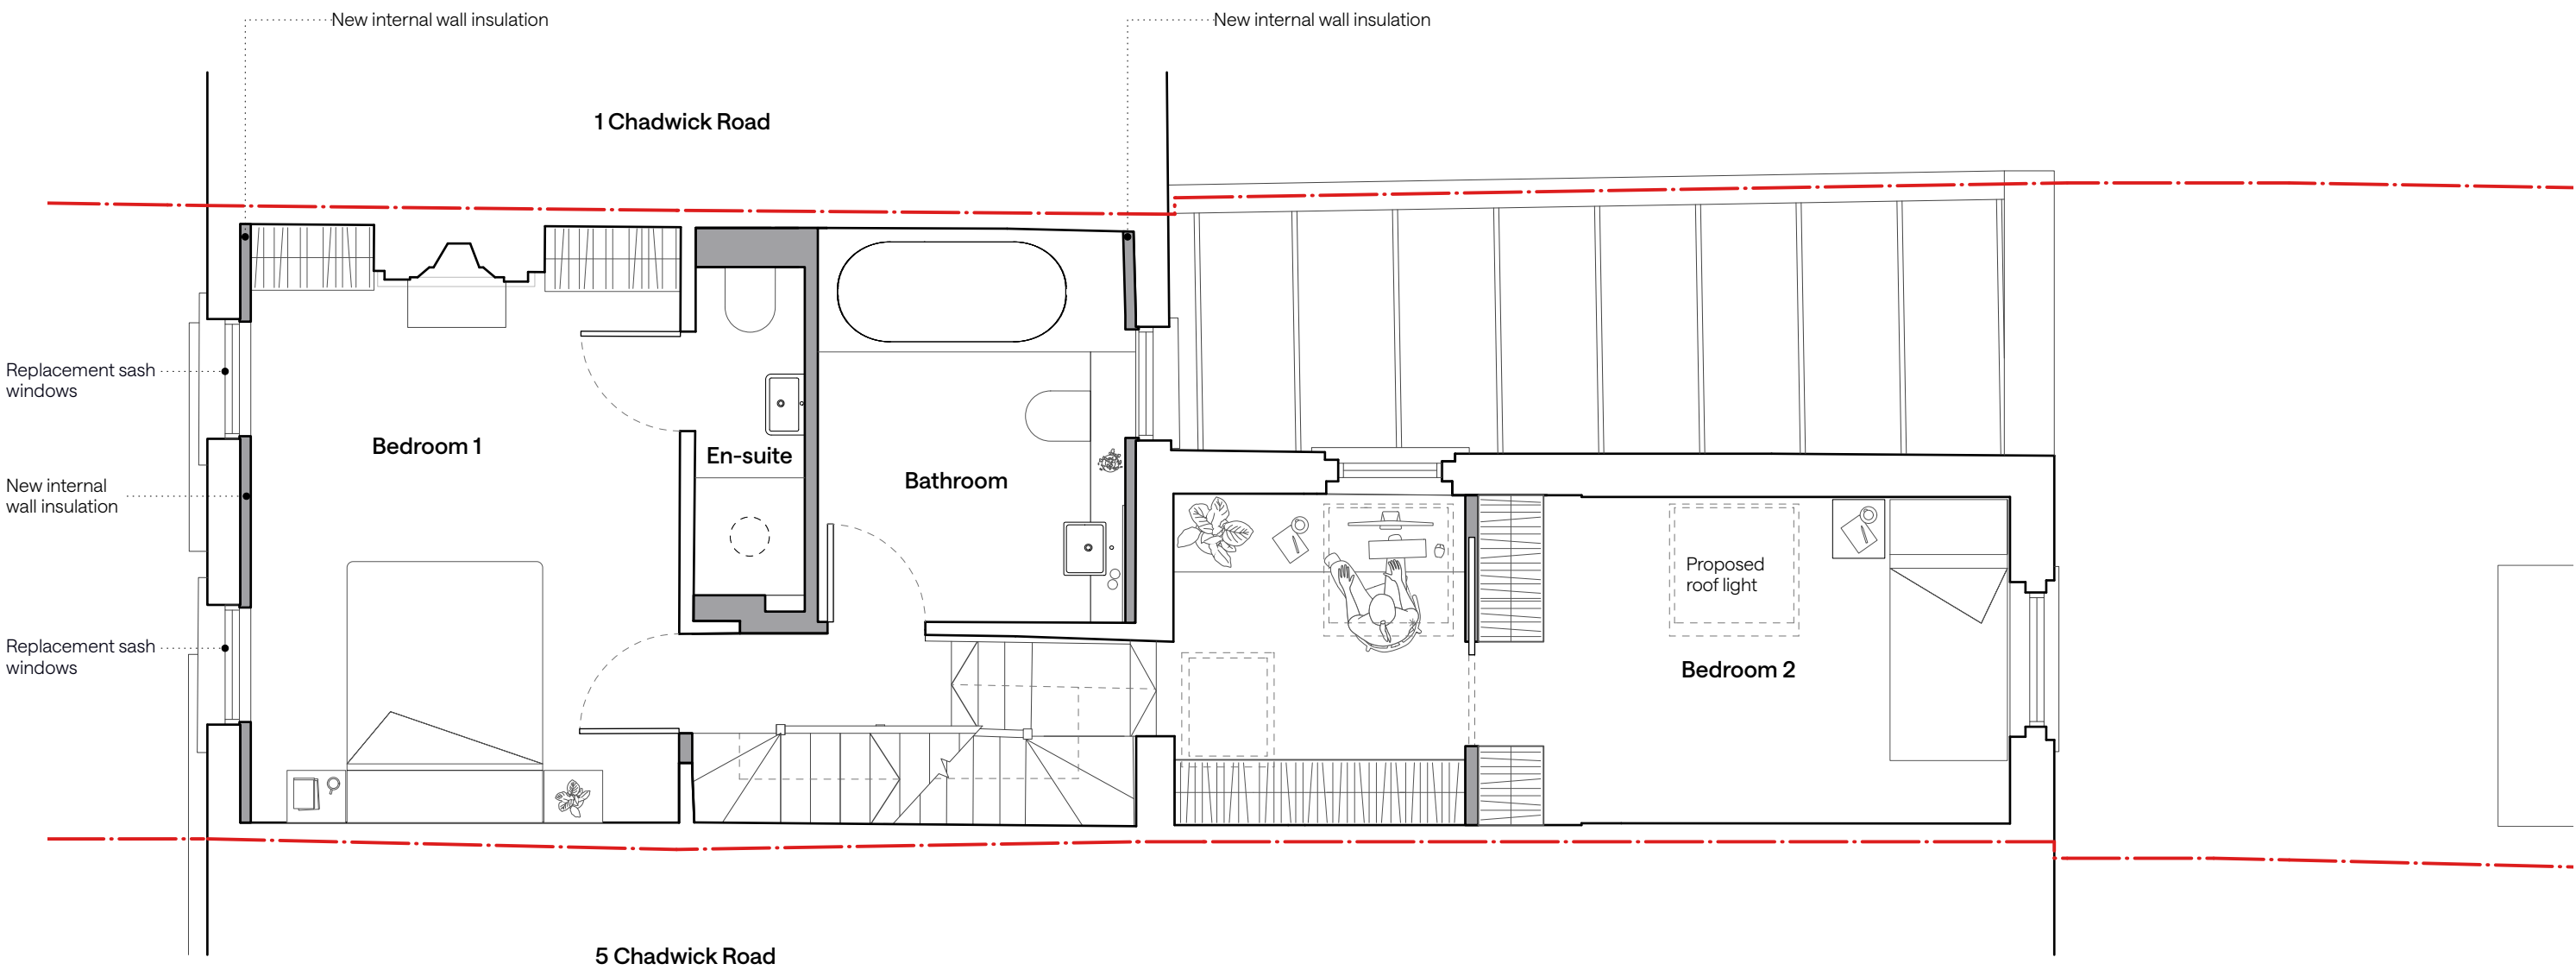

REV	DATE	DESCRIPTION
L1	09.04.24	Planning Issue

Andy Matthews. Studio

208 Kala Studios
 The Biscuit Factory
 100 Drummond Road
 London SE16 4DG
 020 4537 5231
 hello@andymatthews.studio
 andymatthews.studio

PROJECT	JOB CODE
3 Chadwick Road	065
TITLE	DRAWING NUMBER
Proposed first floor plan	2101

ISSUE	DATE	REVISION
Planning	April 24	L1
SCALE	SIZE	REVISION DATE
1:50	A3	09.04.24

