


Do not scale from this drawing.
All dimensions to be checked on site.
Any discrepancies to be reported to the architect immediately.

© Andy Matthews Studio

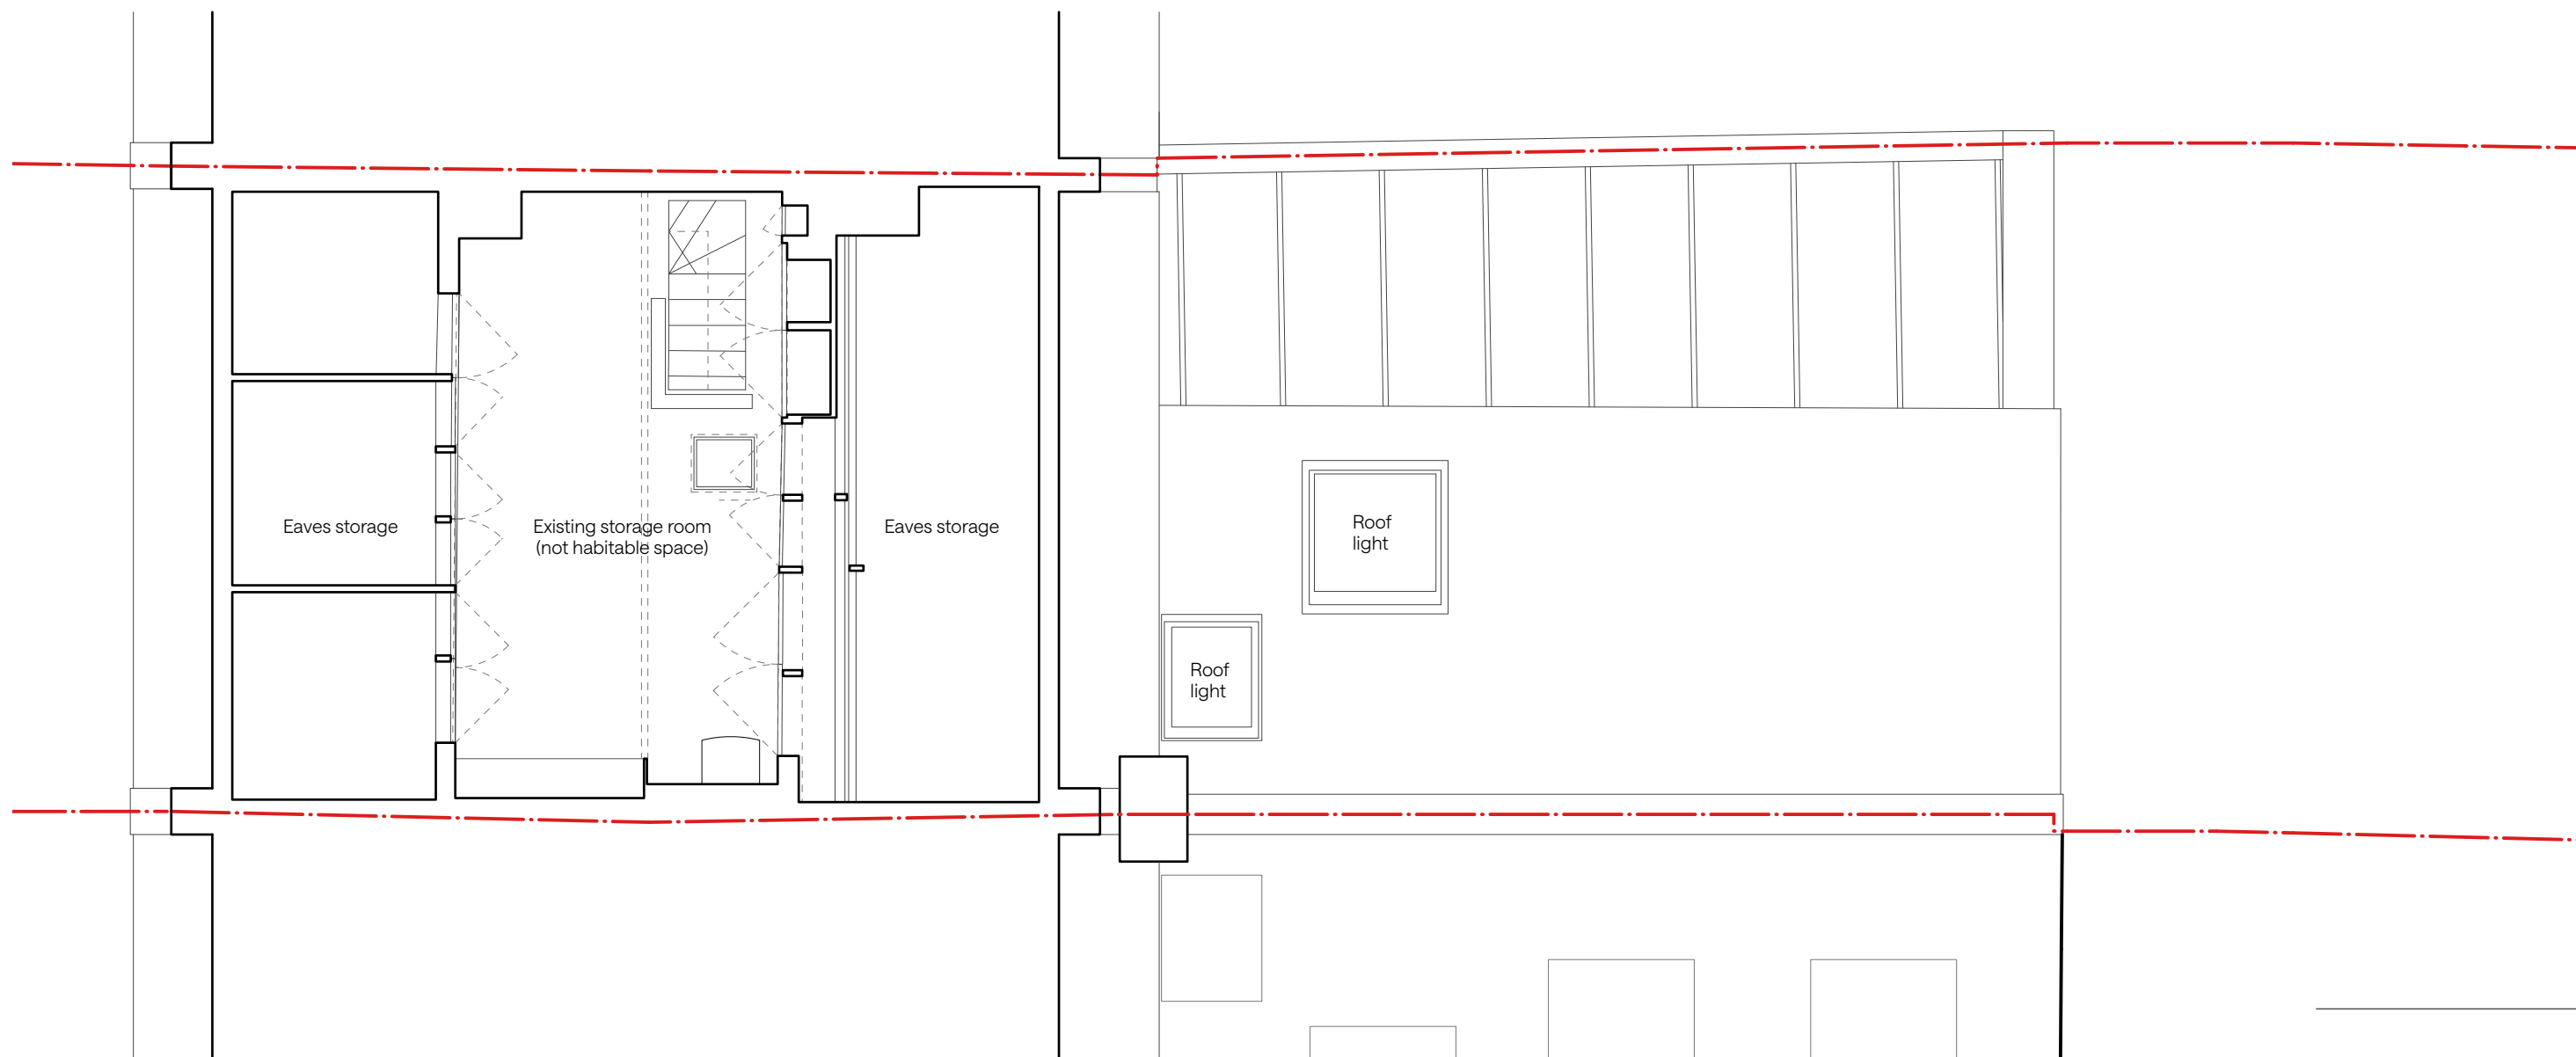

REV	DATE	DESCRIPTION
L1	09.04.24	Planning Issue

Andy Matthews. Studio

208 Kala Studios
The Biscuit Factory
100 Drummond Road
London SE16 4DG
020 4537 5231
hello@andymatthews.studio
andymatthews.studio

PROJECT	JOB CODE	
3 Chadwick Road	065	
TITLE	DRAWING NUMBER	
Second floor plan as existing	1102	
ISSUE	DATE	REVISION
Planning	April 24	L1
SCALE	SIZE	REVISION DATE
1:50	A3	09.04.24

