
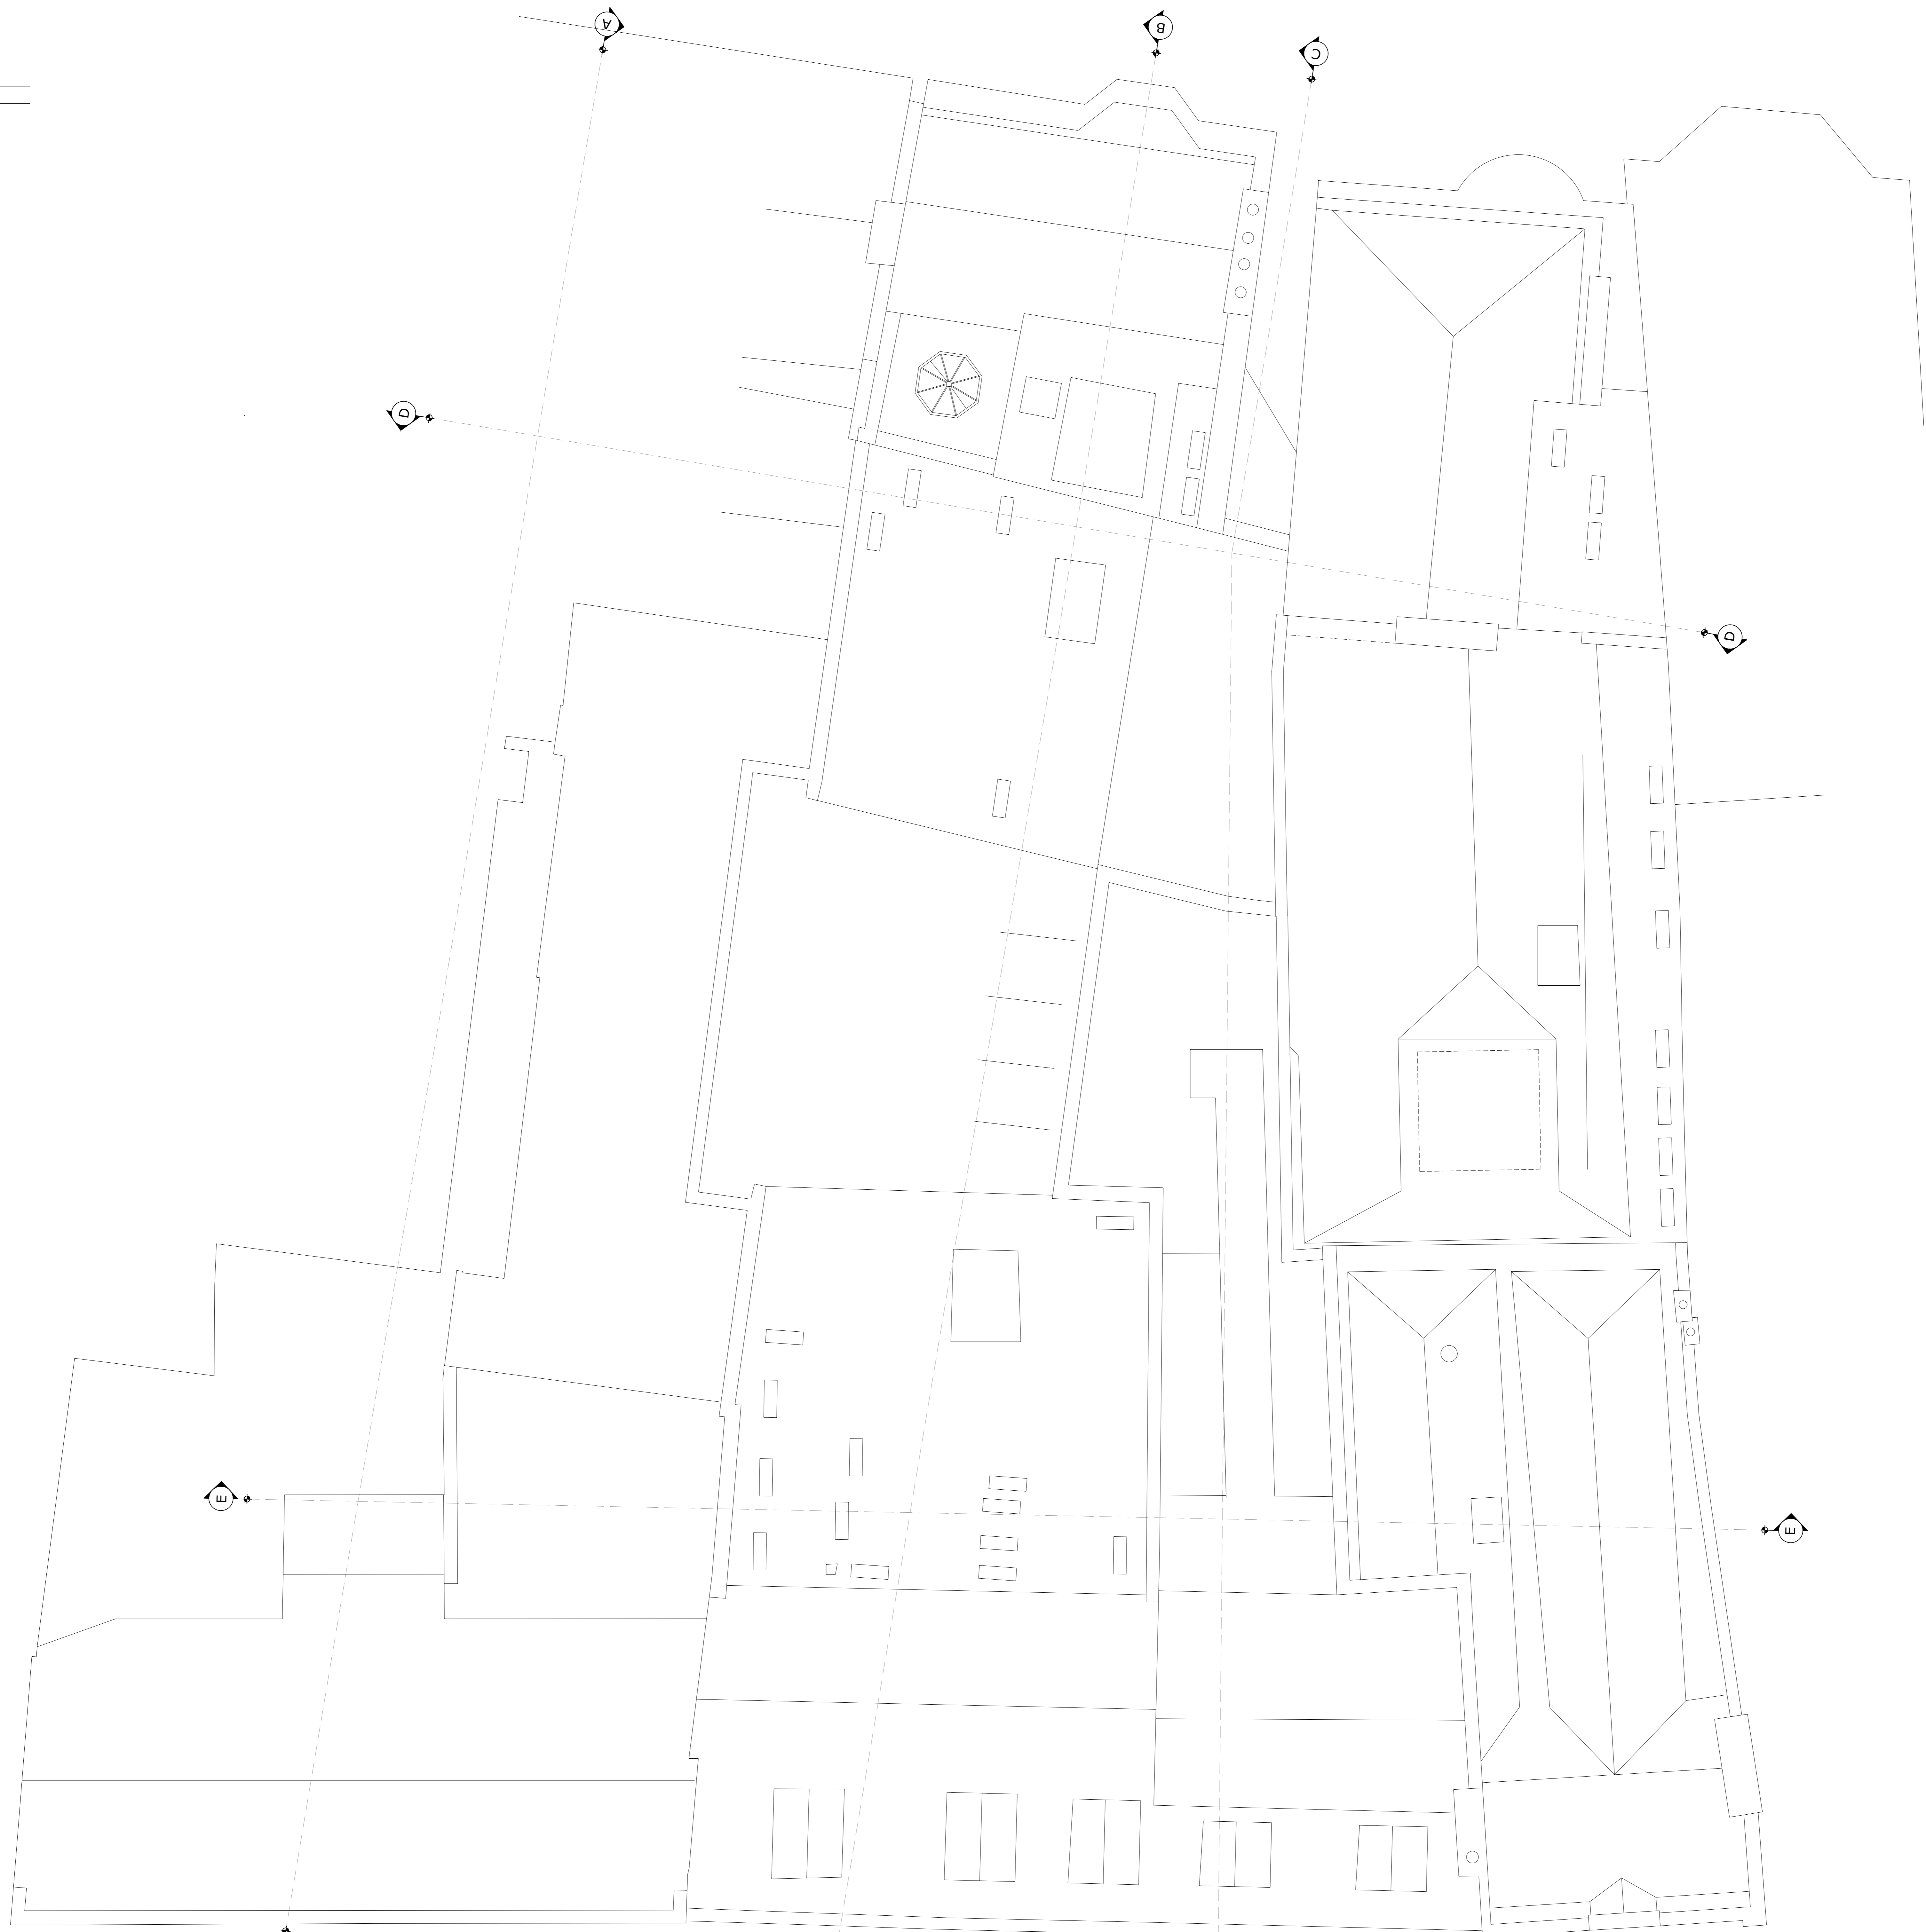



**52-53 OLD STEINE**  
Brighton

**THIS IS A GRADE II LISTED BUILDING**  
HISTORIC ENGLAND LIST ENTRY: 1380668 - 52  
HISTORIC ENGLAND LIST ENTRY: 1380669 - 53

notes  
Please note: These are planning application stage drawings not construction drawings and should be treated as such.

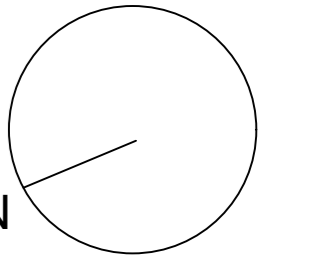

Roof Plan - Existing - 1:50@A1

 

REV A - Consultant input updates 23/12/15

**EDWS**Architects

26 Mikes Road Brighton BN1 5NQ M 07979532275  
E: eden@edwsarchitects.com W: www.edwsarchitects.co.uk

J O B 52-53 Old Steine Brighton BN1 1NH	CHECKED PT
	DRAWN ES
CLIENT Jenscogroup	DATE 22.03.28
	SCALE 1:50 @ A0
DRAWING Roof Plan Existing	REVISION A
	NUMBER 7181013

DO NOT SCALE FROM THIS DRAWING. THIS DRAWING IS COPYRIGHT ©