


In addition to the hazard/risks normally associated with the types of work detailed on this drawing take note of the above. It is assumed that all works on this drawing will be carried out by a competent contractor working, where appropriate, to an appropriate method statement.

Construction Risks Statement.	Maintenance/cleaning Risks	Demolition/adaptation Risks
-------------------------------	----------------------------	-----------------------------




Proposed Front Elevation

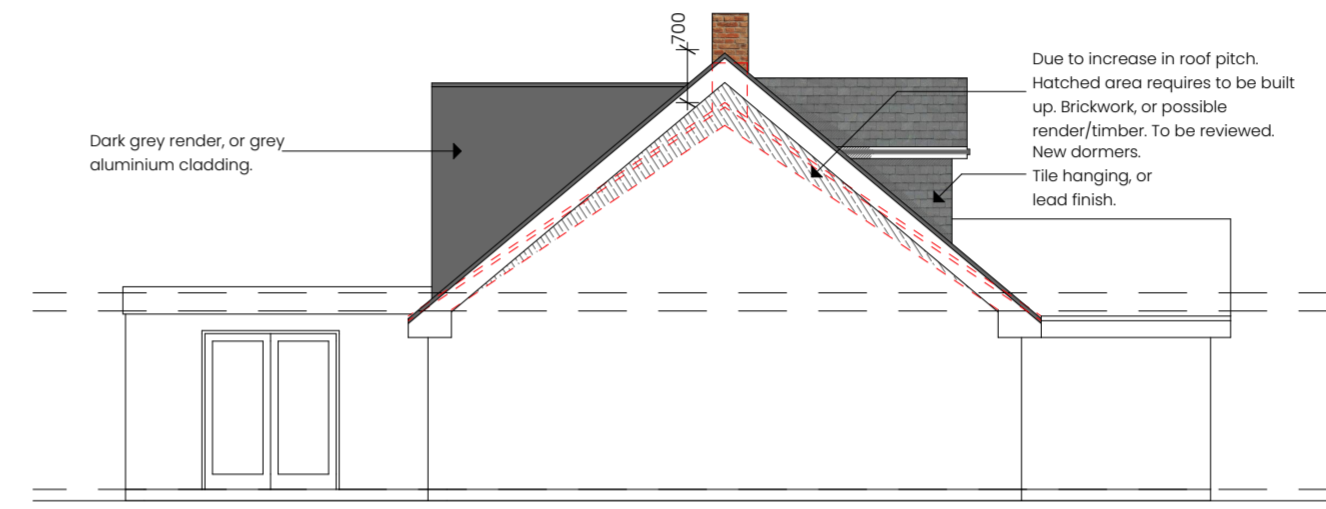

Proposed Side Elevation



Proposed Rear Elevation

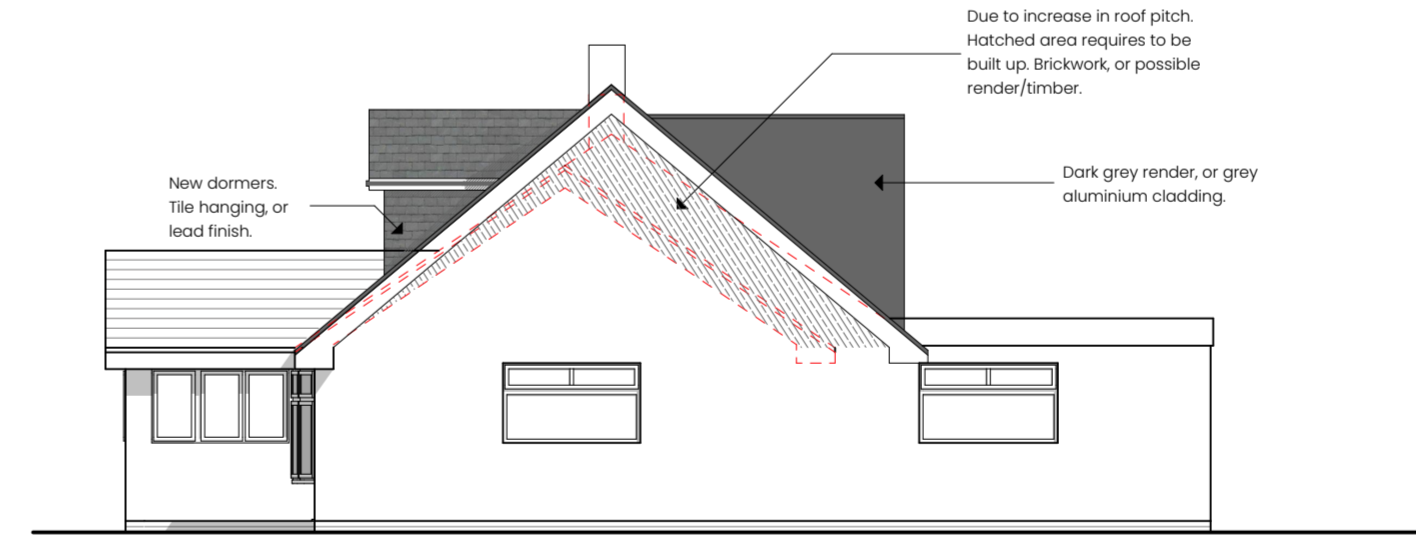

Proposed Side Elevation

RIBA Architects Registration Board
Chartered Practice

Rev	Description	Date	Initials

Jackson-Crane Architecture

7 The Courtyard, 2C High Street, Ruddington, Nottingham, NG11 6ER
0115 837 0123
hello@jackson-crane.com
www.jackson-crane.com

Project Name
2A North Road, Ruddington

Project Address
2A North Road, Ruddington, Nottingham, NG11 6AD

Client
Mr Gallagher

Drawing Title
Elevations as Proposed

Project No. 24-004	Scale 1:100	Paper Size A2	Drawn By DJC	Checked By DJC
Status S0	Purpose of Issue Work In Progress			

Project	Originator	Zone	Level	Type	Role	Number	Revision
NOR	JCA	B1	XX	DR	A	03002	

This document is copyright © of Jackson-Crane Architecture. It shall be read in conjunction with all other associated project information including models, specifications, schedules and related consultants documents. Do not scale from documents. All dimensions to be checked on site. Immediately report any discrepancies, errors or omissions on this document to the Originator. If in doubt ASK.