





EXISTING FRONT ELEVATION

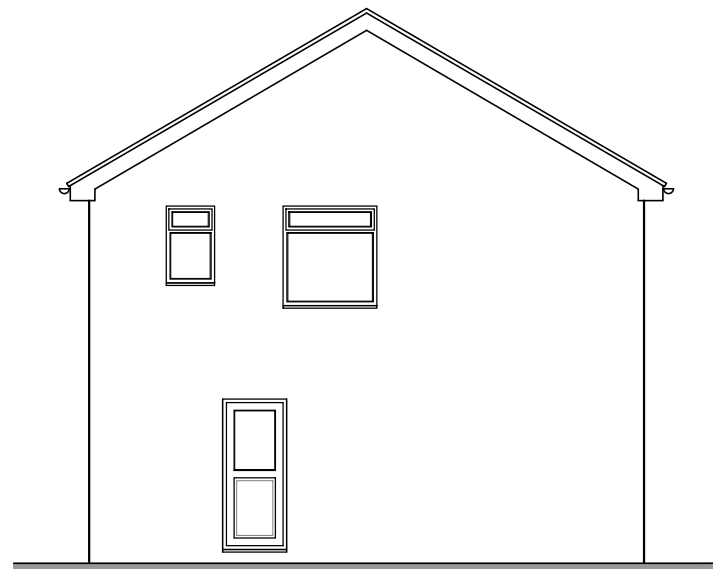


EXISTING SIDE ELEVATION




EXISTING REAR ELEVATION

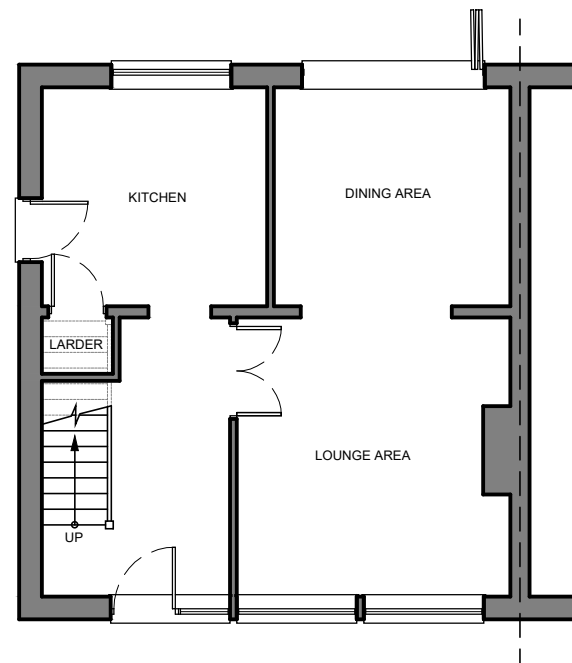

EXISTING GROUND FLOOR PLAN
Existing area 83.8 sq.m

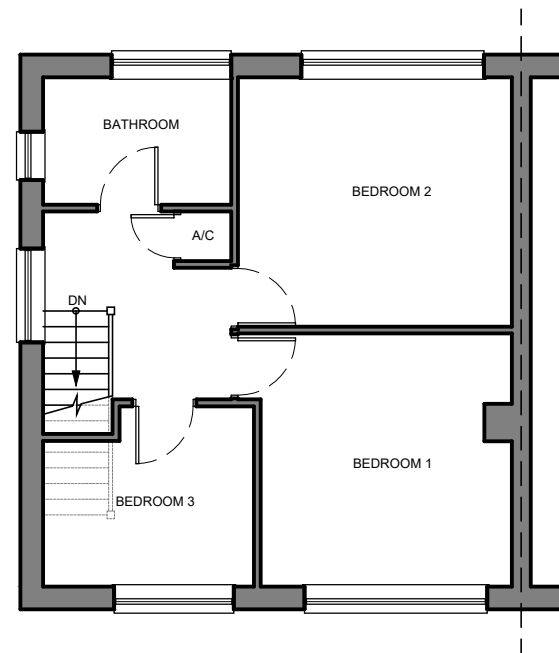

EXISTING FIRST FLOOR PLAN

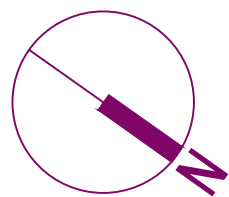

SCALE 1:100

REV.	DATE	DESCRIPTION
<small>PREFIXES TO DRAWING NUMBERS INDICATE THE FOLLOWING P= PRELIMINARY W= WORKING AB= AS BUILT</small>		
<small>DO NOT SCALE/BUILD OFF THESE DRAWINGS. USE WRITTEN DIMENSIONS ONLY. ALL DIMENSIONS TO BE CHECKED ON SITE PRIOR TO COMMENCEMENT OF WORK.</small>		

Existing Drawings

DRAWING STATUS: PLANNING ISSUE

2 The Green Liss Hampshire

DATE: Feb 24	SCALE @ AS: 1:100
JOB NO: P 2406	DRAWING NO: 03

