

PLANNING

CLIENT:
Mr and Mrs M Taylor

ADDRESS:
The Coppice Farm, Akeley Wood,
AKELEY, MK1 85BN

CONTACT:
Mr. M Taylor

SITE:
The Coppice Farm
Akeley Wood
AKELEY, MK1 85BN

SCHEME:
Proposed Change of Use with
Associated Internal and External works.


DRAWING TITLE:
Proposed Plans

DATE: April 2024
DRAWN: david henrius


SCALE: 1:100
REV:

DRAWING No:


P/24/094/005

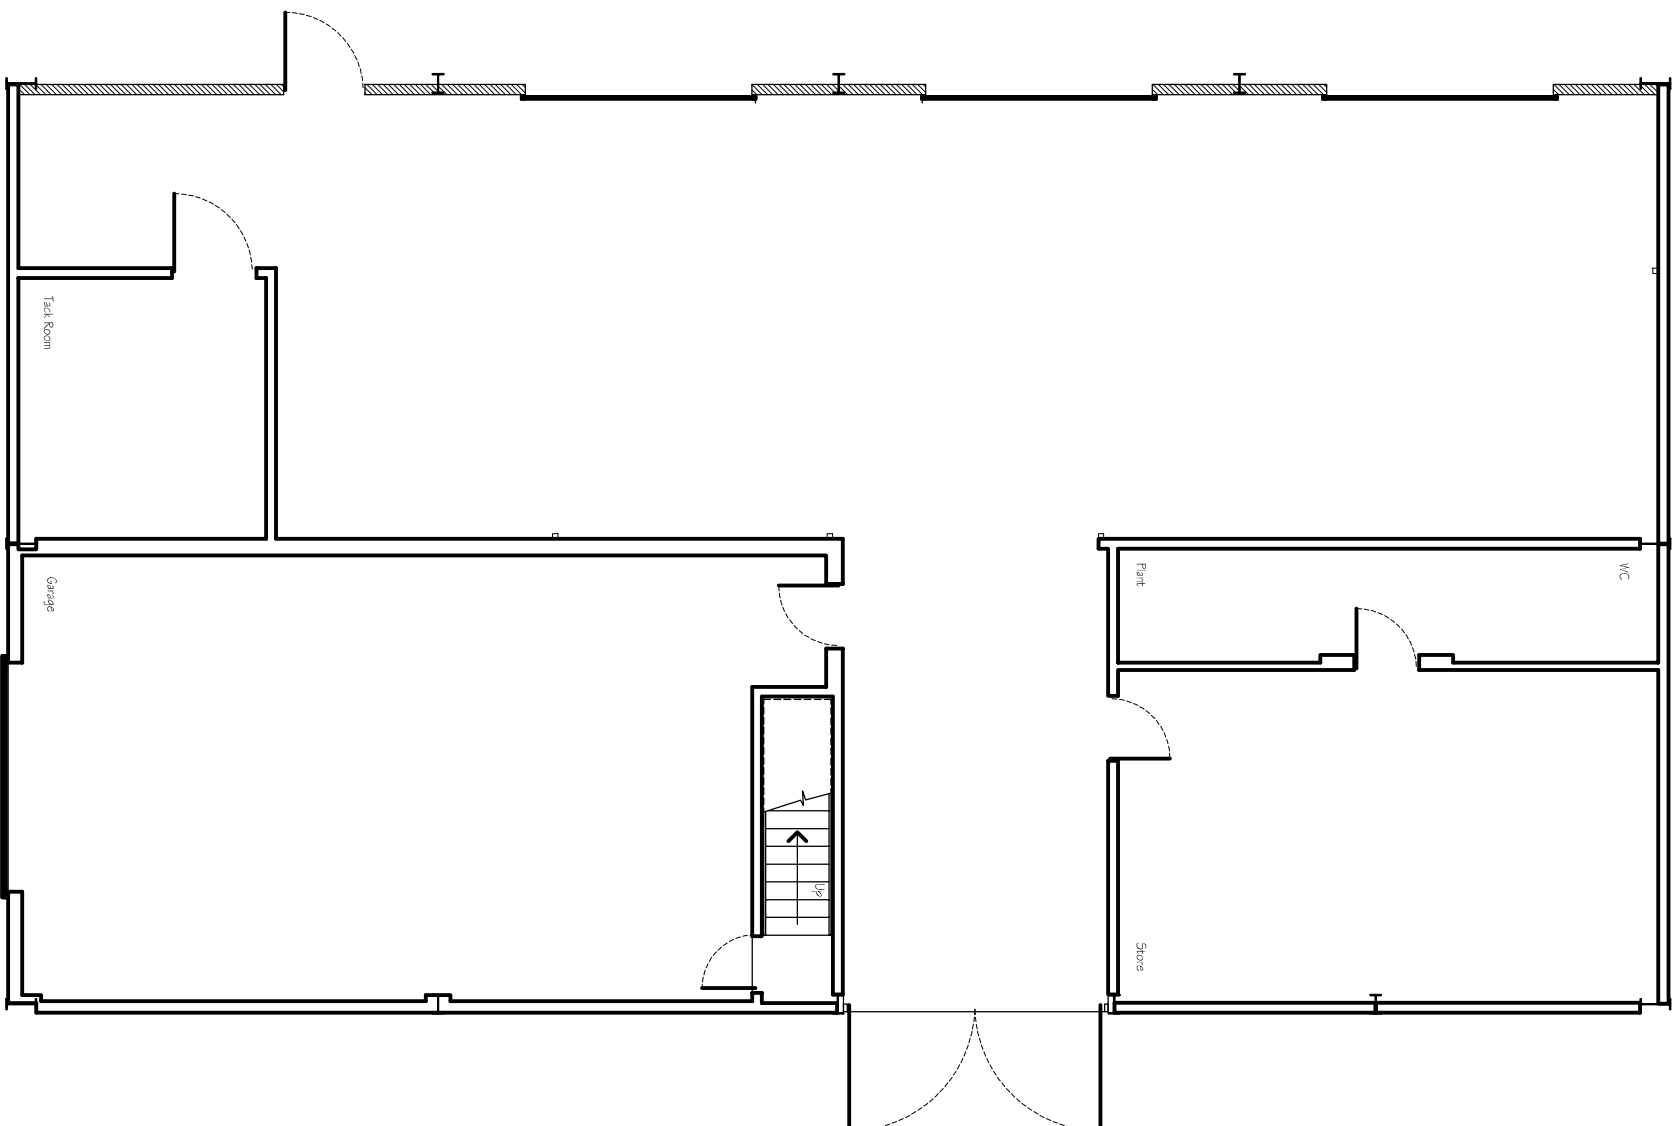

PROPOSED GROUND FLOOR PLAN

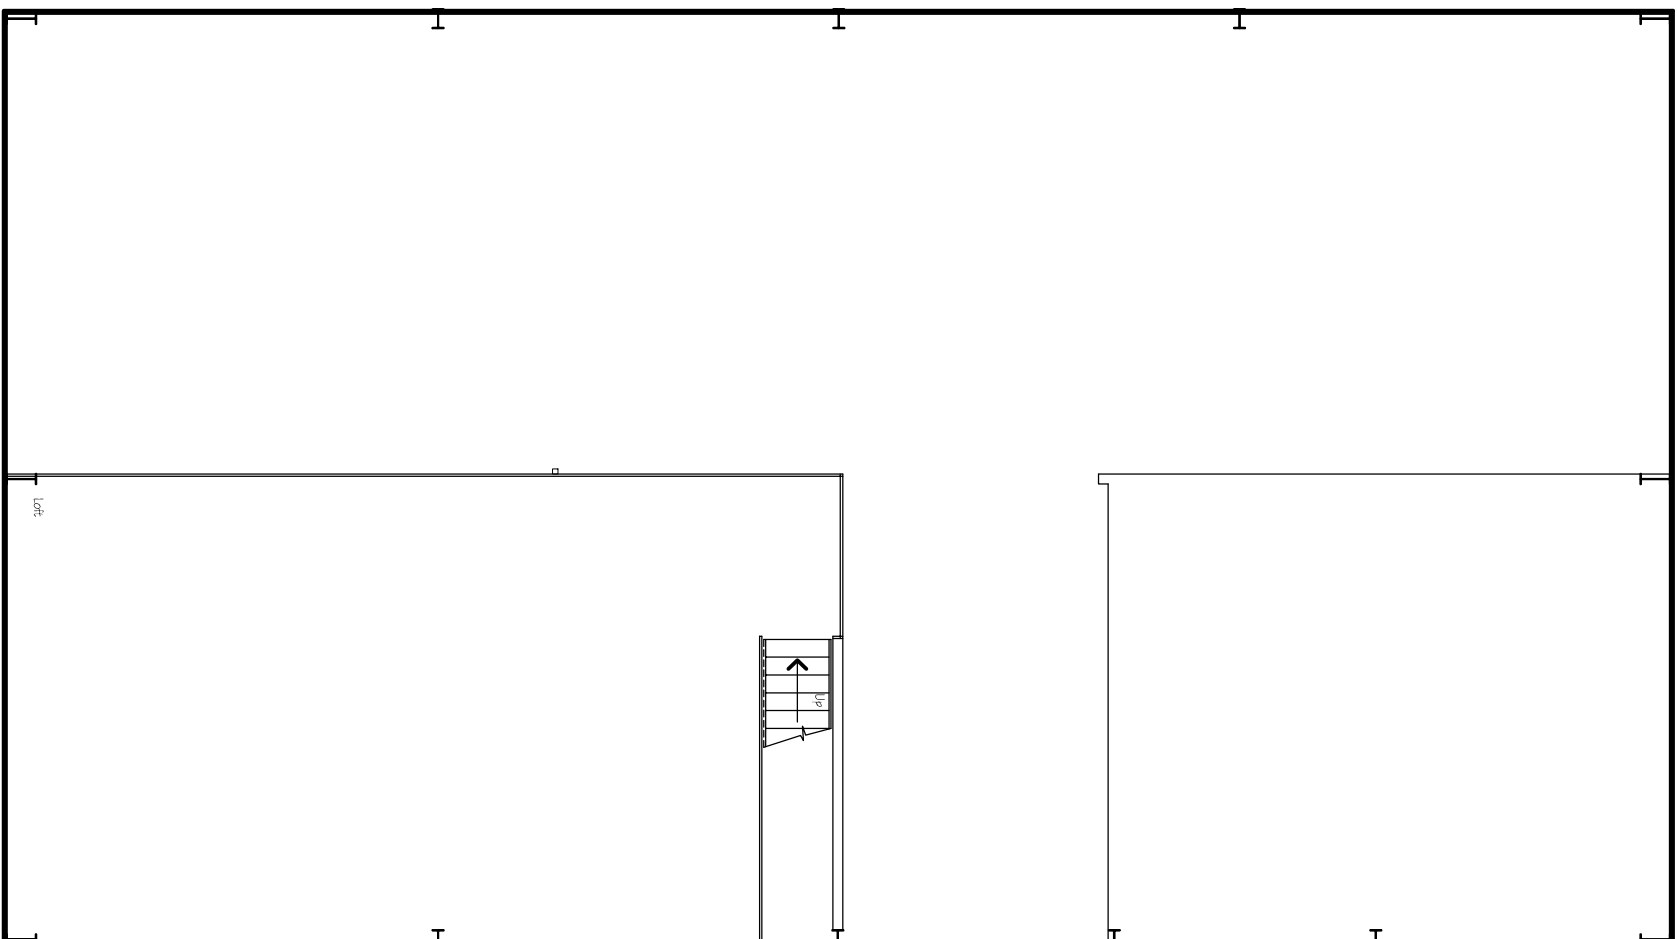

PROPOSED LOFT FLOOR PLAN

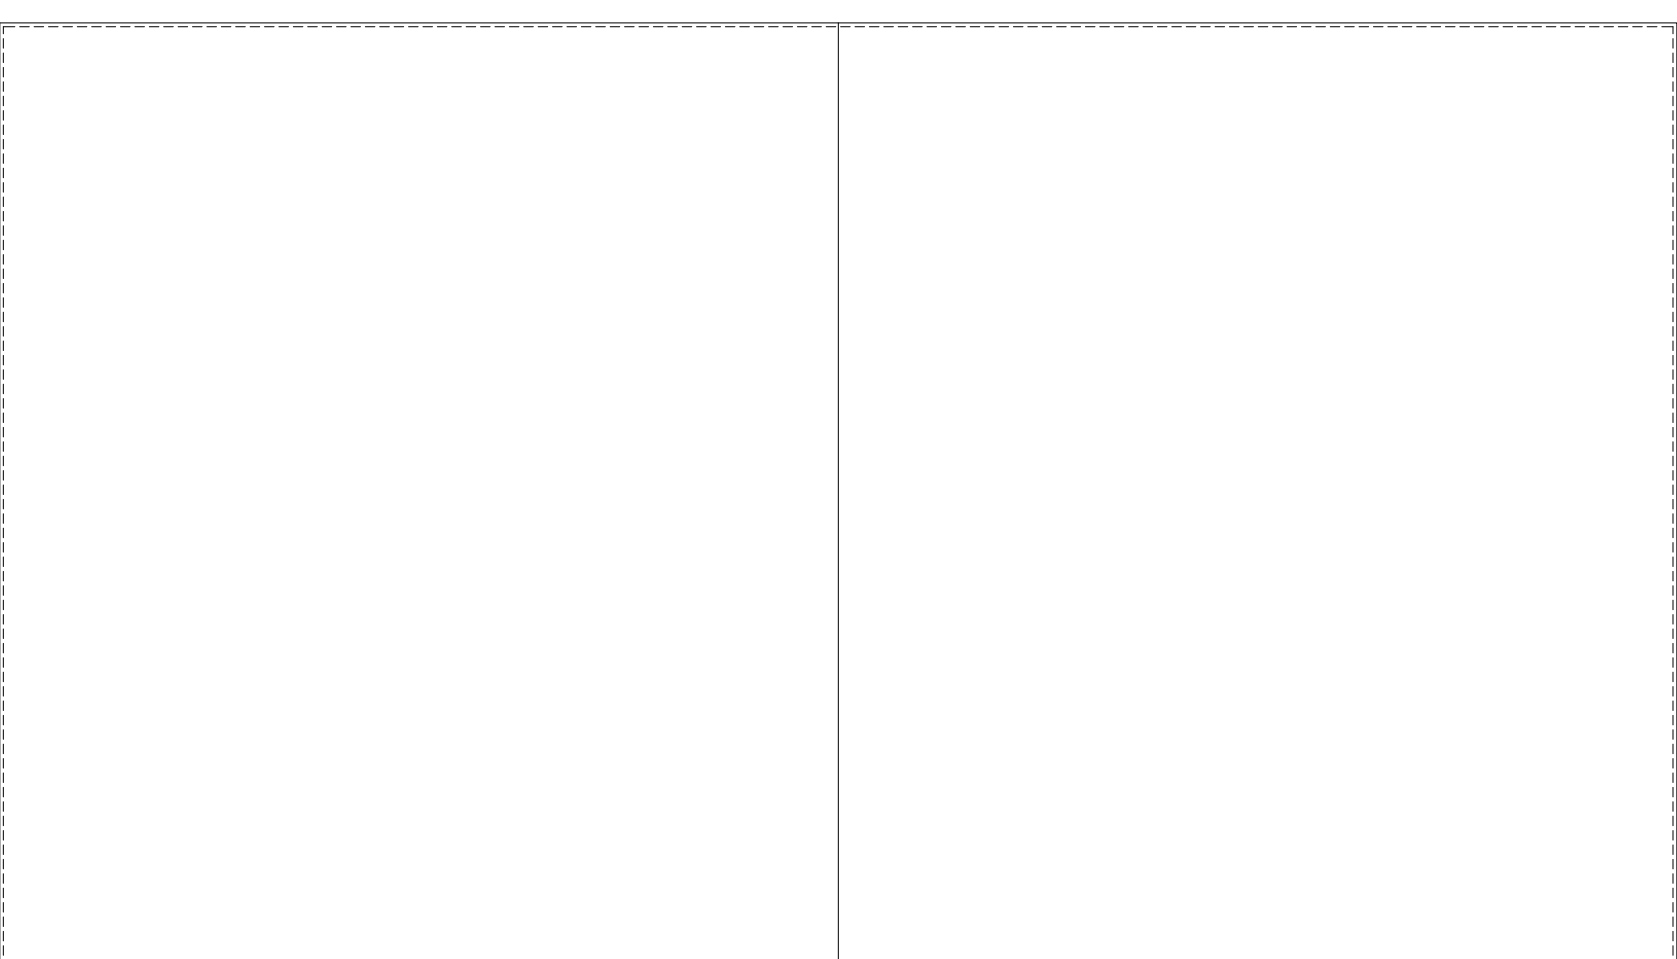

PROPOSED ROOF PLAN

