




PLANNING

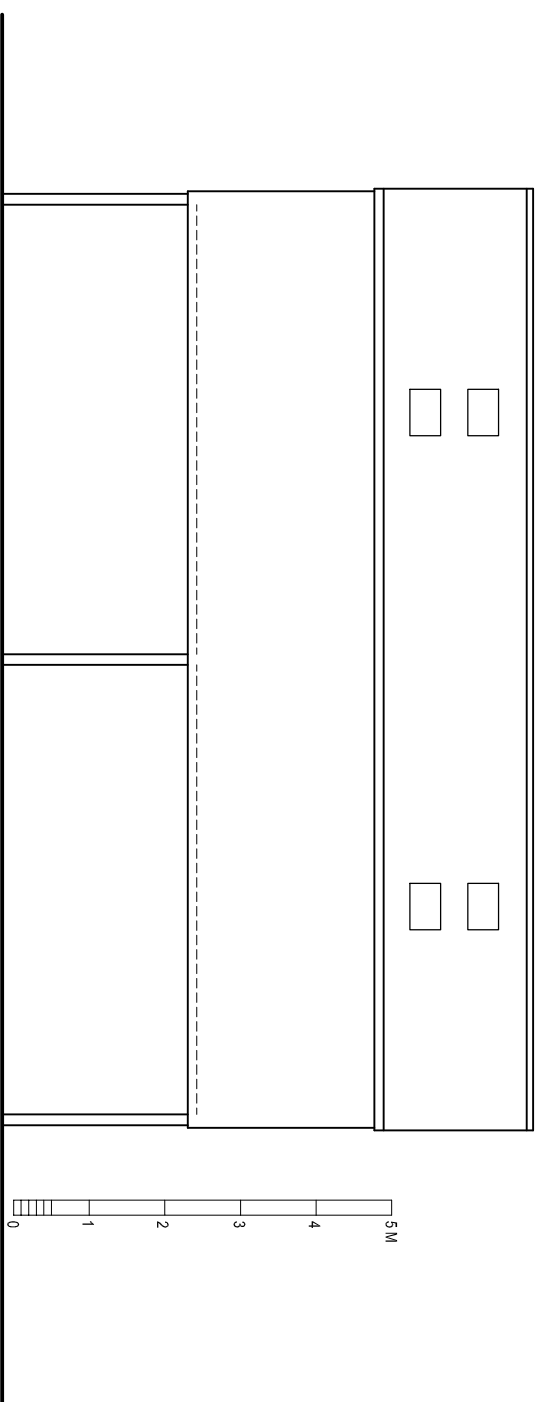


EXISTING END NORTH-EAST ELEVATION

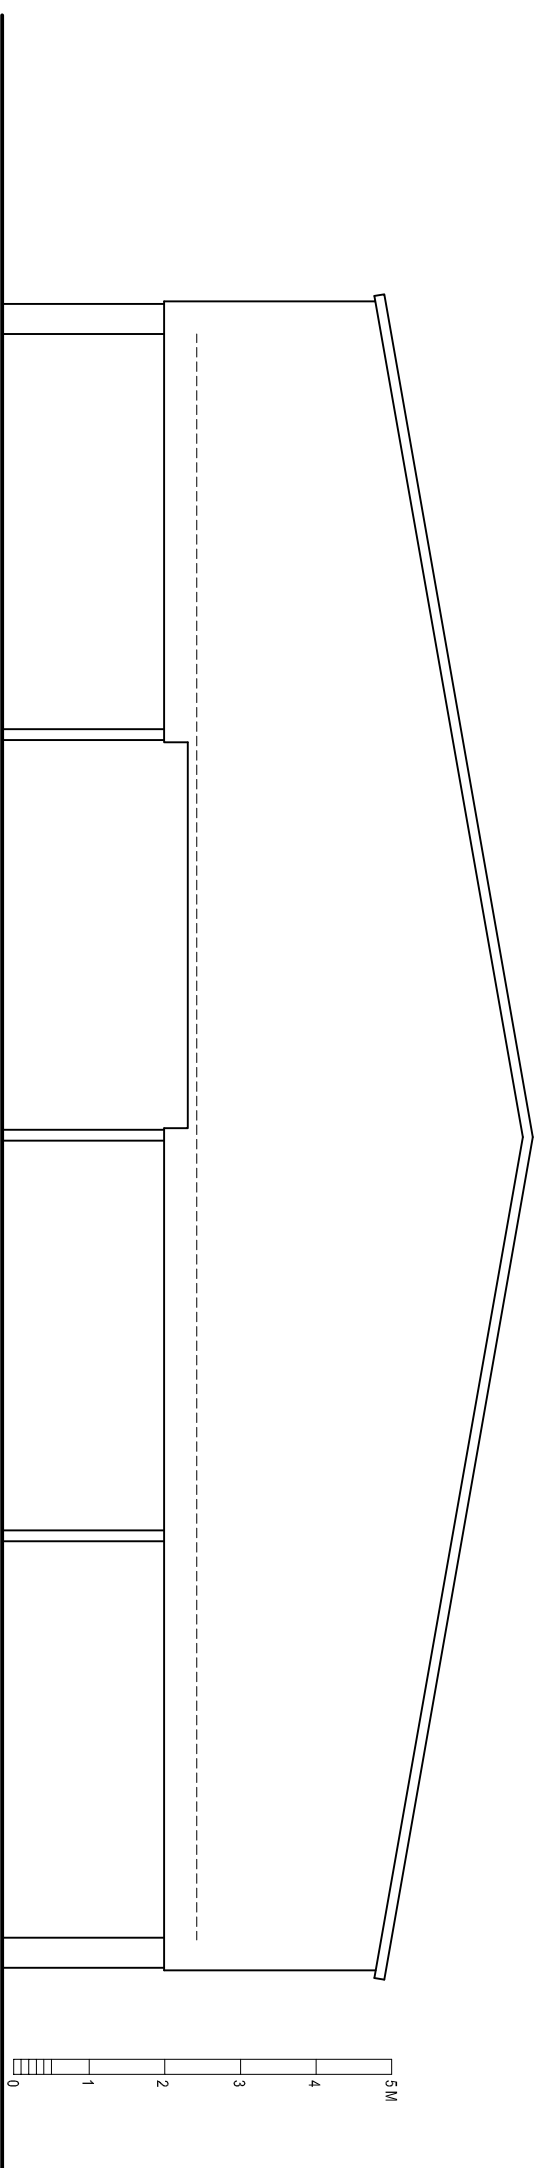

EXISTING FRONT NORTH-WEST ELEVATION

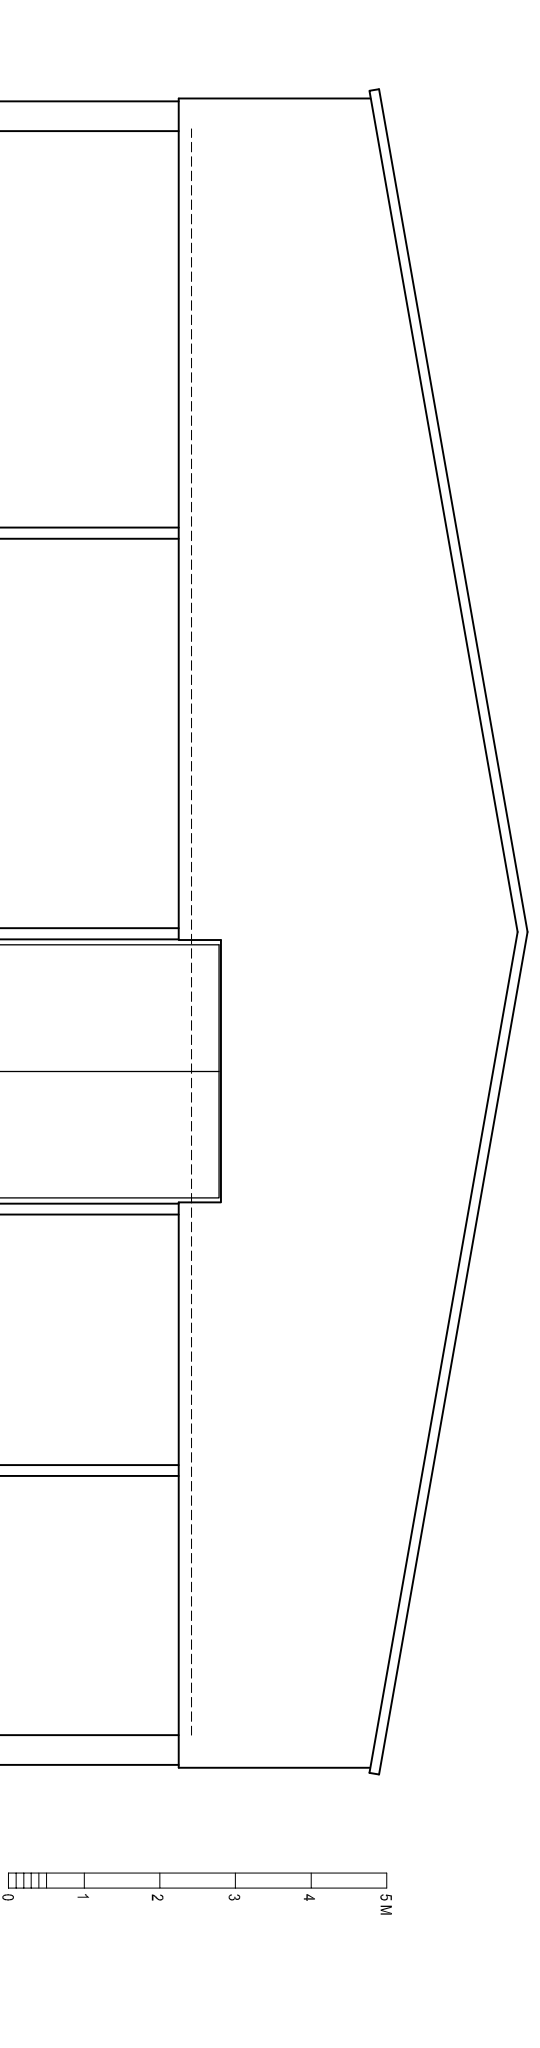

EXISTING REAR SOUTH-EAST ELEVATION

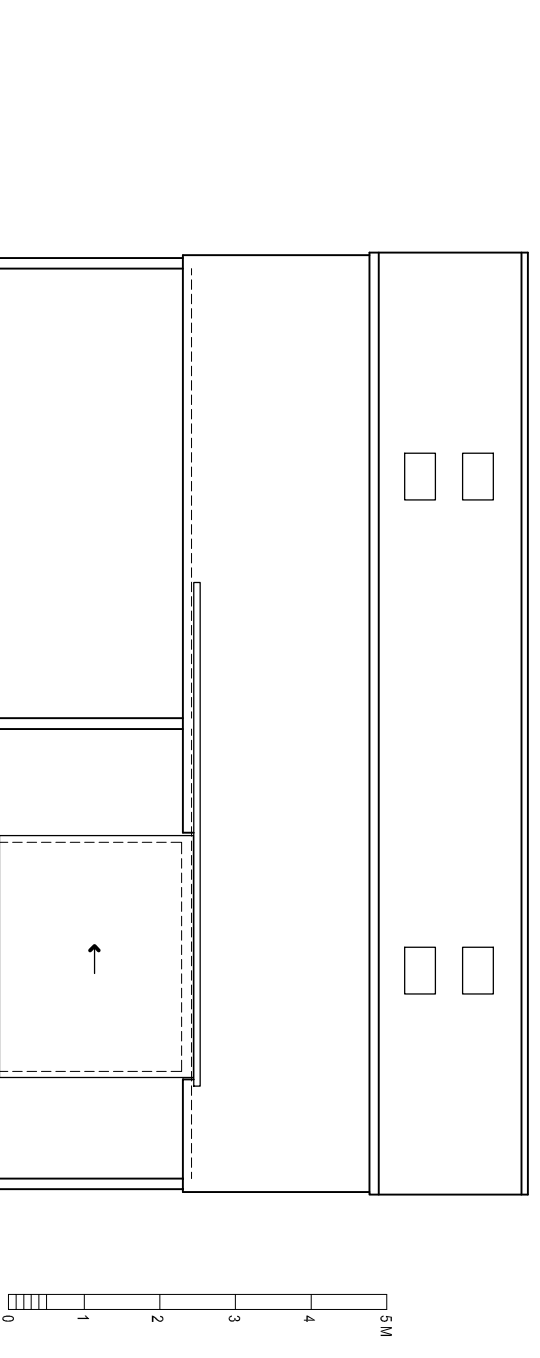

EXISTING SIDE SOUTH-WEST ELEVATION

CLIENT:

Mr and Mrs M Taylor

ADDRESS:

The Coppice Farm, Akeley Wood,
AKELEY, MK1 85BN

CONTACT:

Mr M Taylor

SITE:

The Coppice Farm
Akeley Wood
AKELEY, MK1 85BN

SCHEME:

Proposed Change of Use with
Associated Internal and External works.

DRAWING TITLE:

Existing Plans

DATE:

April 2024

DRAWN:

david henous

SCALE:

1:100

REV:

A2

DRAWING No:

P/24/094/004