





Front Elevation

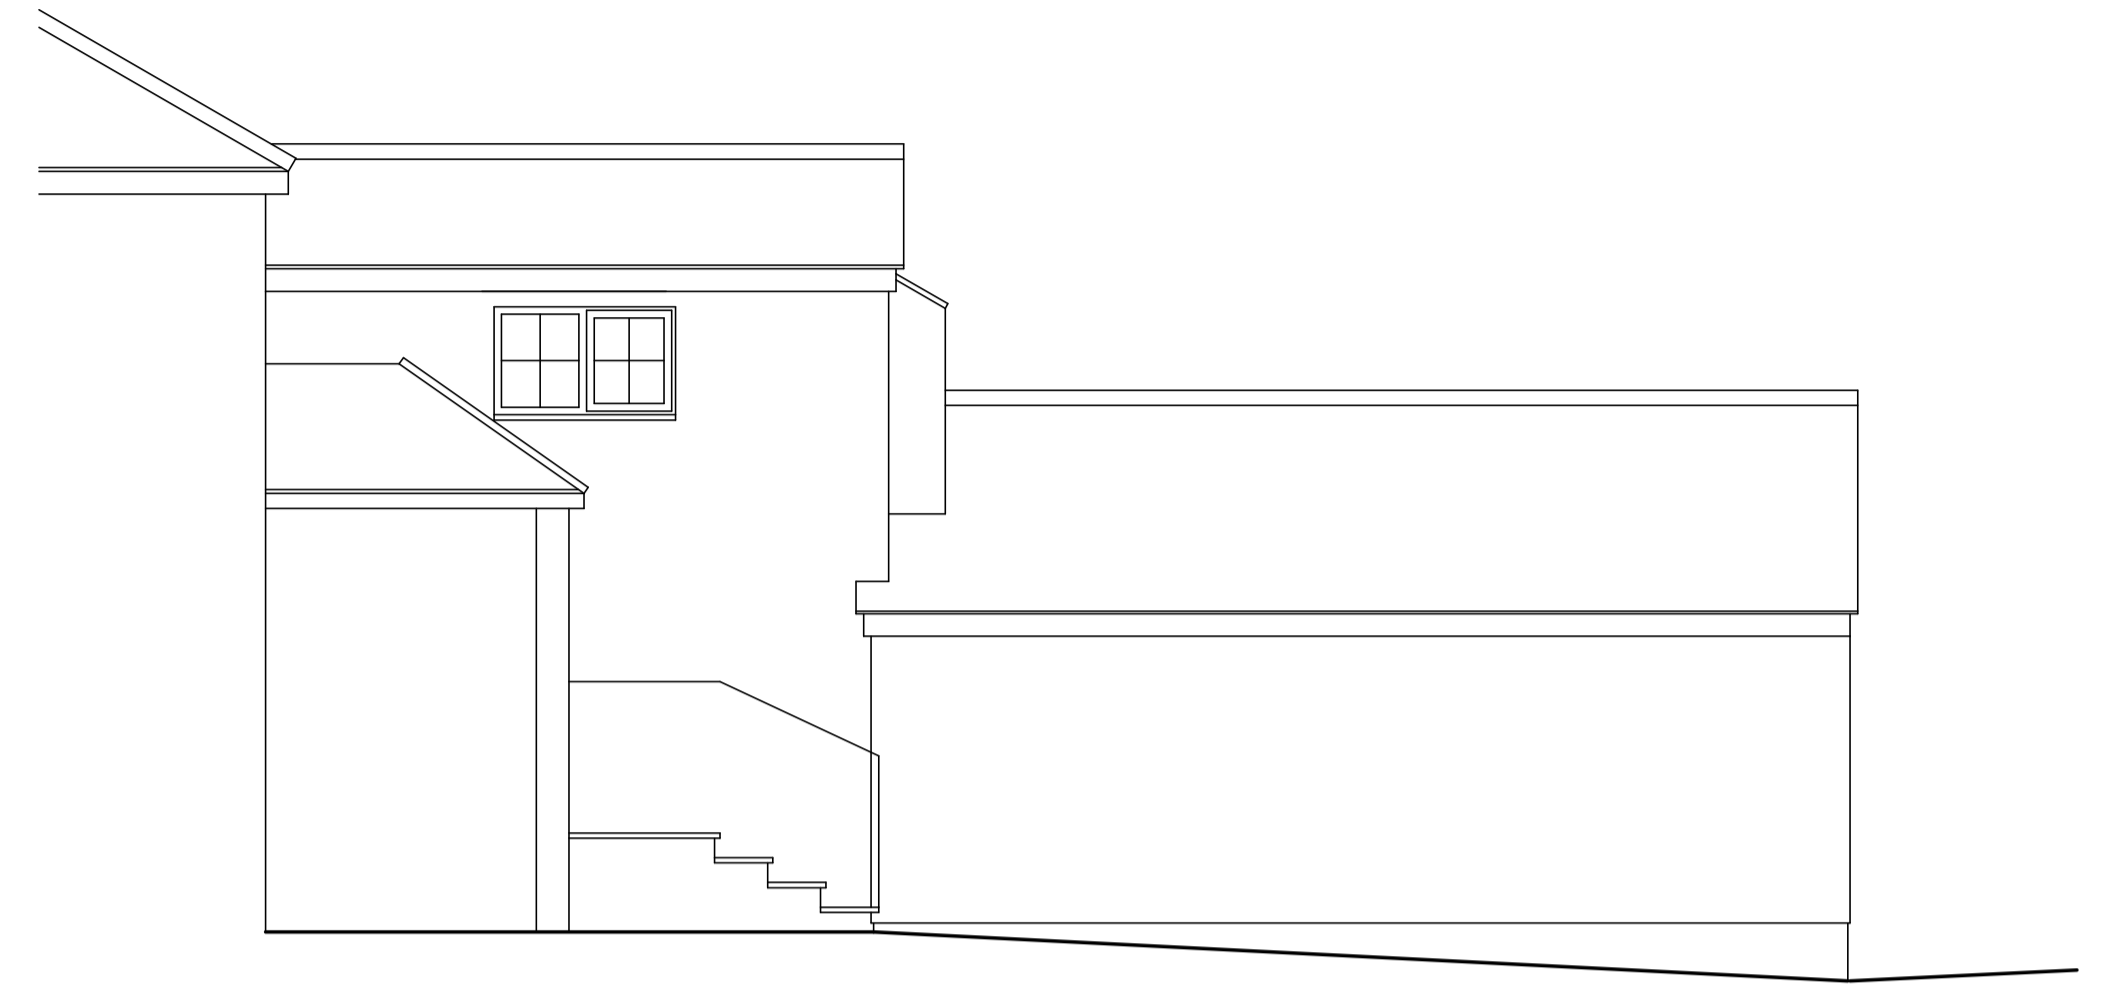

Side Elevation



Side Elevation

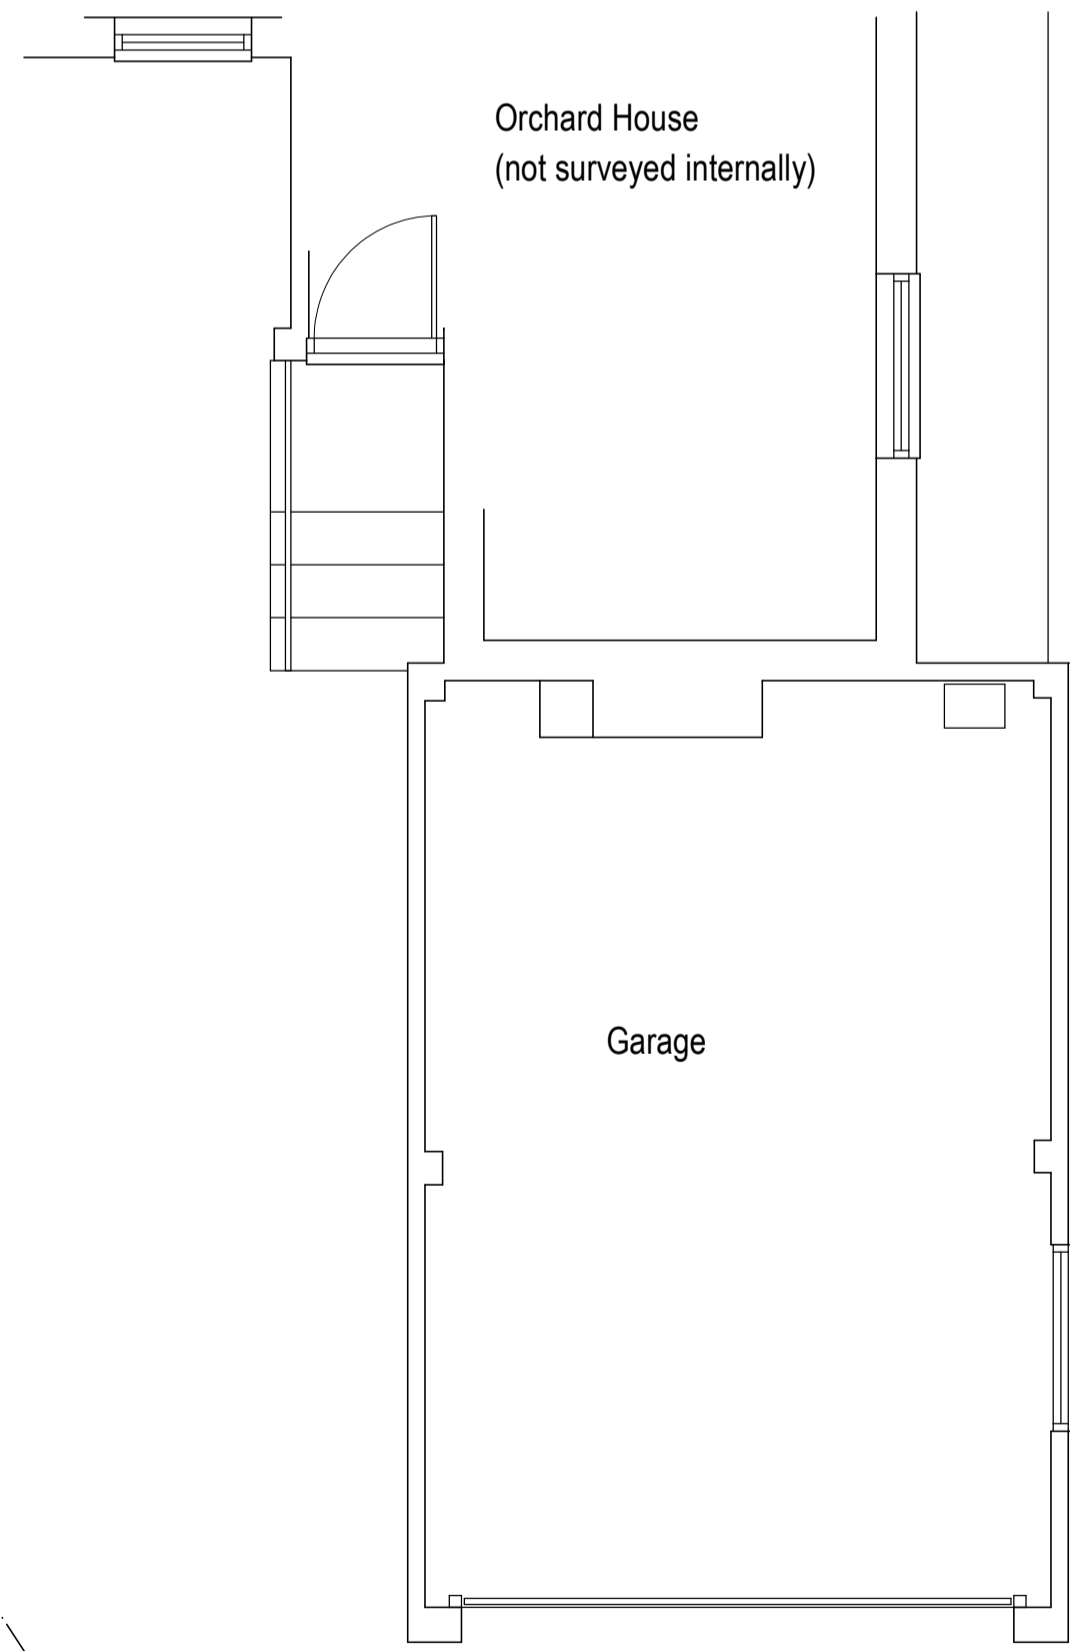

Ground Floor Plan

No.	Revision/Issue	Date

All dimensions and setting out to be checked on site prior to commencement of works.
Any discrepancies to be reported.
Written dimensions to be used in preference over scaled dimensions.
See structural engineers calculations for all steelwork details.



MWT Architecture Ltd
 4 Ashford Close
Aylesbury
Bucks
HP21 9TW

 07753 827008
 matt@mwtarchitecture.co.uk
 www.mwtarchitecture.co.uk

Drawing
Existing Plans and Elevations

Project Name and Address
Proposed replacement garage
 Orchard House
 Green Lane
 Ivinghoe

Client Miss J Trueman	
Date March 2024	Drawing number 24/0382/01
Scale 1:50 (A1)	Rev -