



Front Elevation




Side Elevation




Side Elevation

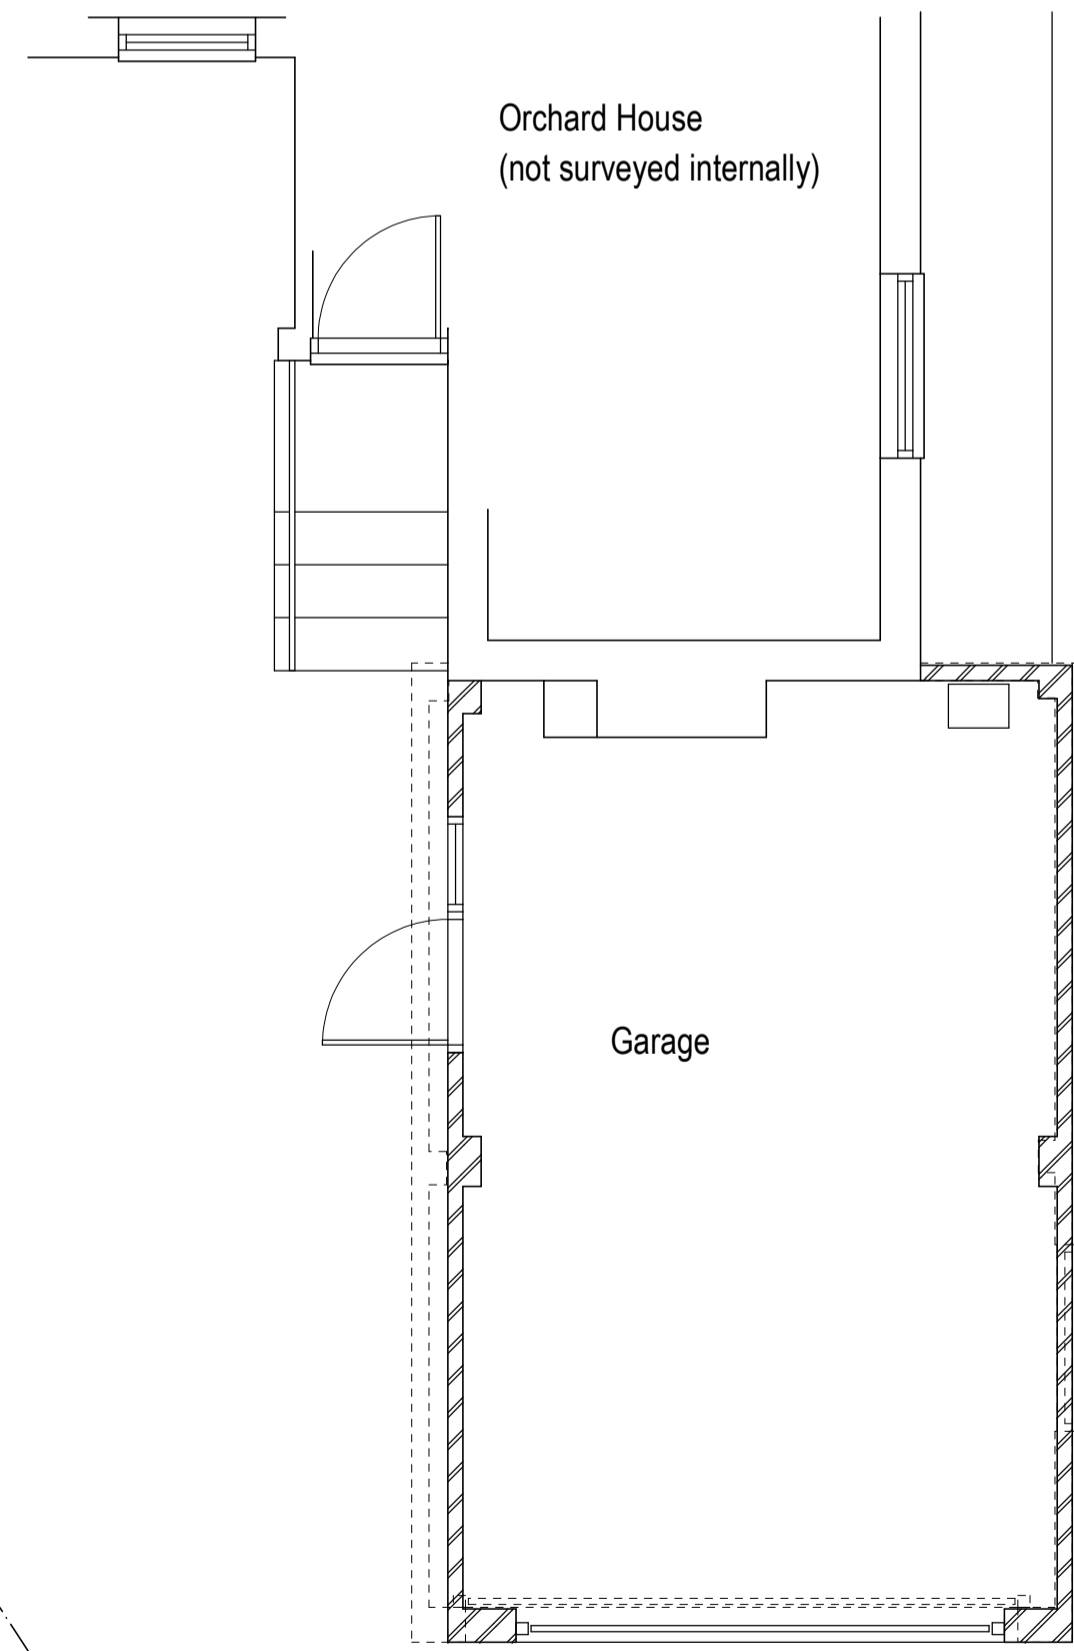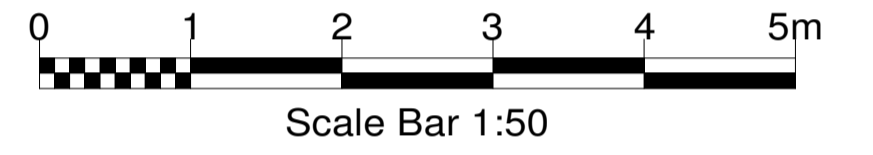

Ground Floor Plan

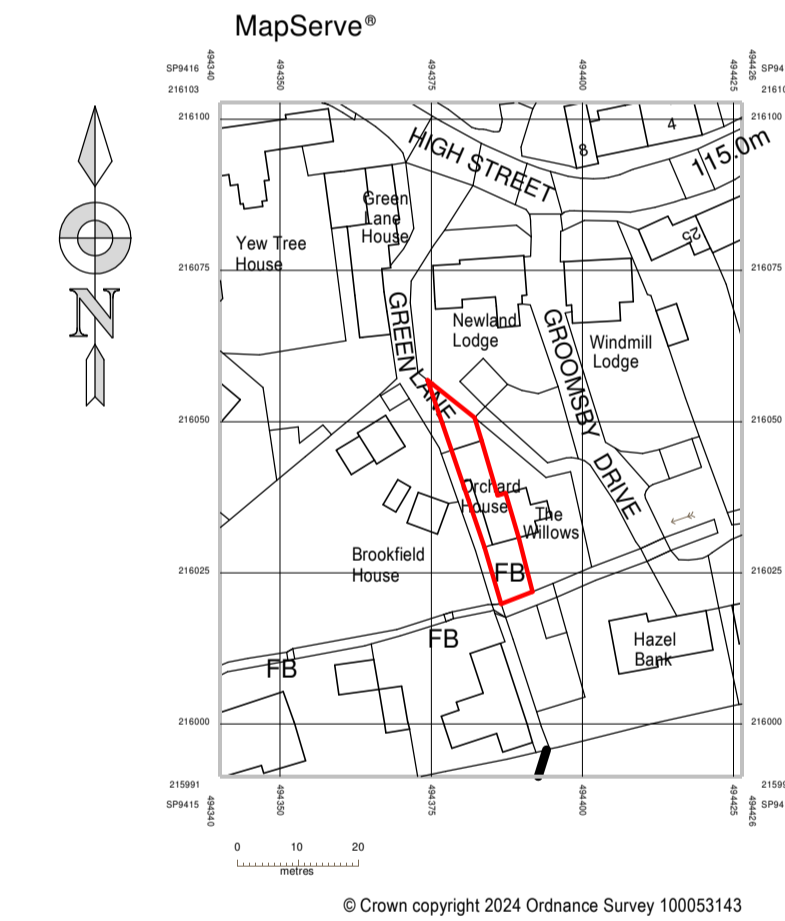

Location Plan 1:1250

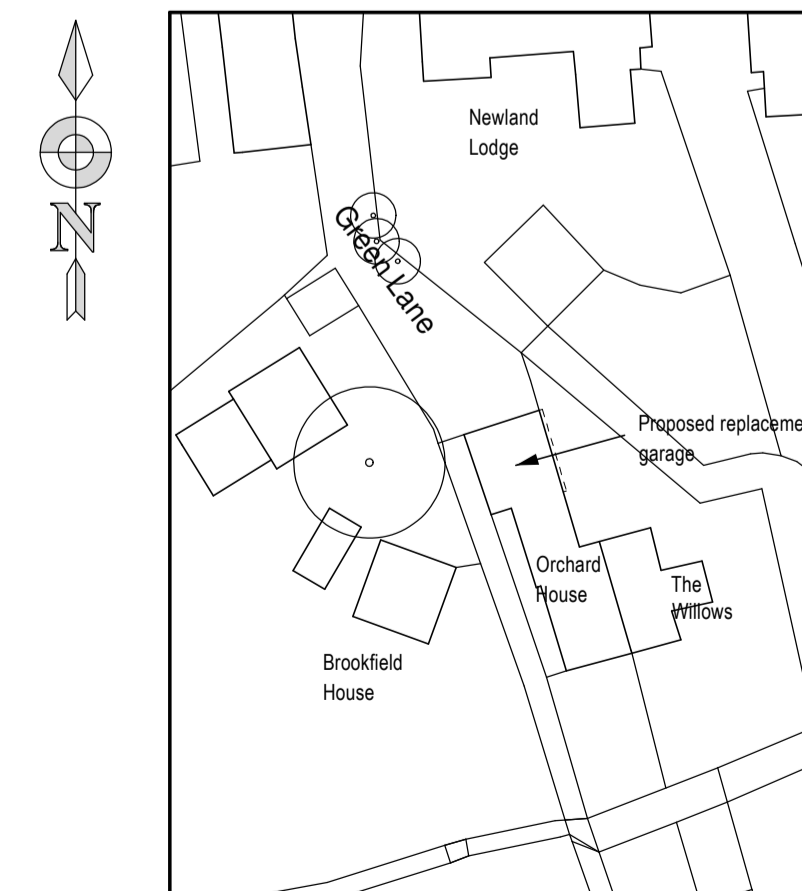

Site Plan 1:500

A		Location and Site Plans added	11 Apr 24
No.	Revision/Issue	Date	

All dimensions and setting out to be checked on site prior to commencement of works. Any discrepancies to be reported. Written dimensions to be used in preference over scaled dimensions. See structural engineers calculations for all steelwork details.


MWT
 Architecture Ltd
 07753 827008
 matt@mwtarchitecture.co.uk
 www.mwtarchitecture.co.uk

4 Ashford Close
 Aylesbury
 Bucks
 HP21 9TW

Drawing
Proposed Plans and Elevations

Project Name and Address
Proposed replacement garage
 Orchard House
 Green Lane
 Ivinghoe

Client Miss J Trueman	
Date March 2024	Drawing number 24/0382/02
Scale 1:50 (A1)	Rev A