


THIS PLAN AND DESIGN IS TO BE USED SOLELY IN CONNECTION WITH THE PROJECT AS DESCRIBED. THE DRAWING AND DESIGN IS THE COPYRIGHT OF YPL UK LIMITED T/A YOUR PLANS UK, AND MUST NOT BE RE-ISSUED, LOANED OR COPIED WITHOUT WRITTEN CONSENT OF YPL UK LIMITED T/A YOUR PLANS UK.

THE PLAN IS TO BE READ IN CONJUNCTION WITH ALL OTHER THIRD PARTY INFORMATION RELEVANT TO THE PROJECT. ANY APPARENT DISCREPANCY IS TO BE BROUGHT TO THE ATTENTION OF YPL UK LIMITED T/A YOUR PLANS UK AND/OR ANY THIRD-PARTIES OR SPECIALISTS ASSOCIATED. DO NOT SCALE FROM THIS DRAWING.

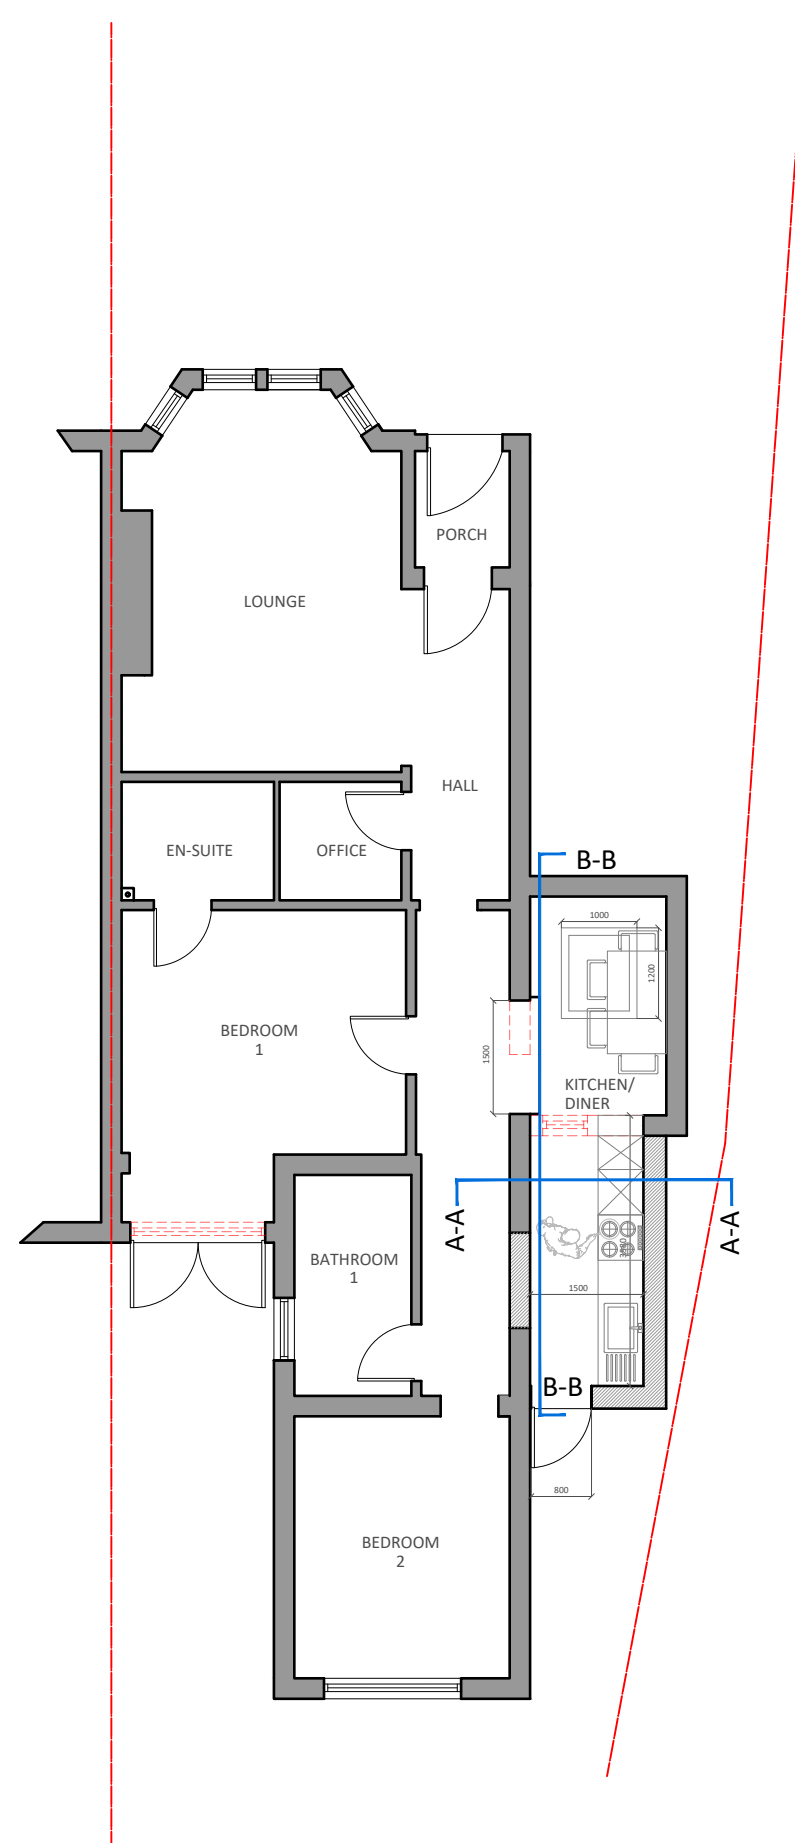

GROUND FLOOR PLAN

## FOR PLANNING


Location

19A NETHER STREET,  
FINCHLEY

Title

PROPOSED PLANS

Scale	Drawn	Checked	Date
1:100 @ A3	SJB	HE	MARCH 24
Drawing Number			Revision
1816_YPUK_P005(2)			P1

 

**YOURPLANS**  
Planning design specialists