

Plan of Side Building

SCALE 1:50

LB DESIGN

BUILDING SERVICES

3 Mayfield House, Bull Lane, Gerrards Cross
Buckinghamshire SL9 8RX
email: bambanleo@aol.com
Mobile: 07957150872


Job title **13 Manor Way
London NW9 6JD**
DWG. title **EXISTING plan
& ELEVATION**

DWG. NO. **13MW A-03**


Drawn by:
LEO BAMBAN

Date: **06/03/2024** Scale **ASH**


Rev.	Description	Date

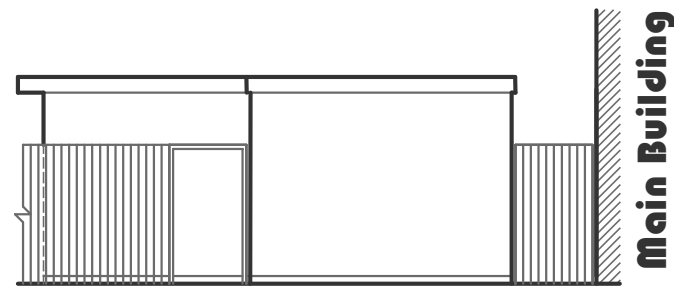

Front Elevation
SCALE 1:100

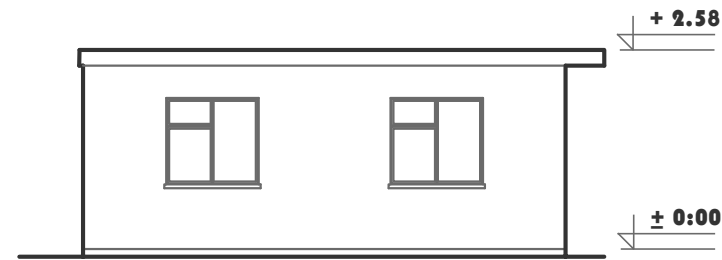

Side Elevation
SCALE 1:100

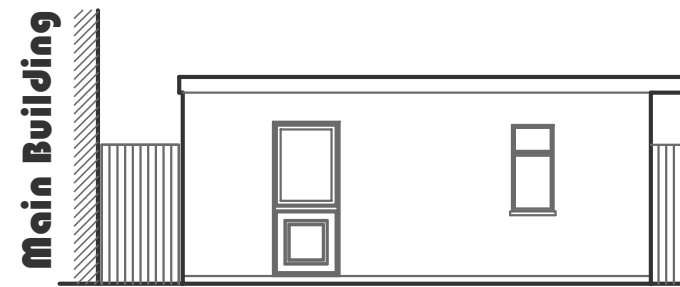

Rear Elevation
SCALE 1:100

