


Site Plan
SCALE 1:200

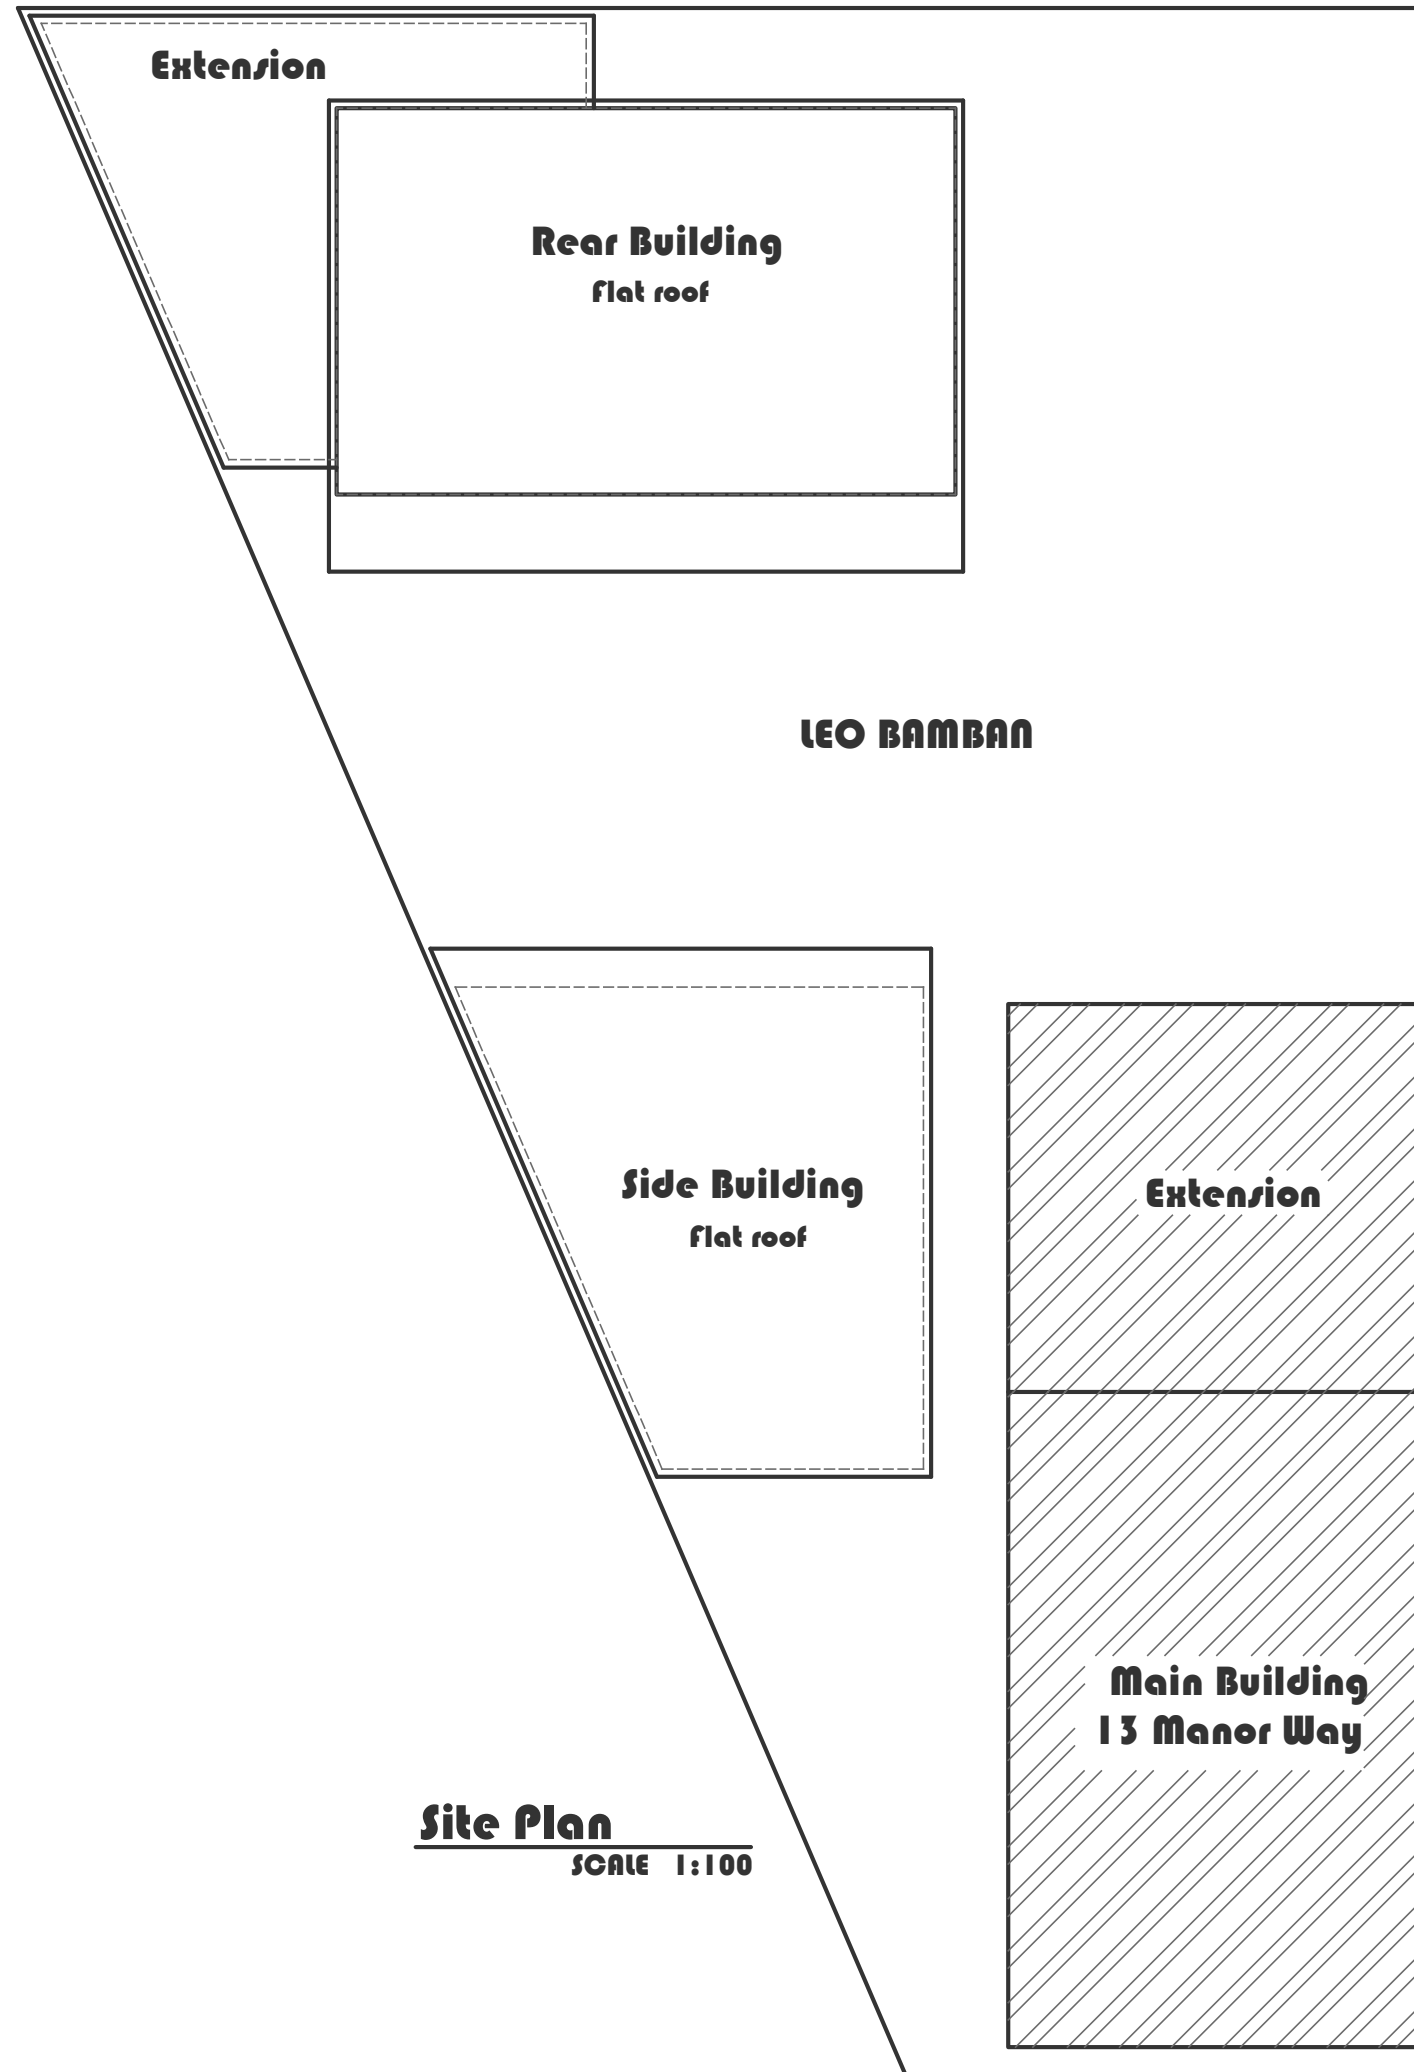

Site Plan
SCALE 1:100

LEO BAMBAN

LB DESIGN

BUILDING SERVICES

3 Mayfield House, Bull lane, Gerrards Cross
Buckinghamshire SL9 8RX
email: bambanleo@aol.com
Mobile: 07957150872

Job title **13 Manor Way
London NW9 6JD**
DWG. title

SITE PLAN

DWG. NO.
13MW A-00

Drawn by:
LEO BAMBAN

Date: **06/03/2024** Scale
ASH

Rev.	Description	Date

