


**Site Plan**  
SCALE 1:200

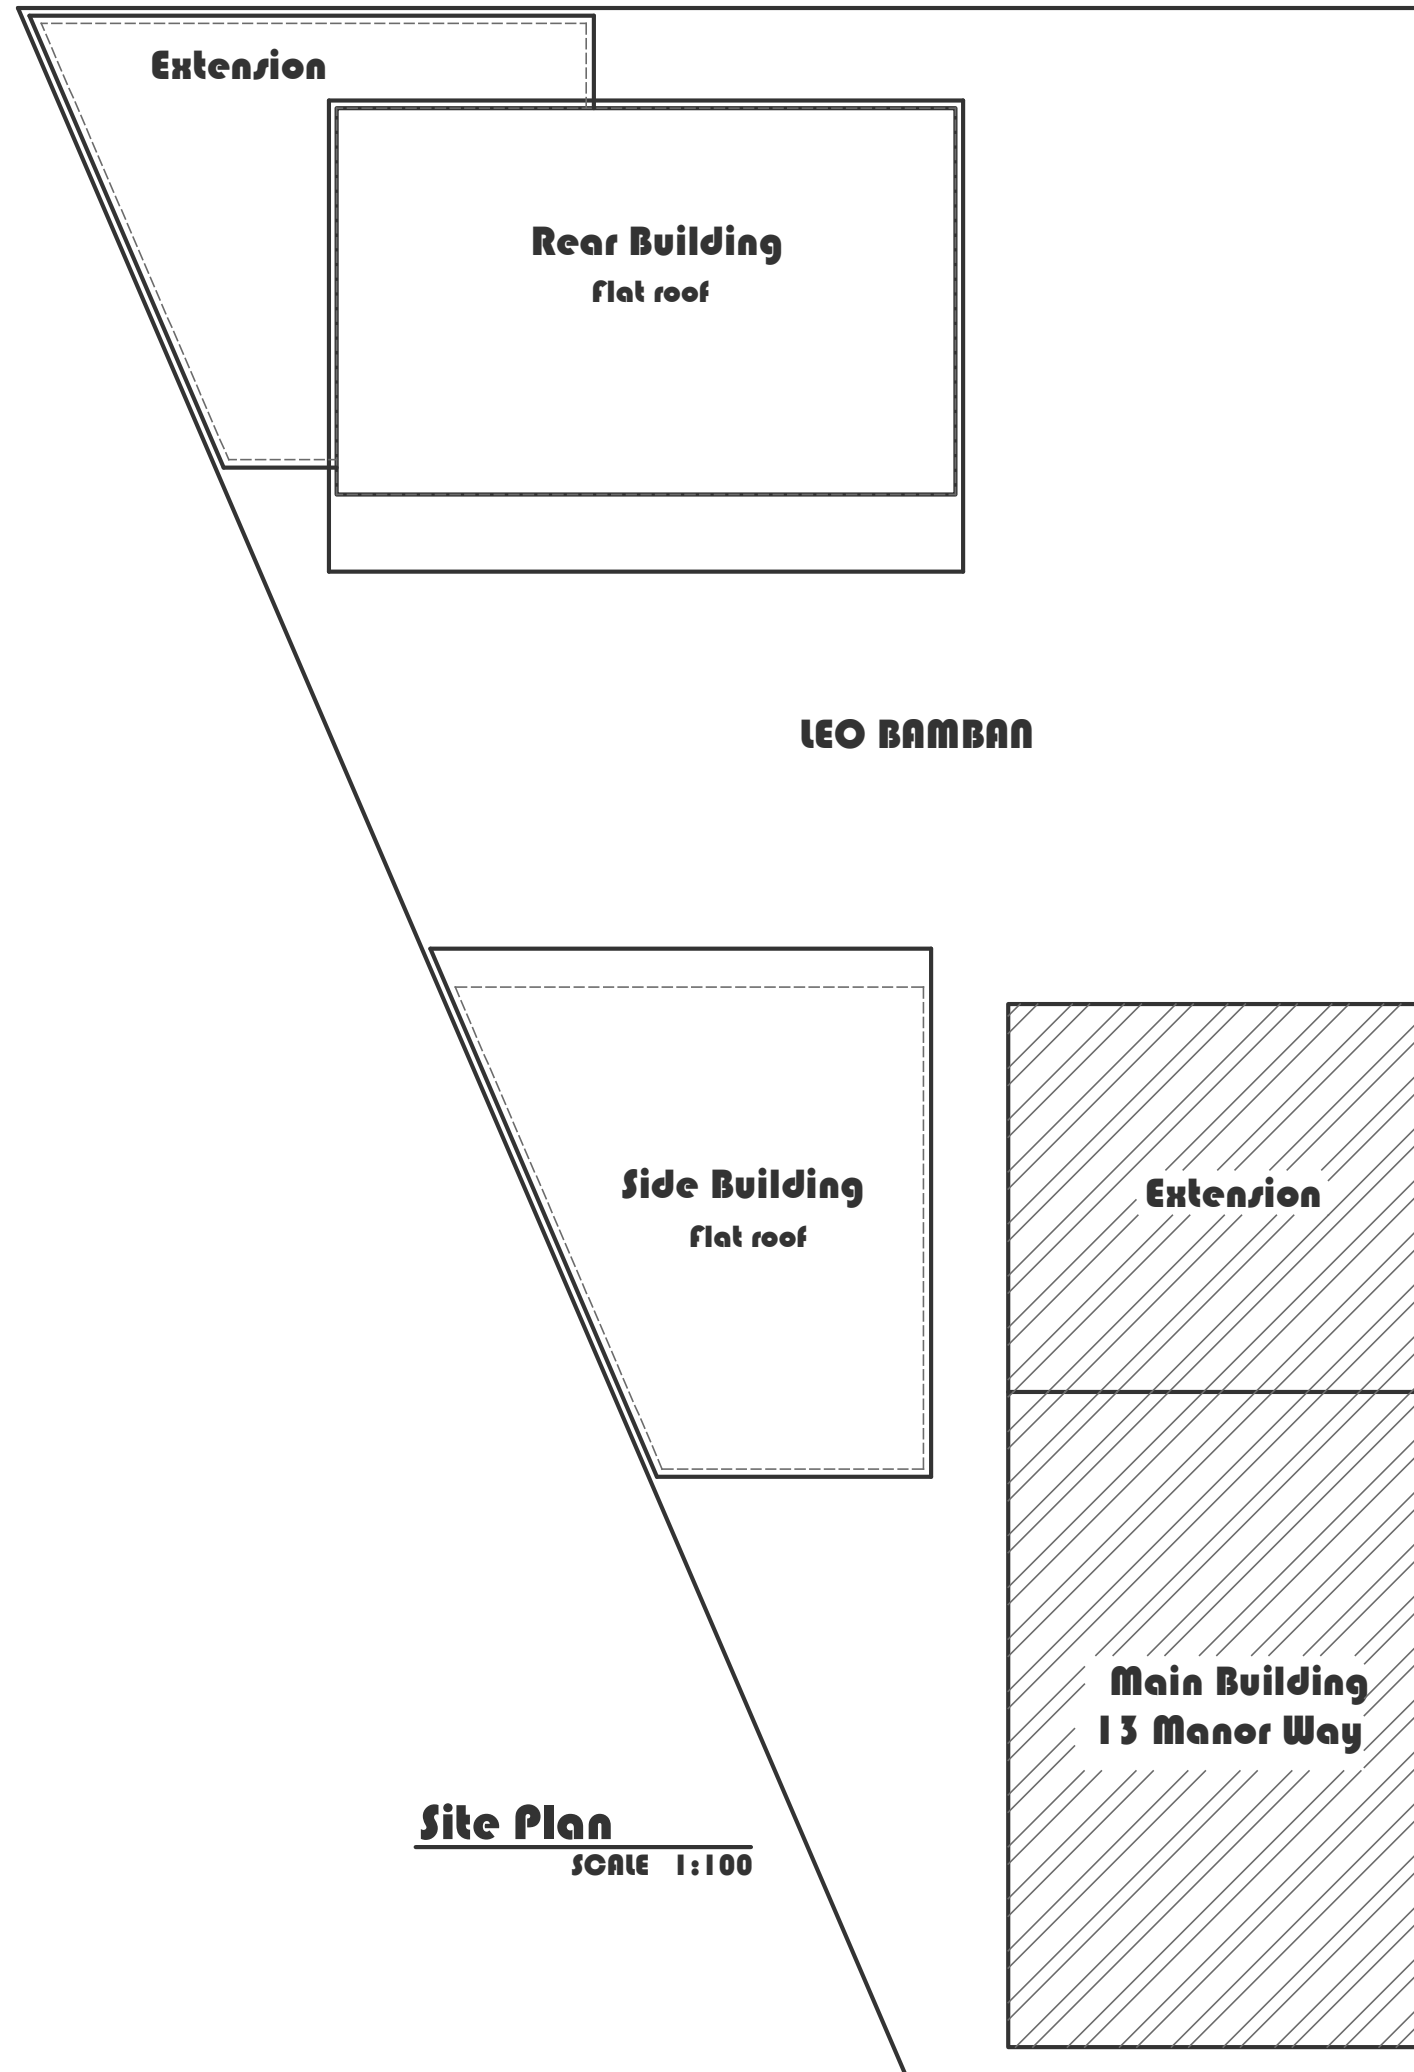

**Site Plan**  
SCALE 1:100

**LB DESIGN**

**BUILDING SERVICES**

3 Mayfield House, Bull Lane, Gerrards Cross  
Buckinghamshire SL9 8RX  
email: bambanleo@aol.com  
Mobile: 07957150872

Job title **13 Manor Way  
London NW9 6JD**

DWG. title

**SITE PLAN**

DWG. NO.

**13MW A-00**

Drawn by:

**LEO BAMBAN**

Date:

**06/03/2024**

Scale

**ASH**

Rev.	Description	Date

