
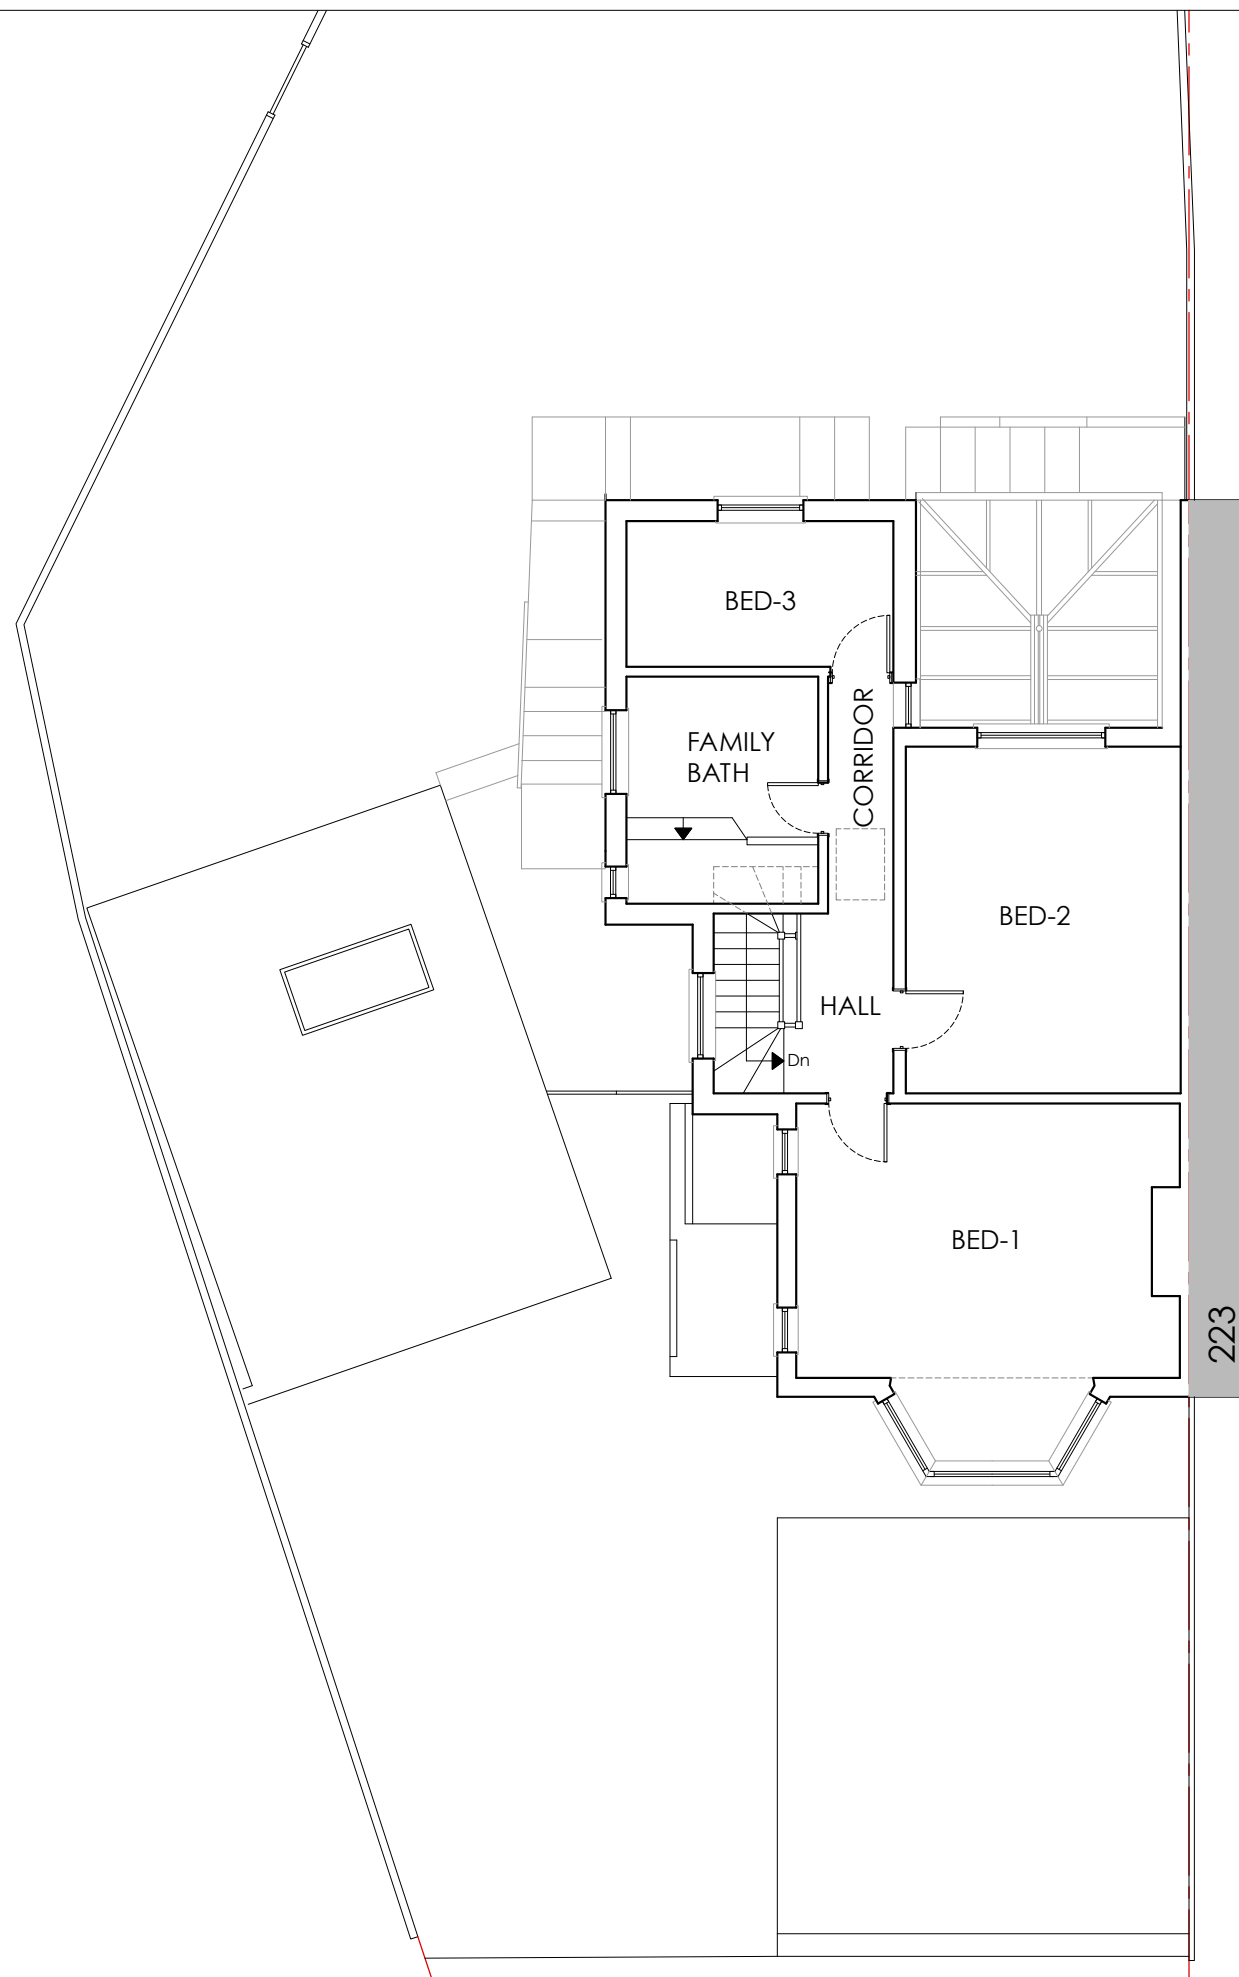
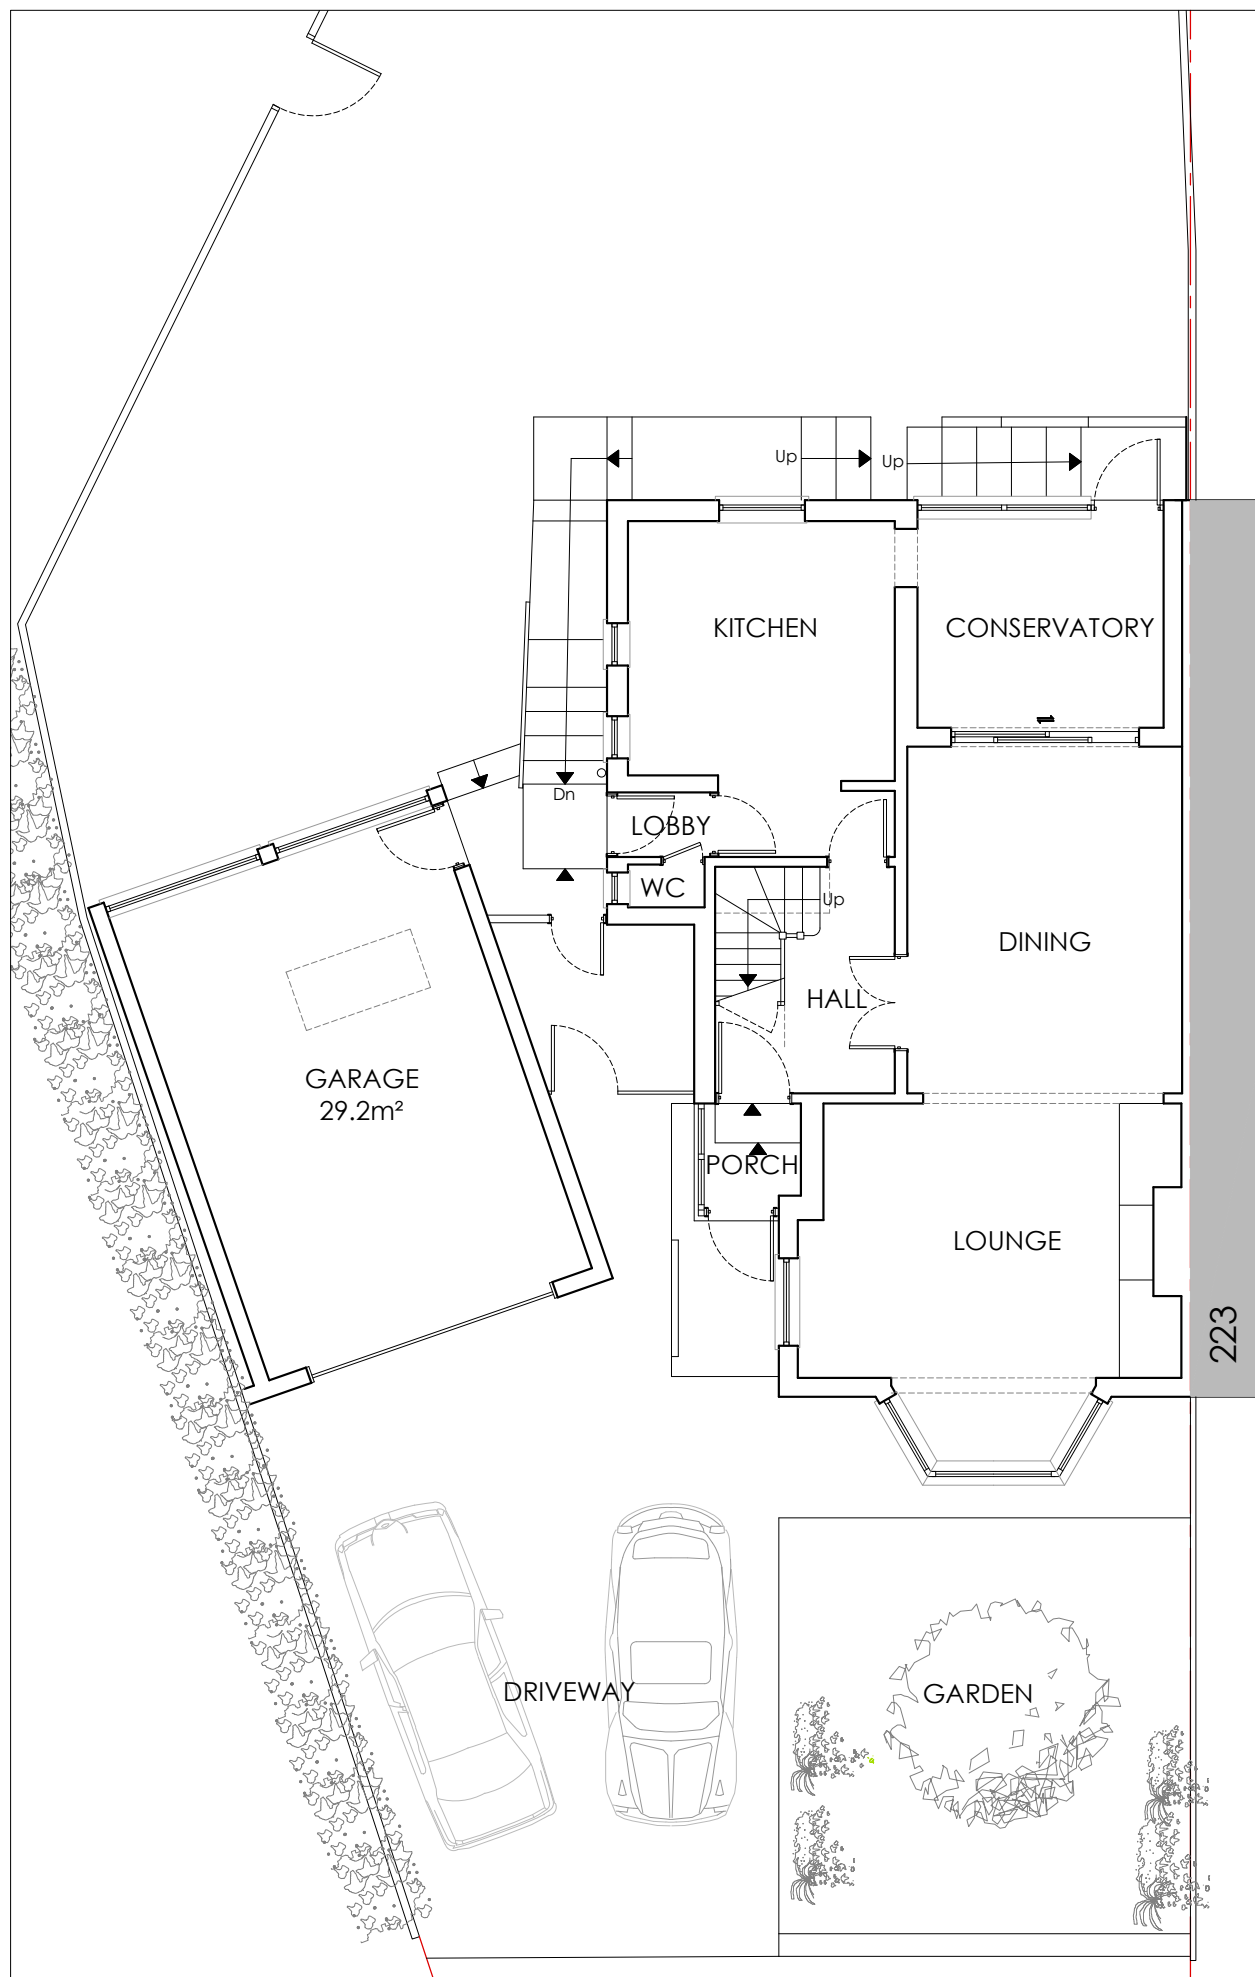
 


NOTE:
THIS DRAWING IS PROPERTY OF IMAGE ARCHITECTURE LTD. AND IS NOT TO BE REPRODUCED IN HARD OR ELECTRONIC COPIES IN WHOLE OR IN PART WITHOUT A PRIOR PERMISSION.

DRAWINGS ARE FOR PLANNING PURPOSES ONLY AND SHOULD NOT BE USED FOR CONSTRUCTION.

WHEN DRAWING PRINTED OF PDF USE SCALE BAR RATHER THAN SCALE RULER TO CHECK DIMENSIONS.

 

1 GROUND FLOOR PLAN
EXISTING 1:100

2 FIRST FLOOR PLAN
EXISTING 1:100

REV	DATE	DESCRIPTION
00	15.04.24	Issued for Planning

PROJECT
TWO STOREY SIDE EXTENSION & REFURBISHMENT
221 HALE LANE
EDGWARE HA8 9QF

CLIENT
MR SAED S FAGHIH



86 North End Road
London NW11 7SY

t: +44(0) 20 8922 8356
m: +44(0) 77 9287 8037
e: info@imagearchitecture.uk
w: www.imagearchitecture.uk

DRAWING TITLE
EXISTING GROUND & FIRST FLOOR PLAN

ISSUE DATE	SCALE	REVISION
NOVEMBER 2023	1:100	00
DRAWING STATUS	PAPER SIZE	
PLANNING	A3	
PROJECT CODE	DOC. CODE	LEVEL
2316	PL	-
		DRAWING NO
		112