
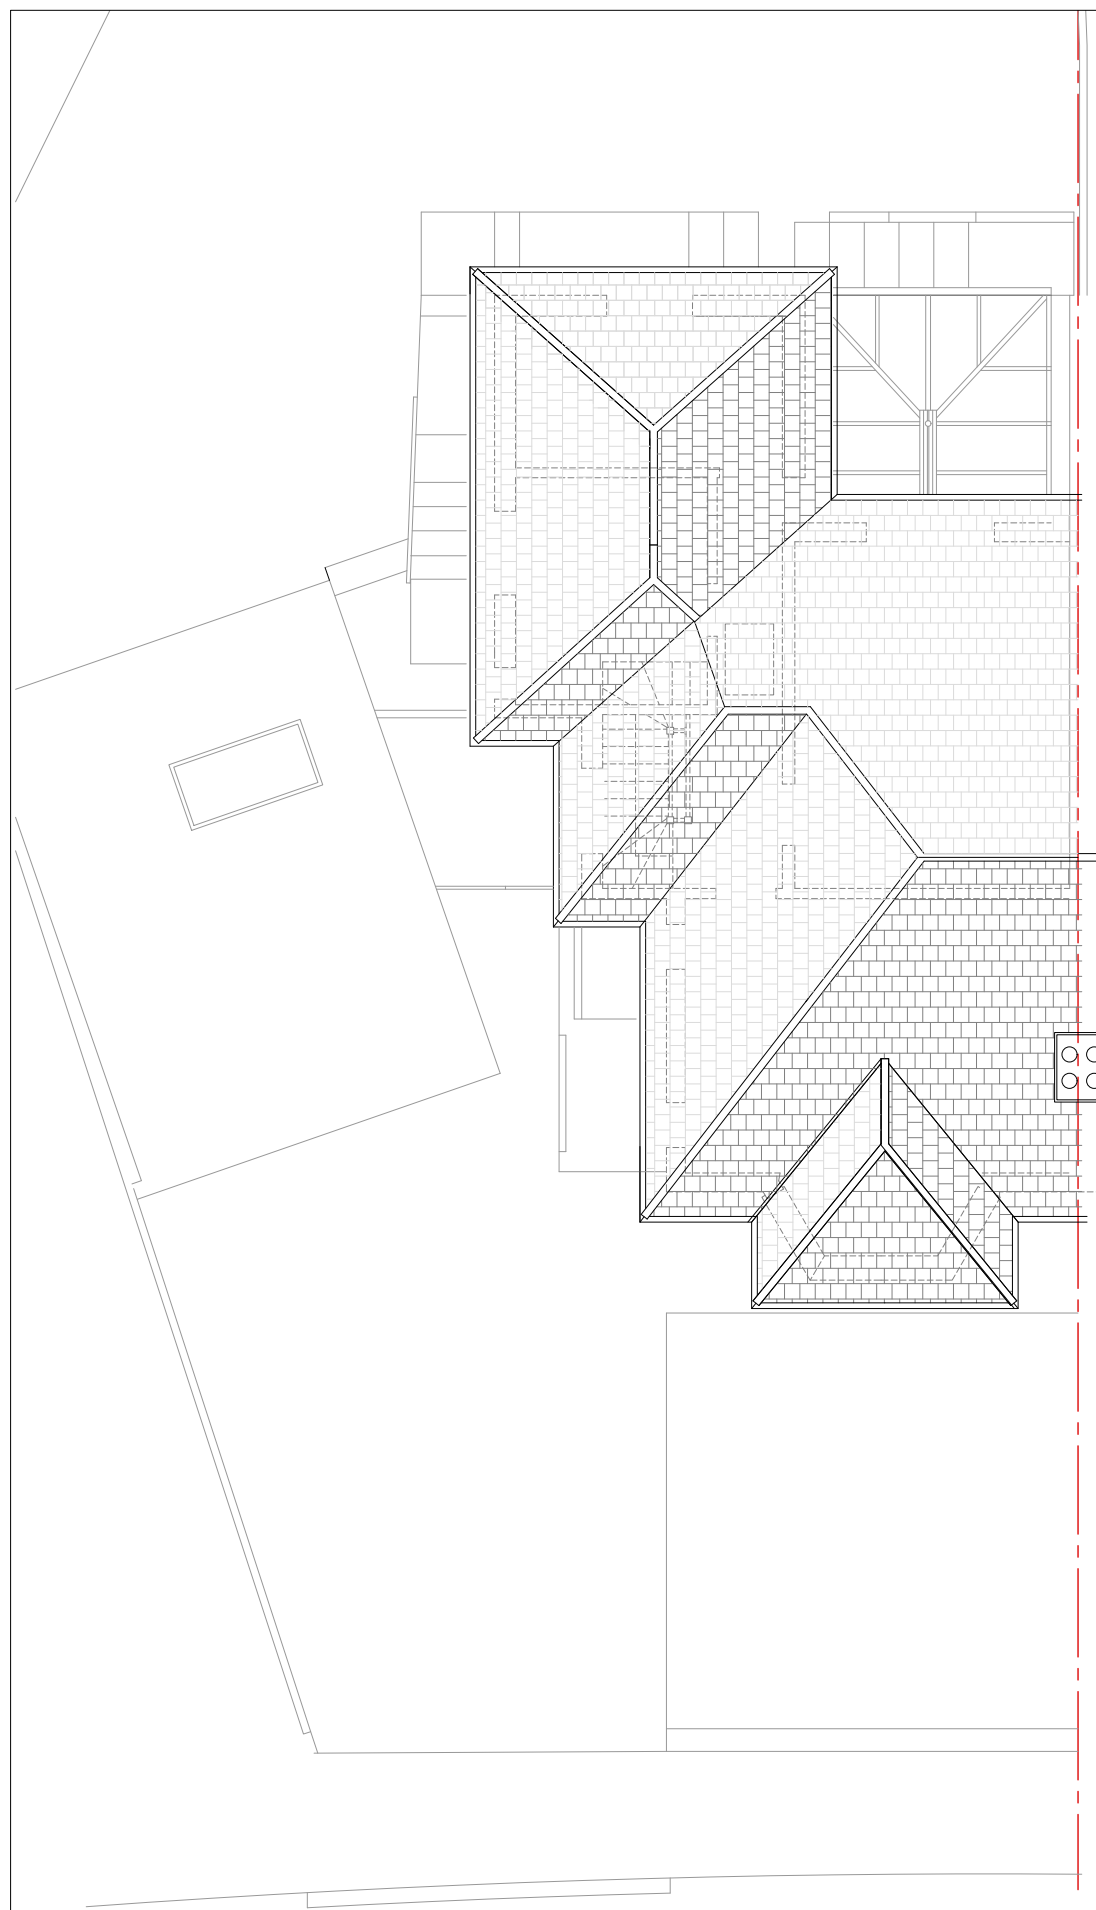



**NOTE**  
 THIS DRAWING IS PROPERTY OF IMAGE ARCHITECTURE LTD.  
 AND IS NOT TO BE REPRODUCED IN HARD OR ELECTRONIC  
 COPIES IN WHOLE OR IN PART WITHOUT A PRIOR  
 PERMISSION.

DRAWINGS ARE FOR PLANNING PURPOSES ONLY AND  
 SHOULD NOT BE USED FOR CONSTRUCTION.

WHEN DRAWING PRINTED OF PDF USE SCALE BAR RATHER  
 THAN SCALE RULER TO CHECK DIMENSIONS.

 

223

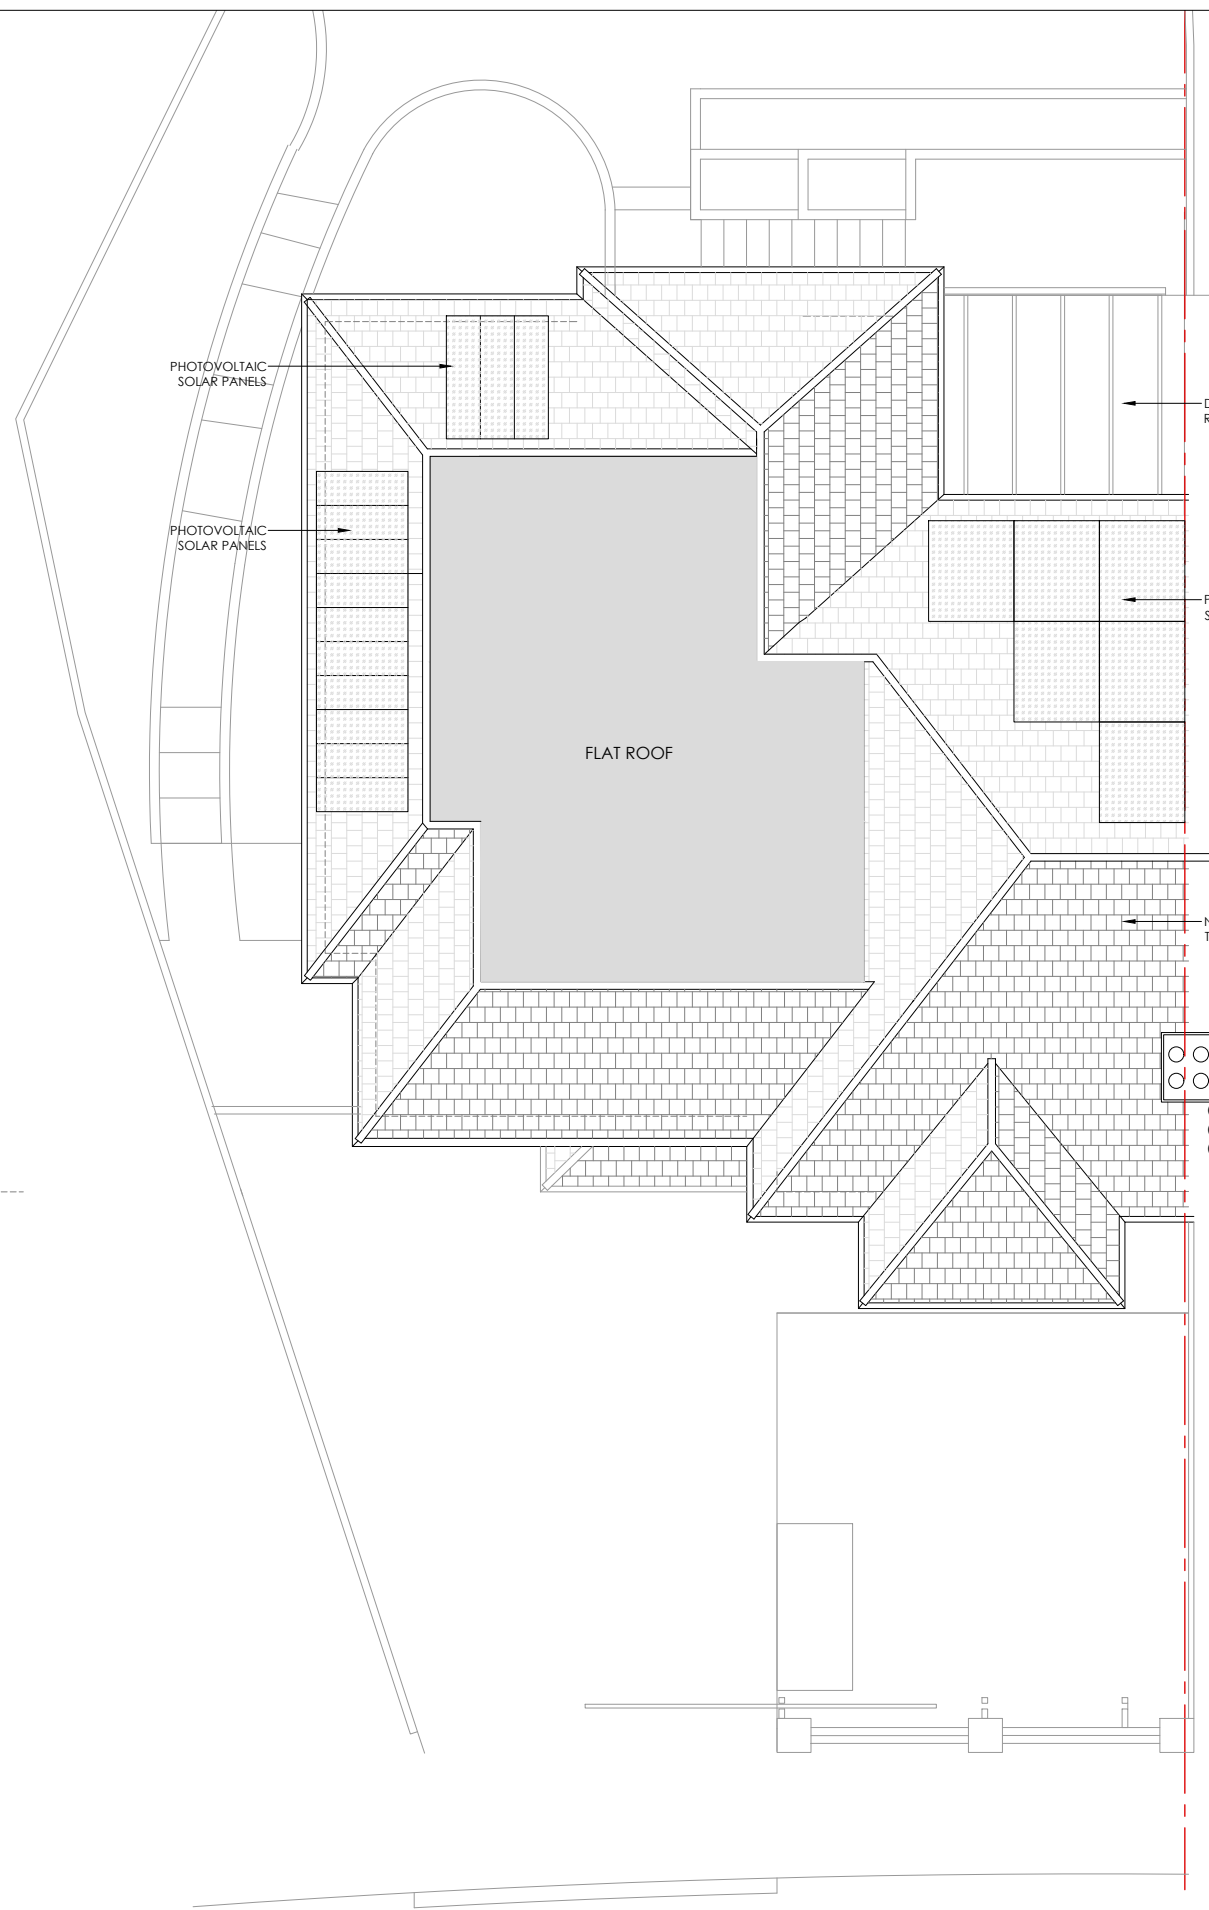

223

PHOTOVOLTAIC SOLAR PANELS

PHOTOVOLTAIC SOLAR PANELS

FLAT ROOF

DOUBLE GLAZED ROOF LIGHT

PHOTOVOLTAIC SOLAR PANELS

NEW ROOF TILES TO MATCH EXISTING

1 ROOF PLAN EXISTING 1:100

2 ROOF PLAN PROPOSED 1:100

00 15.04.24 Issued for Planning

REV	DATE	DESCRIPTION
00	15.04.24	Issued for Planning

PROJECT  
 TWO STOREY SIDE EXTENSION & REFURBISHMENT  
 221 HALE LANE  
 EDGWARE HA8 9QF

CLIENT  
 MR SAED S FAGHIH



t: +44(0) 20 8922 8356  
 m: +44(0) 77 9287 8037  
 e: info@imagearchitecture.uk  
 w: www.imagearchitecture.uk

DRAWING TITLE  
 EXISTING & PROPOSED ROOF PLANS

ISSUE DATE	SCALE	REVISION	
APRIL 2024	1:100	00	
DRAWING STATUS	PAPER SIZE		
PLANNING	A3		
PROJECT CODE	DOC. CODE	LEVEL	DRAWING NO
2316	PL	-	114