

NOTE:
THIS DRAWING IS PROPERTY OF IMAGE ARCHITECTURE LTD.
AND IS NOT TO BE REPRODUCED IN HARD OR ELECTRONIC
COPIES IN WHOLE OR IN PART WITHOUT A PRIOR
PERMISSION.

DRAWINGS ARE FOR PLANNING PURPOSES ONLY AND
SHOULD NOT BE USED FOR CONSTRUCTION.

WHEN DRAWING PRINTED OF PDF USE SCALE BAR RATHER
THAN SCALE RULER TO CHECK DIMENSIONS.

00 15.04.24 Issued for Planning

REV	DATE	DESCRIPTION
00	15.04.24	Issued for Planning

PROJECT

TWO STOREY SIDE EXTENSION & REFURBISHMENT
221 HALE LANE
EDGWARE HA8 9QF

CLIENT

MR SAED S FAGHIH



architecture . interiors . planning

86 North End Road
London NW11 7SY




t: +44(0) 20 8922 8356
m: +44(0) 77 9287 8037
e: info@imagearchitecture.uk
w: www.imagearchitecture.uk

DRAWING TITLE

PROPOSED SITE PLAN

ISSUE DATE	SCALE	REVISION	
NOVEMBER 2023	1:500	00	
DRAWING STATUS	PAPER SIZE		
PLANNING	A3		
PROJECT CODE	DOC. CODE	LEVEL	DRAWING NO
2316	PL	-	111

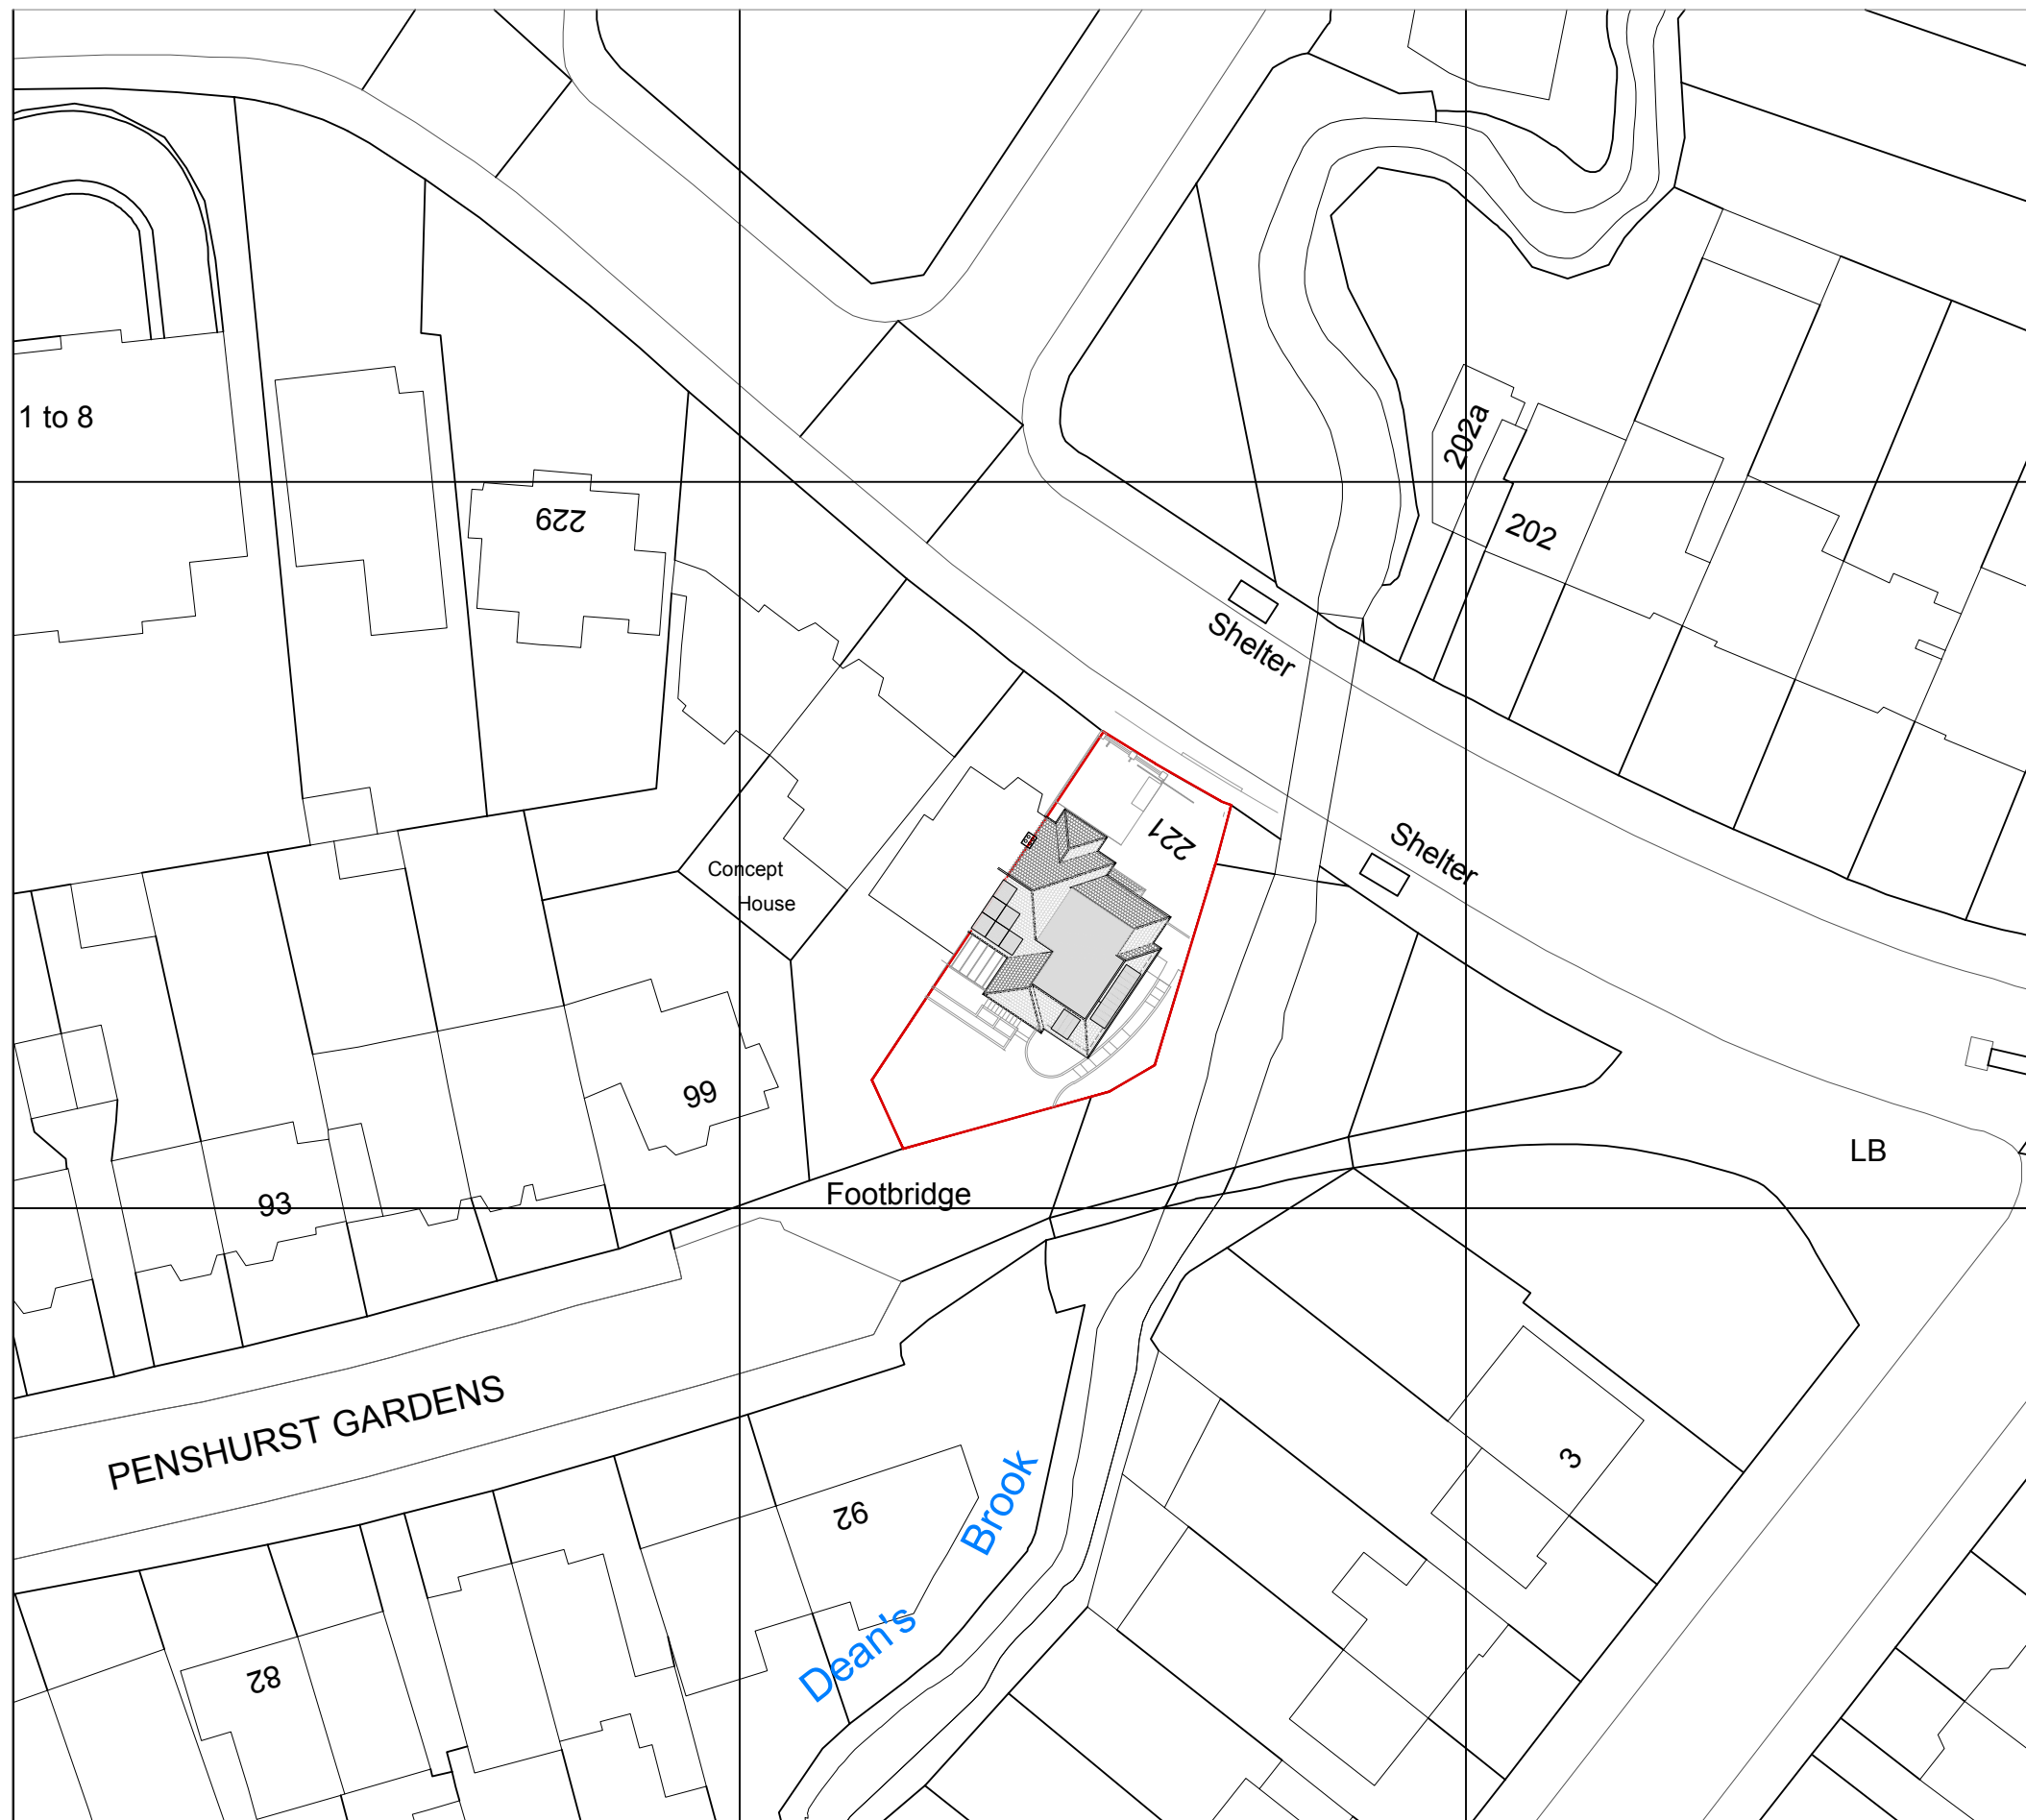

1 SITE PLAN
- PROPOSED

1:500

