




EXISTING GROUND FLOOR PLAN 1:100

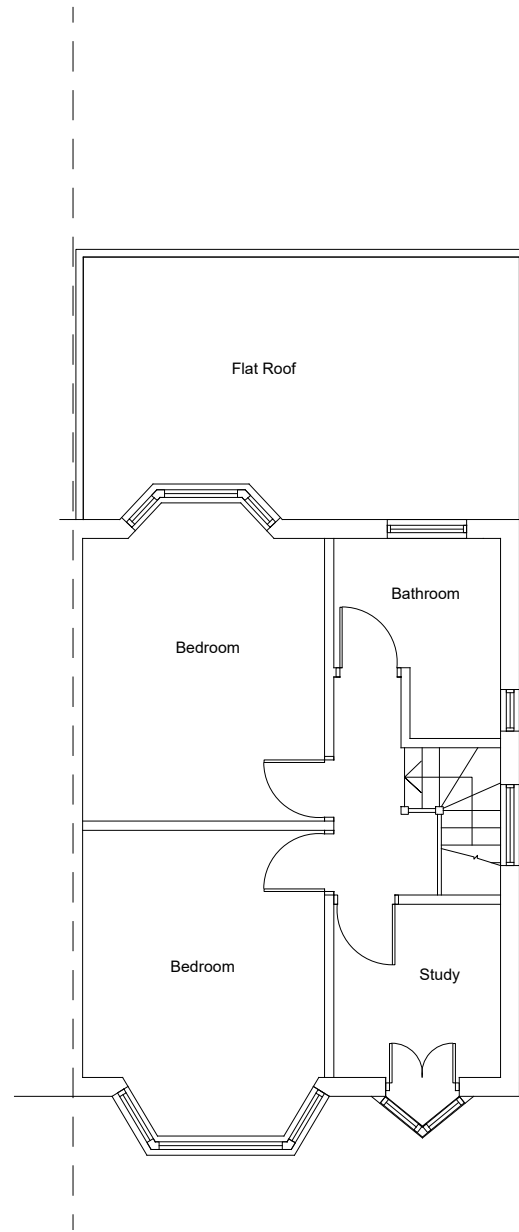

EXISTING FIRST FLOOR PLAN 1:100

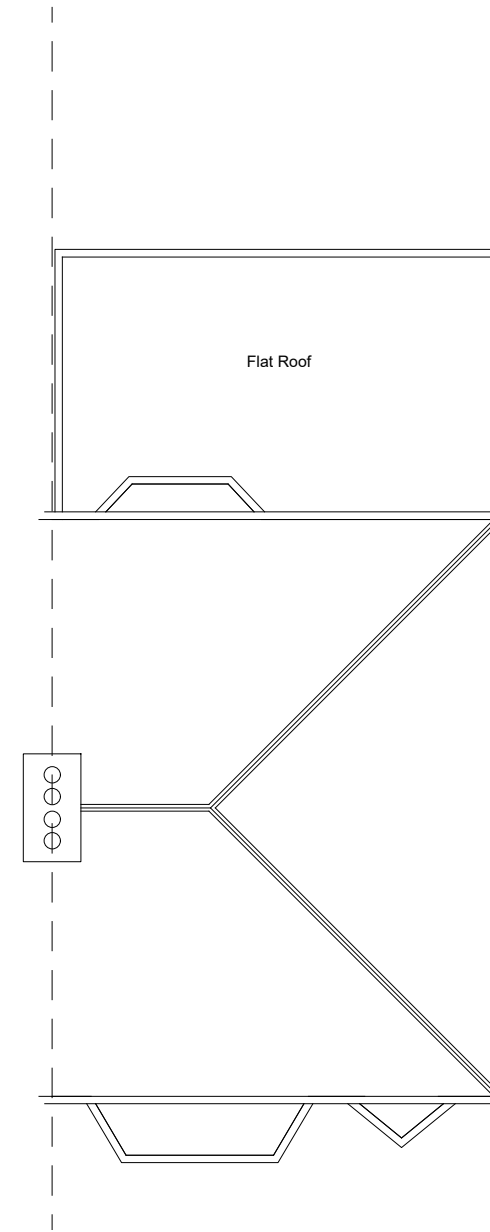

EXISTING ROOF PLAN 1:100

 

			Address 116 Farm Road, Edgware London, HA8 9LW	Scale 1:100	Date Apr 2024	<b>Homecraft Design Studios</b> Homecraft Design Studios Group Ltd. 3 Pennine Parade, Pennine Drive London, NW2 1NT  Mobile: 07801 445580 Email: h768@btinternet.com
			Scheme Hip-to-gable roof extension with rear dormer	Drawn by: HS Checked by: Approved by:	Rev.	
Rev.	Description	Date	Title Existing Plans	Drawing No. 202404/116FR/LC/01		