


EXISTING SIDE ELEVATION 1:100



EXISTING FRONT ELEVATION 1:100

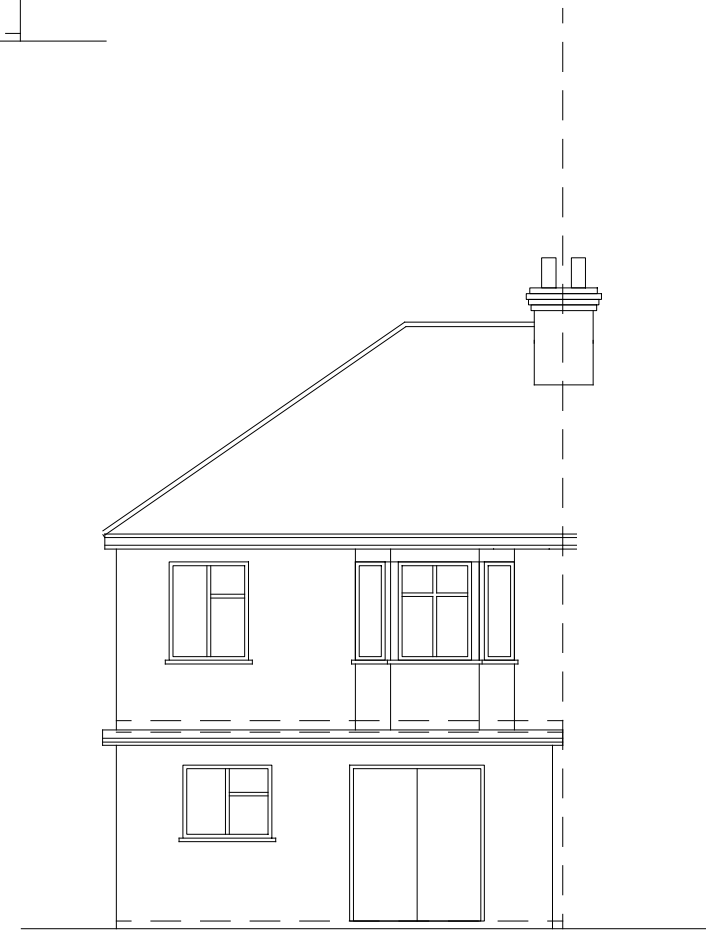

EXISTING REAR ELEVATION 1:100

Address 116 Farm Road, Edgware London, HA8 9LW	Scale 1:100	Date Apr 2024	Homecraft Design Studios Homecraft Design Studios Group Ltd. 3 Pennine Parade, Pennine Drive London, NW2 1NT Mobile: 07801 445580 Email: h768@btinternet.com
Scheme Hip-to-gable roof extension with rear dormer	Drawn by: HS Checked by: Approved by:	Rev.	
Title Existing Elevations	Drawing No. 202404/116FR/LC/03		