

GENERAL NOTES

Figured dimensions only to be taken from this drawing
Do not scale. If in doubt ask.

© Copyright exists on design and information contained in this drawing

No.	Revision/Issue	Date

Client Name
UK Chrome

Project Name
STORAGE UNIT

Project Address
**ZACHROME WORKS
SHEFFIELD ROAD
SHEEPBRIDGE**

Drawing Title
PROPOSED ELEVATIONS

Drawn By CR	Checked By TJ
-----------------------	-------------------------

Office Ref
24.009/ZachromeWorks/UKChrome


Project Number 24.009	Drawing Number PL06
---------------------------------	-------------------------------

Date 09.04.2024	Scale 1:100@A1,200@A3
---------------------------	---------------------------------




**JENKINS
VEITCH
NOLAN**


Appleby House
Unit 19 Ravenshorn Way
Renishaw, Sheffield S21 3WY
T: 01246 432 338
F: 01246 436 794
E: info@jvnarchitecture.com

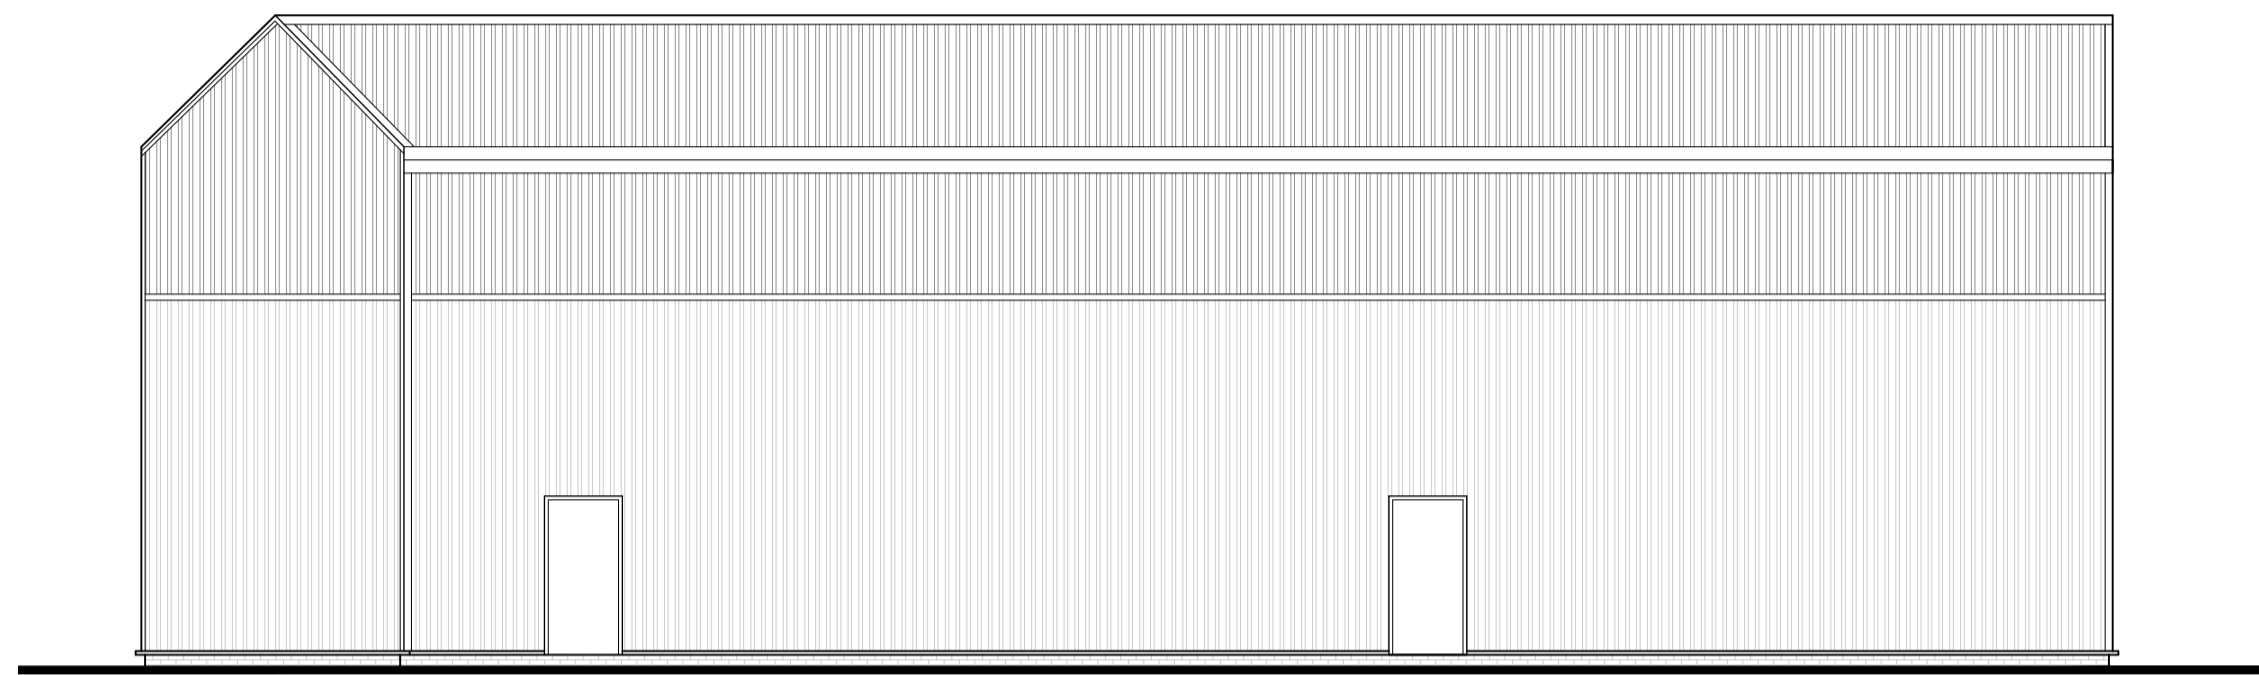


SIDE ELEVATION

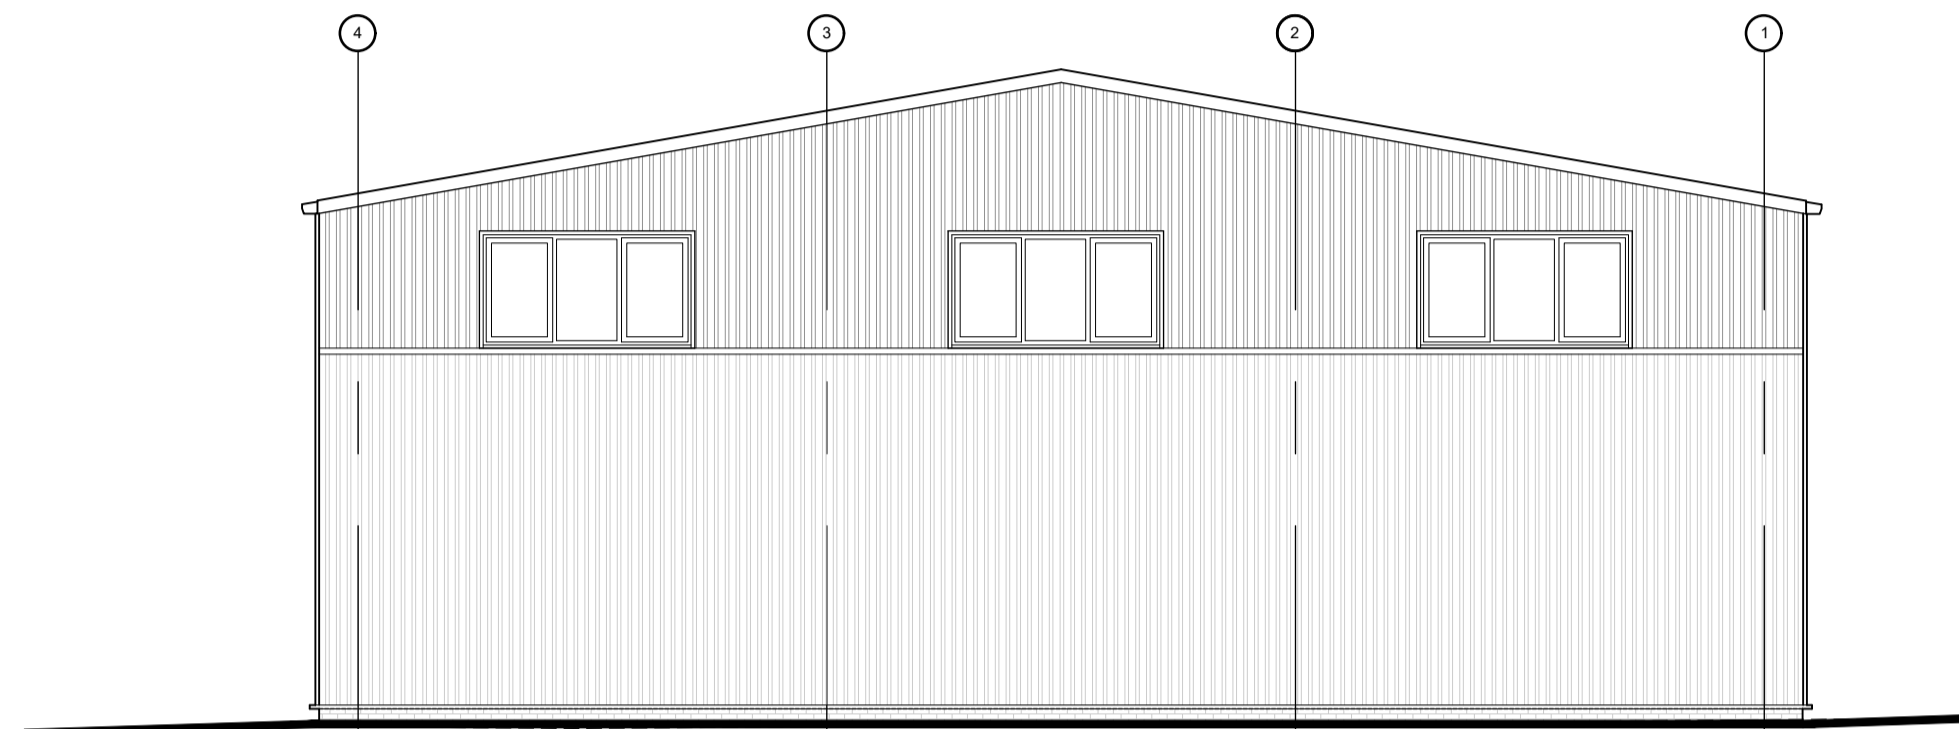

REAR ELEVATION

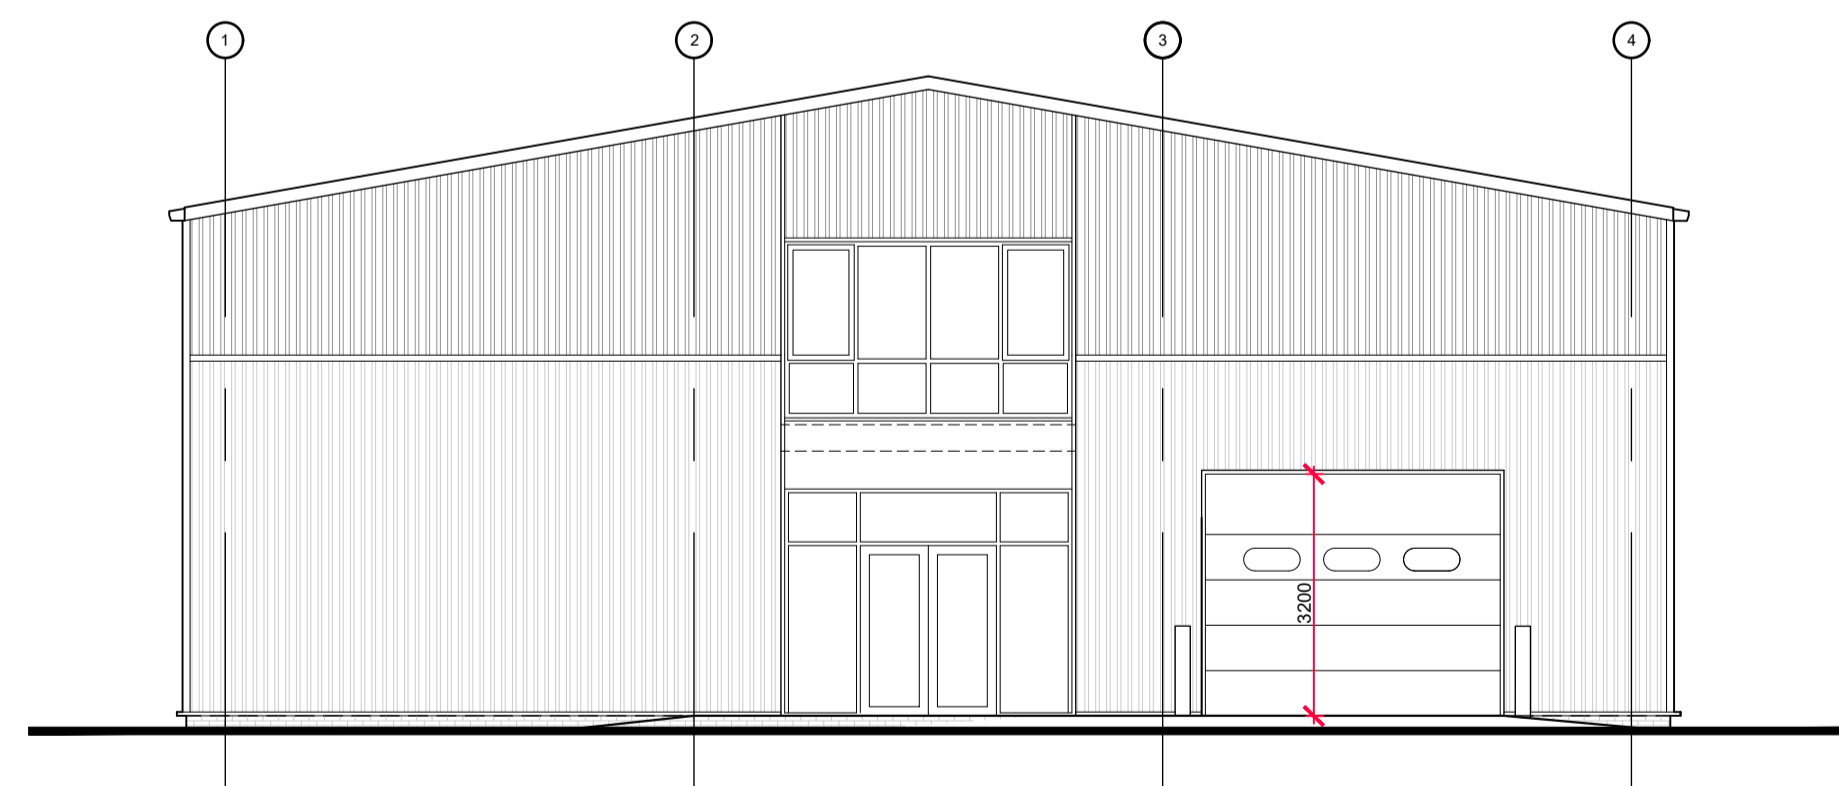

FRONT ELEVATION

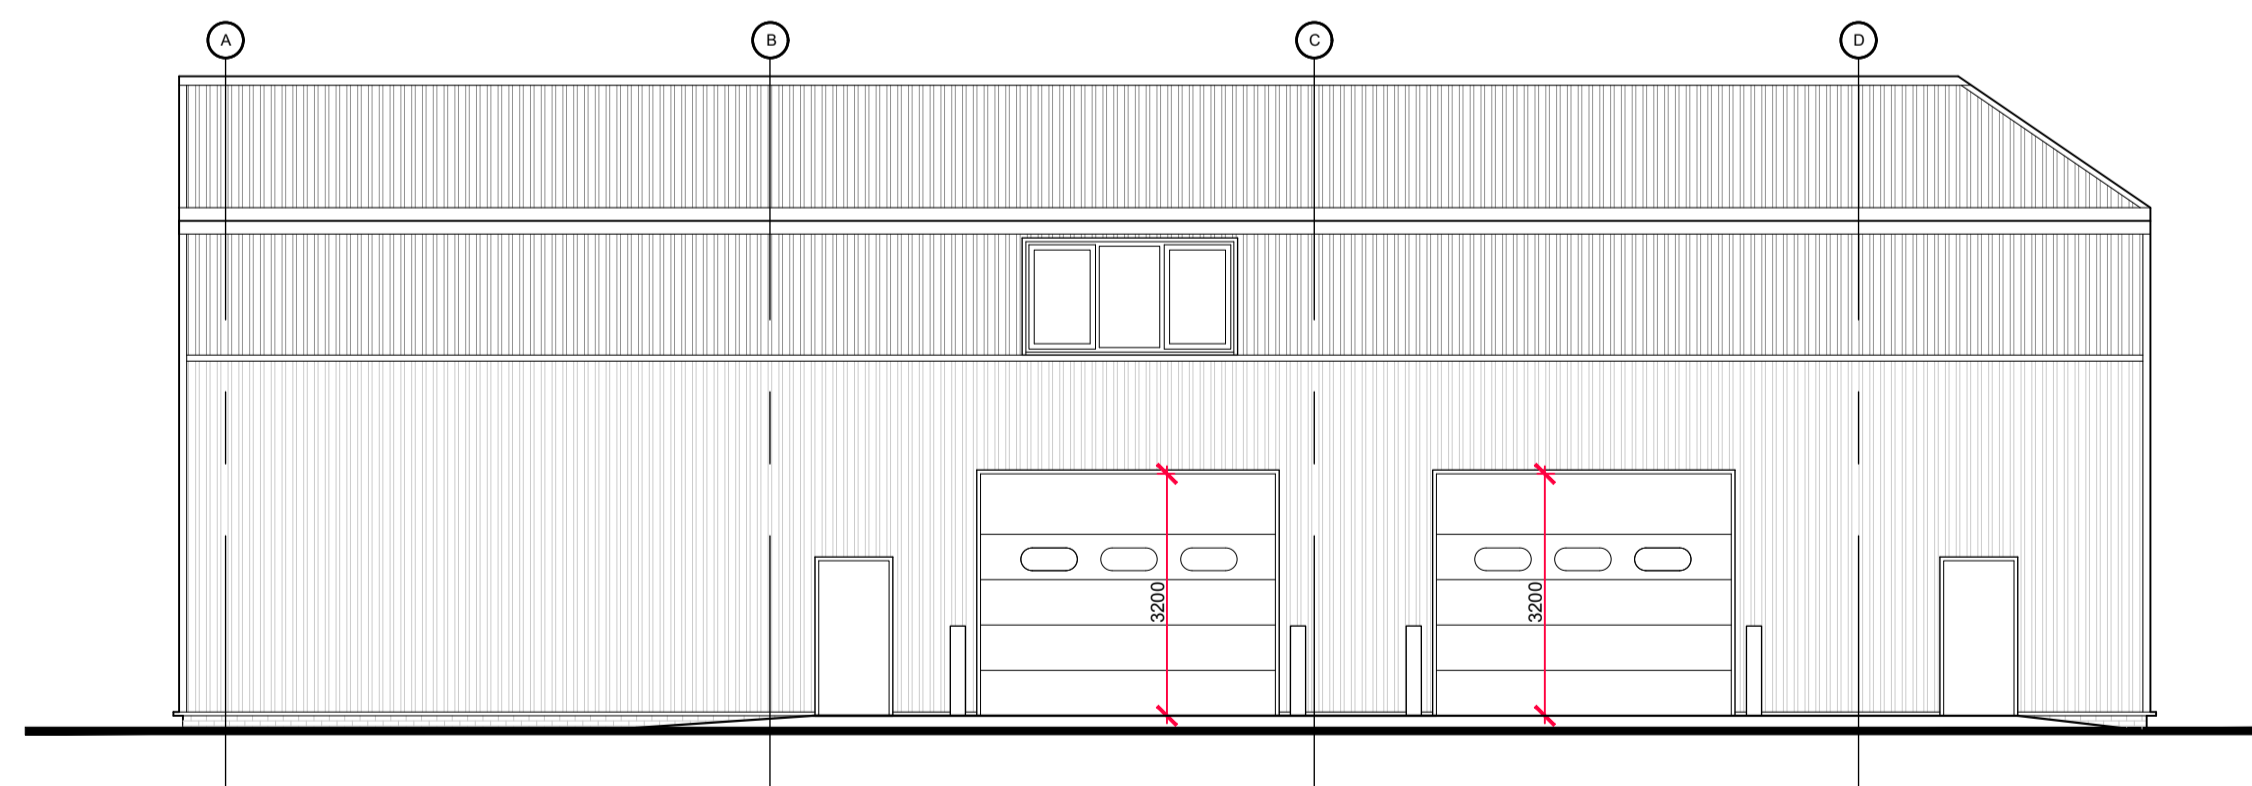

SIDE ELEVATION

PROPOSED ELEVATIONS

Scale - 1 : 100