


ALL DIMENSIONS TO BE CHECKED ON SITE

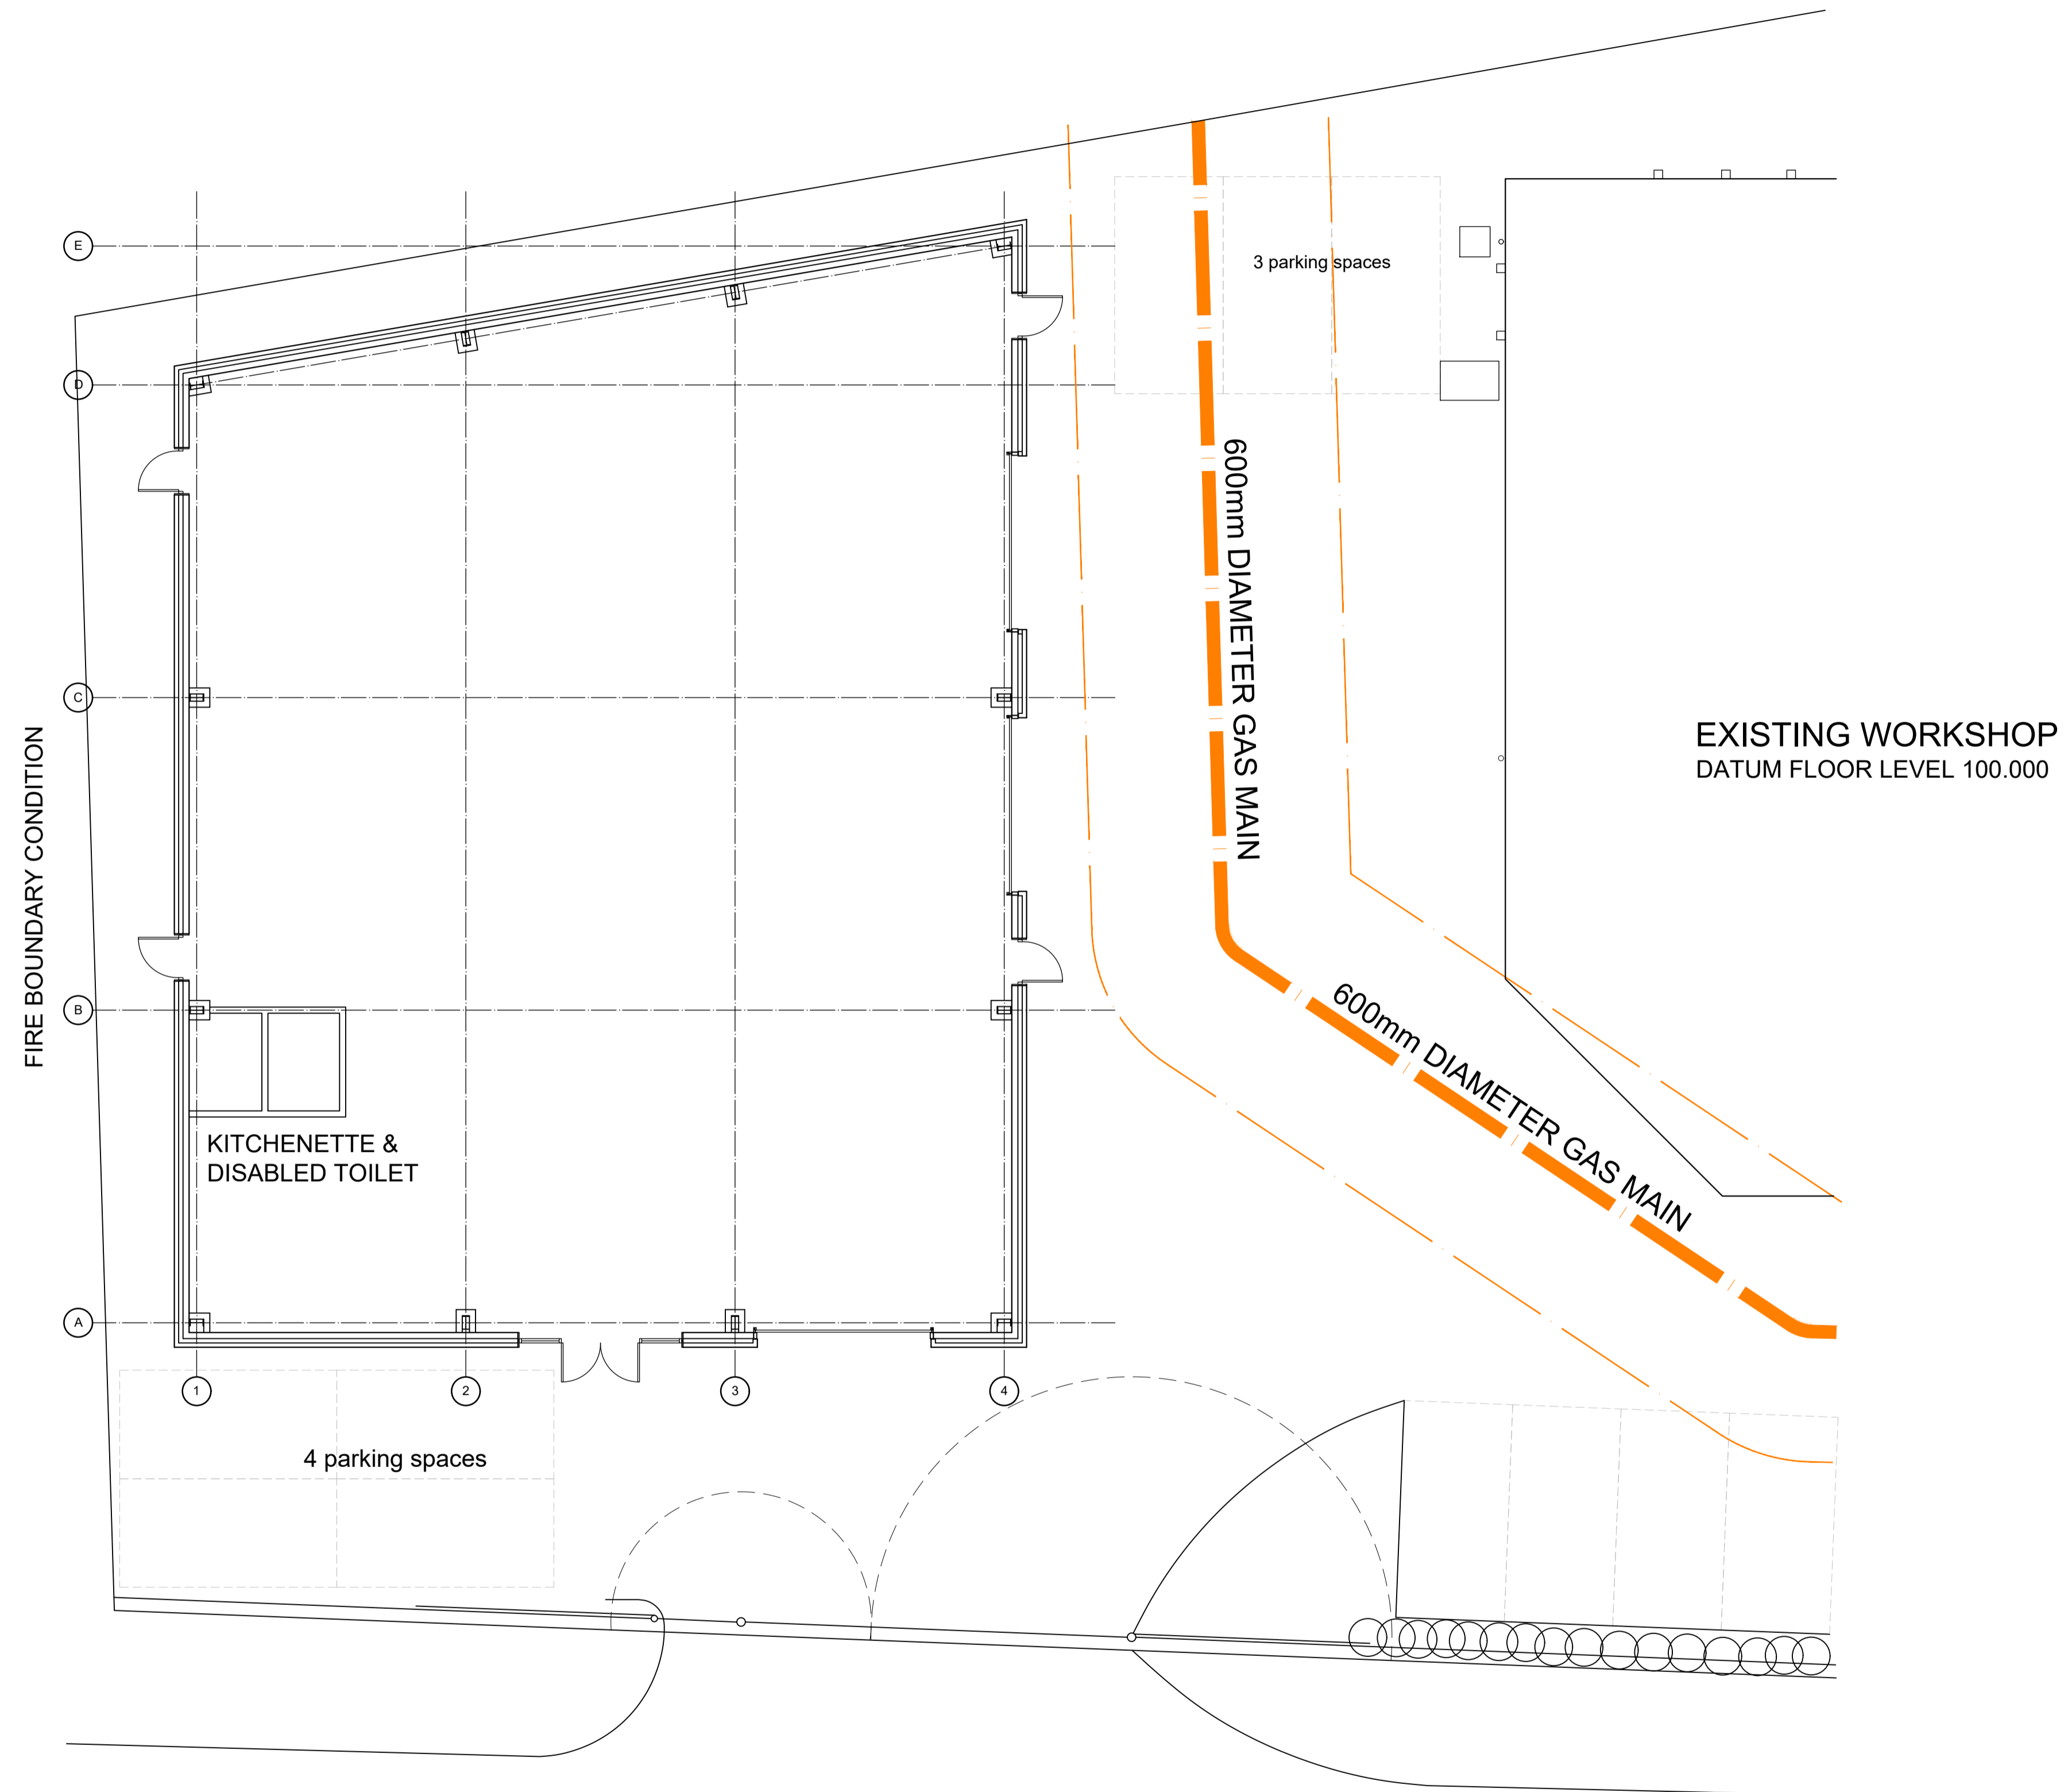

PROPOSED SITE PLAN

Scale - 1 : 200 @ A3

GENERAL NOTES

Figured dimensions only to be taken from this drawing
Do not scale, if in doubt ask.

© Copyright exists on design and information contained in this drawing

No.	Revision/Issue	Date

Client Name
UK Chrome

Project Name
STORAGE UNIT

Project Address
**ZACHROME WORKS
SHEFFIELD ROAD
SHEEPBRIDGE**

Drawing Title
PROPOSED SITE PLAN

Drawn By CR	Checked By TJ
-----------------------	-------------------------

Office Ref
24.009/ZachromeWorks/UKChrome

Project Number 24.009	Drawing Number PL04
Date 09.04.2024	
Scale 1:100@A1,200@A3	



Appleby House
Unit 19 Ravenshorn Way
Renishaw, Sheffield S21 3WY
T: 01246 432 338
F: 01246 436 794
E: info@jvnarchitecture.com