



PROPOSED GROUND FLOOR PLAN  
SCALE 1:100

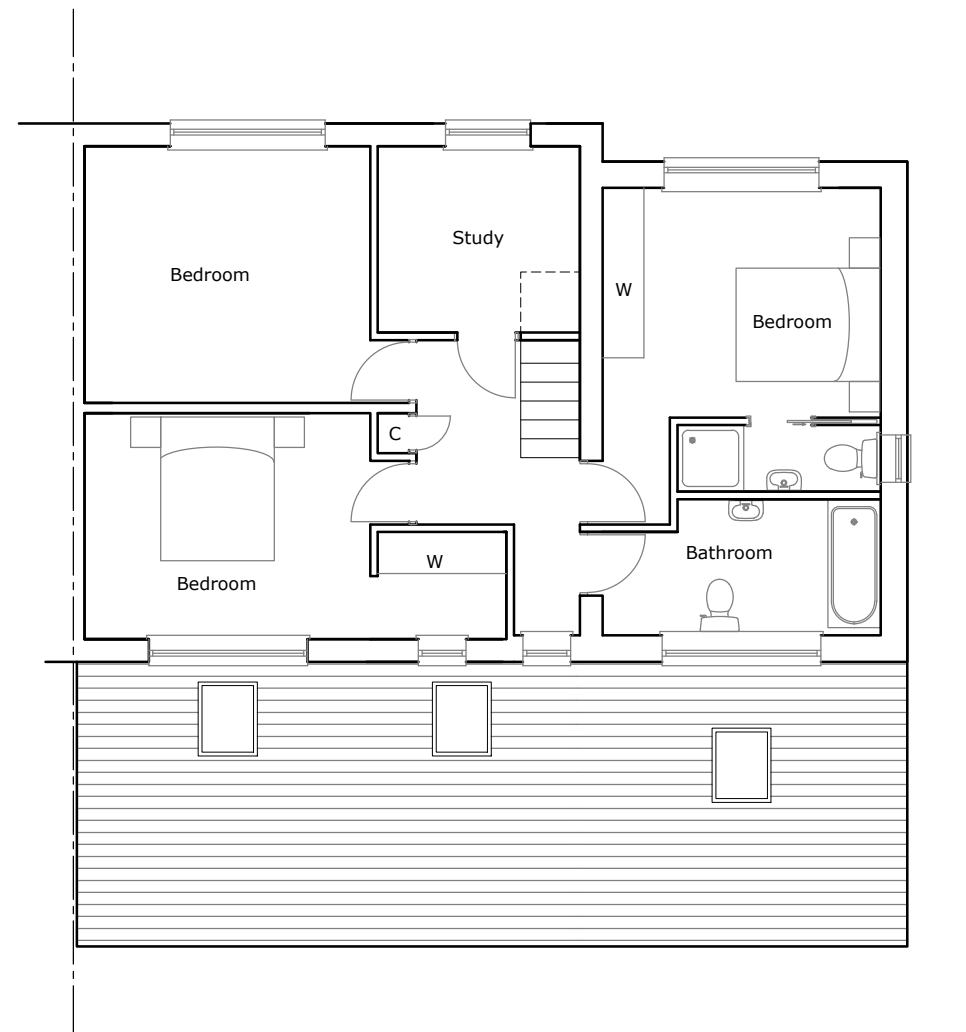

PROPOSED FIRST FLOOR PLAN  
SCALE 1:100

 

PROJECT: 11 ARUNDEL ROAD, CAMBERLEY GU15 1DL	
DETAIL: PROPOSED PLANS	
PLANNING PERMISSION	
JOB No: 2360	DRG No: 004
SCALE @ A3: 1:100	REV: A
CONTACT: JAKE UNDERWOOD Web: www.jakeunderwood.com Email: info@jakeunderwood.com Phone: 07784927778	