




REV.	DETAILS	INIT.	DATE
A	roof design revised following discussions with client	ARH	Feb. 2024
B	various changes as discussed with the client	ARH	Feb. 2024
C	minor changes as discussed with the client	ARH	March 2024
D	high level windows added to floor plans (Auditorium)	ARH	April 2024

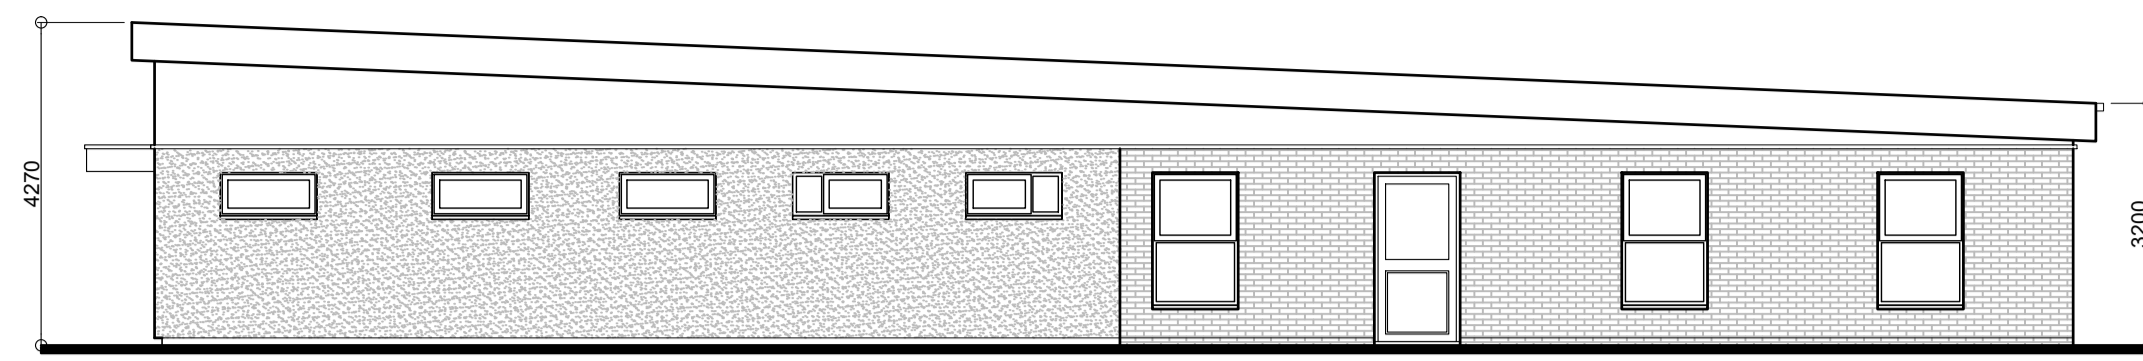


Proposed Side (North West) Elevation A Scale 1:100

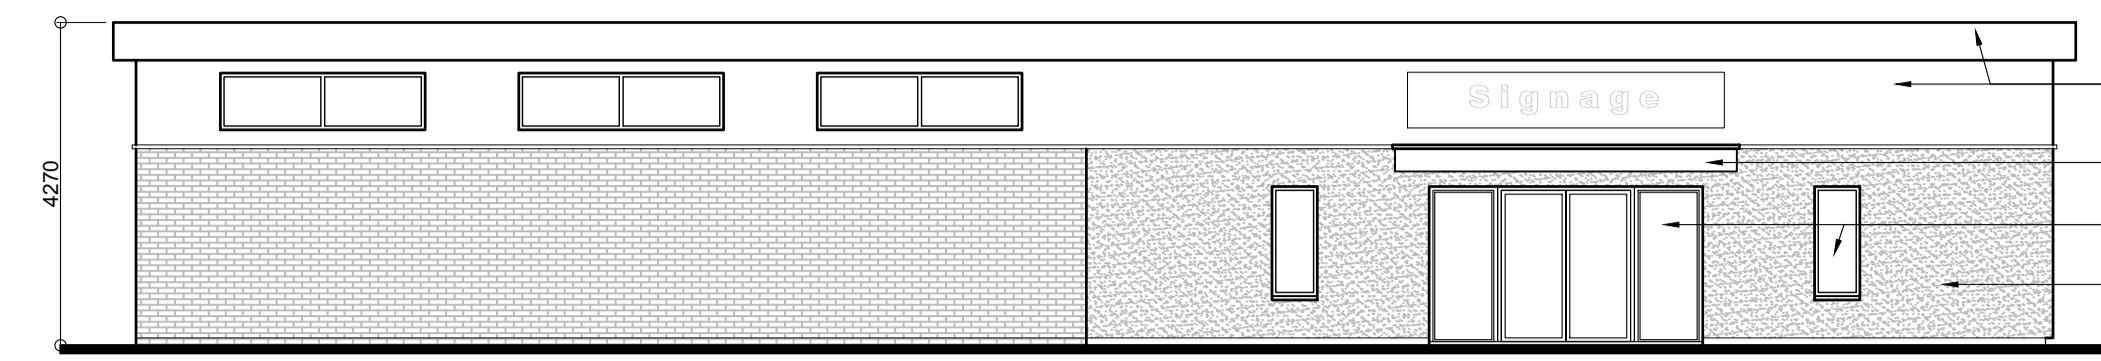


Proposed Front (North East) Elevation B

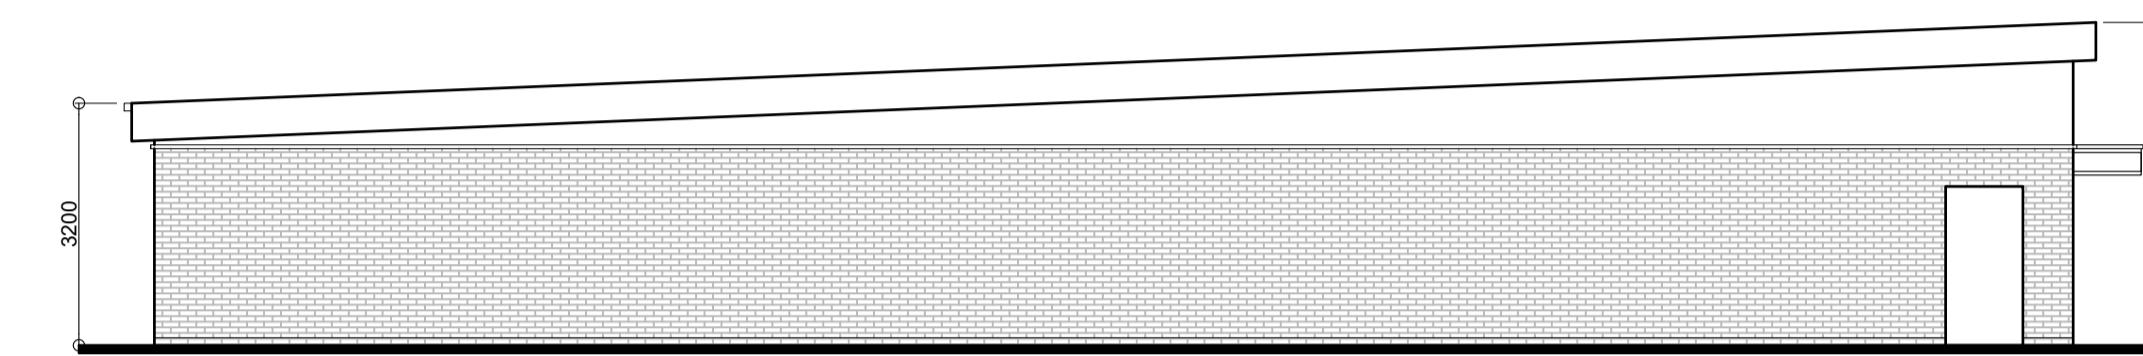


Proposed Side (South East) Elevation C

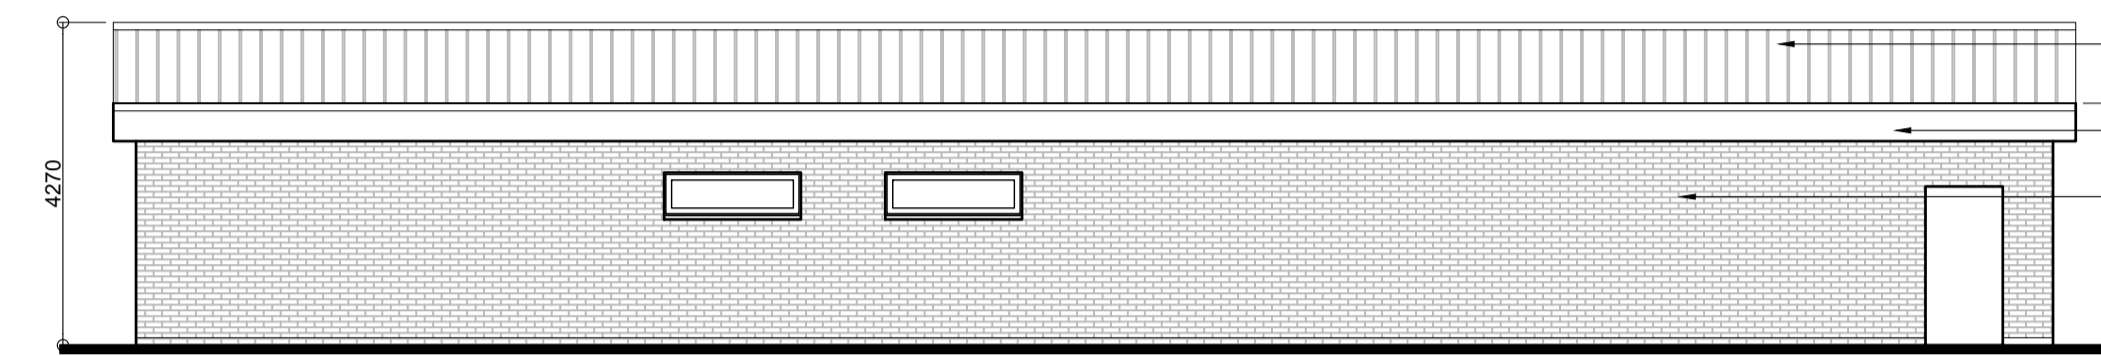

Proposed Rear (South West) Elevation D

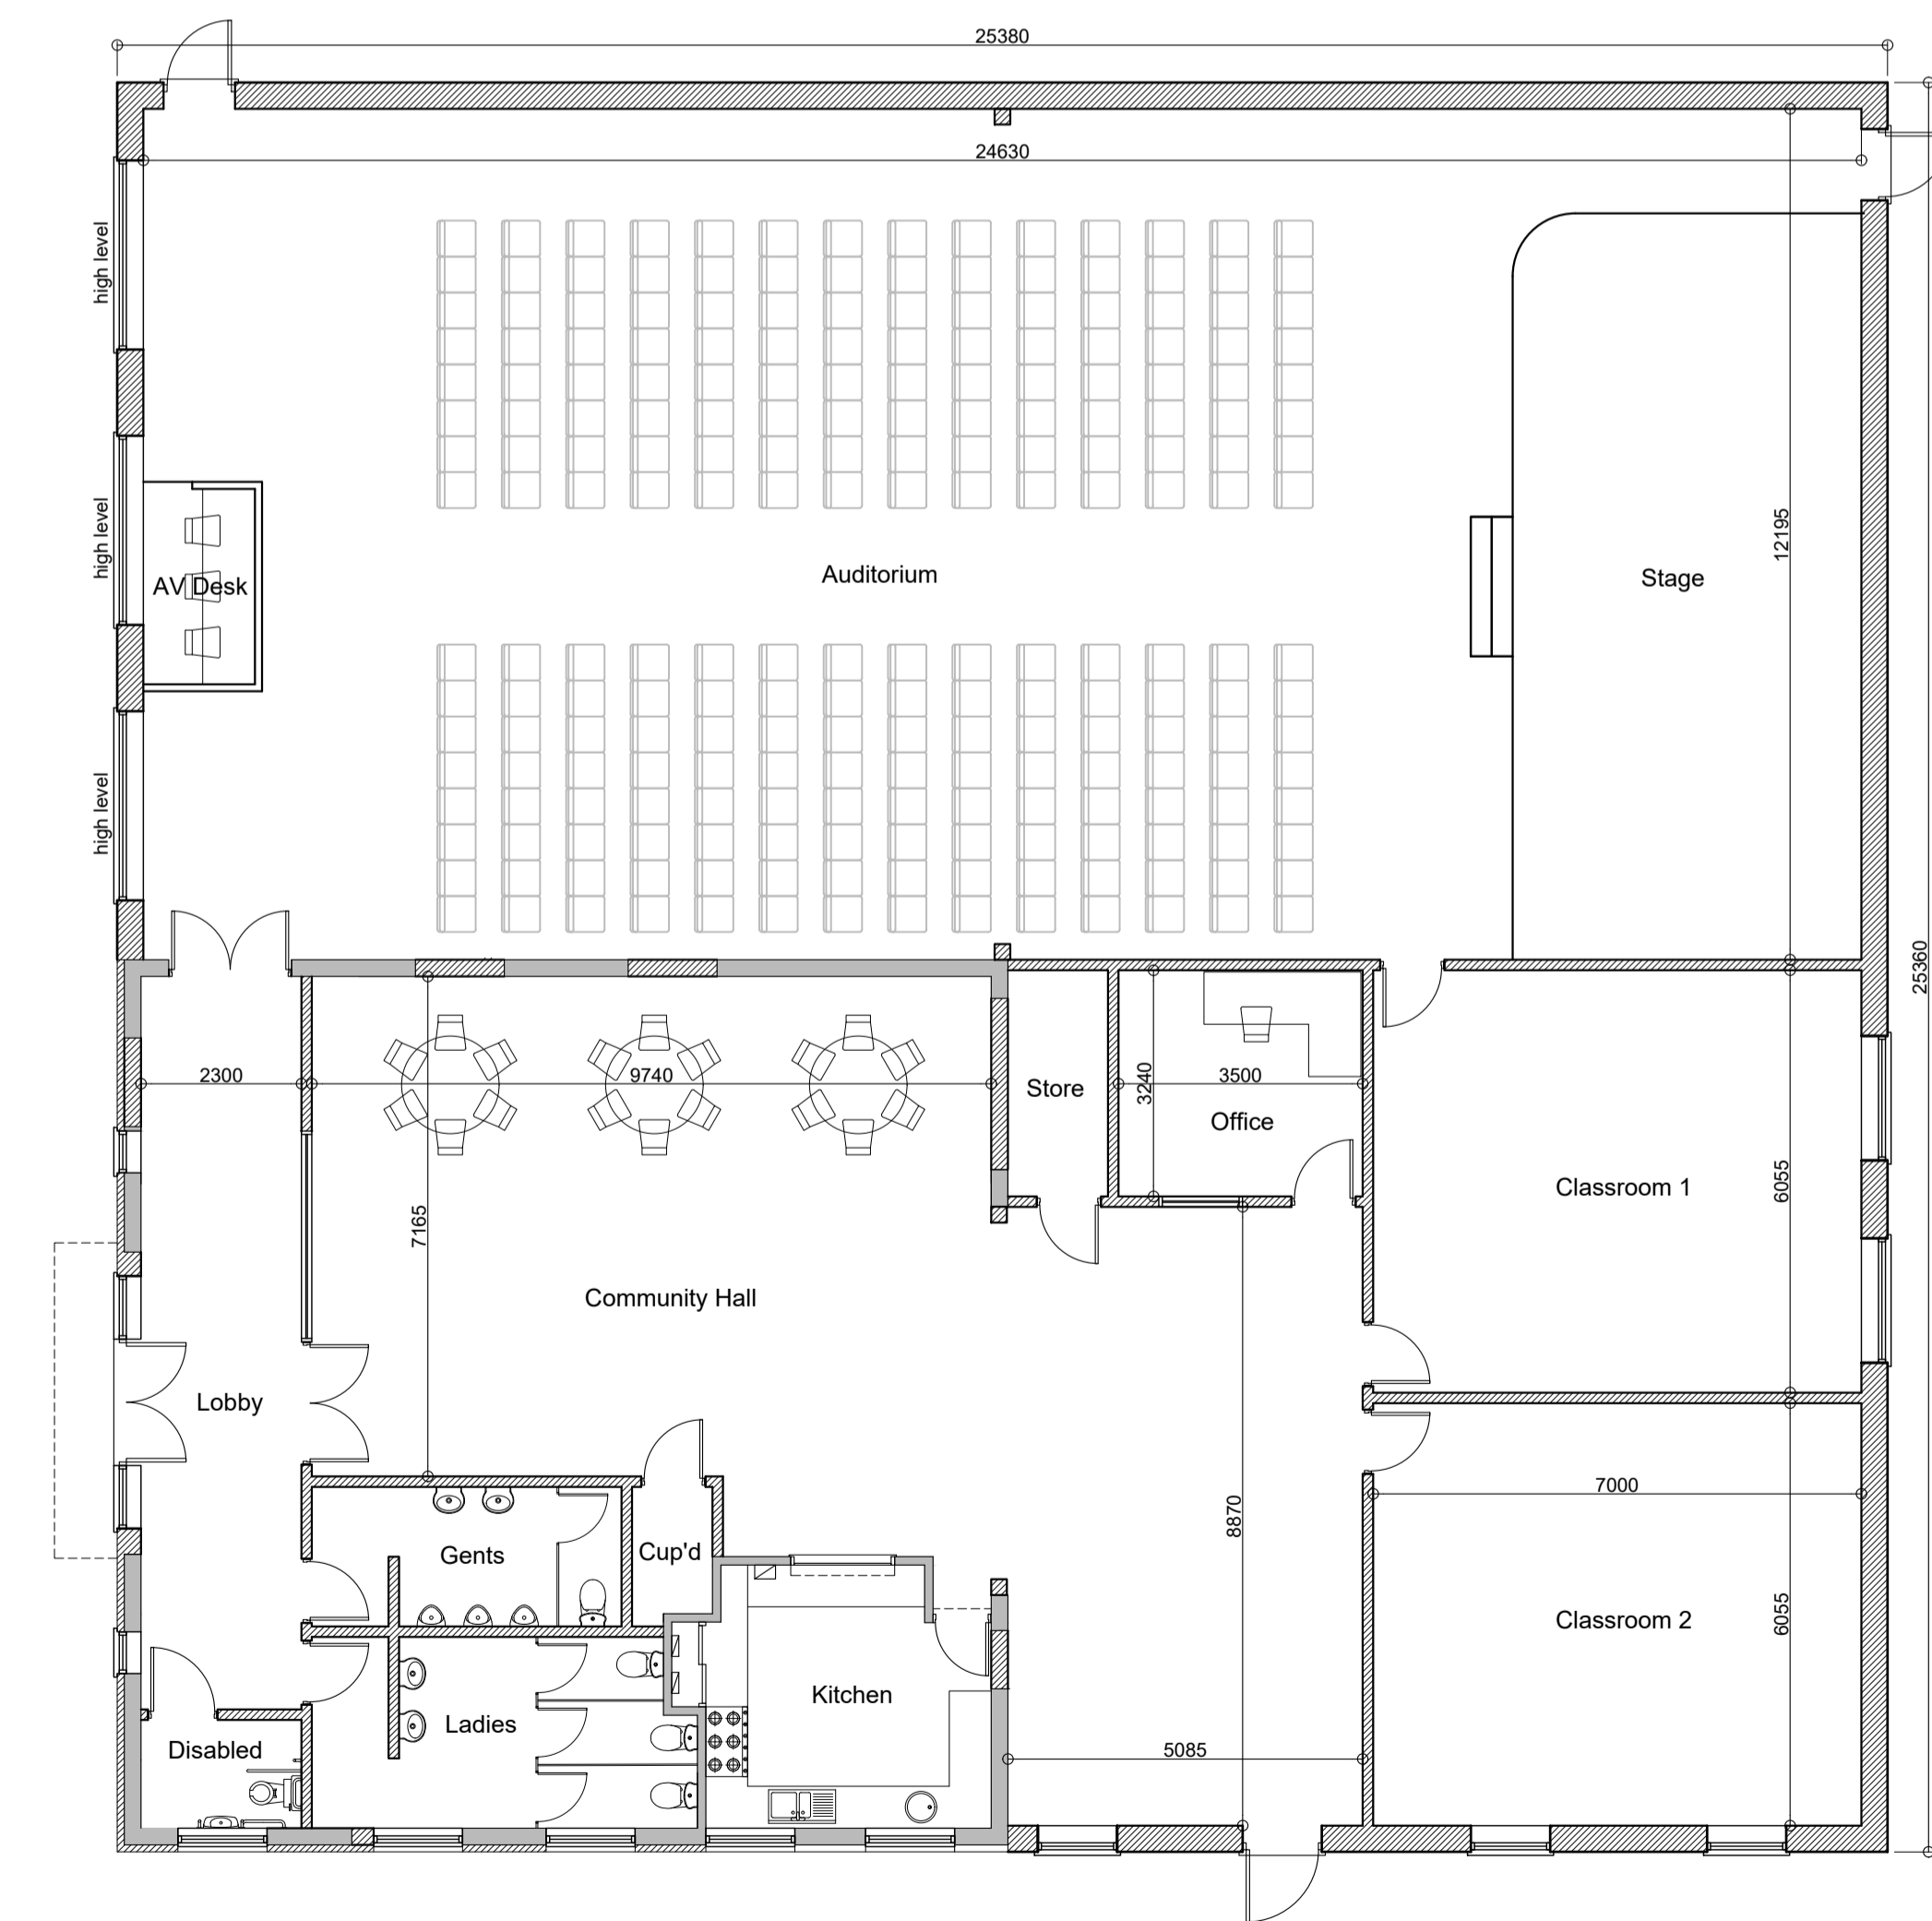

Proposed Plan Scale 1:100

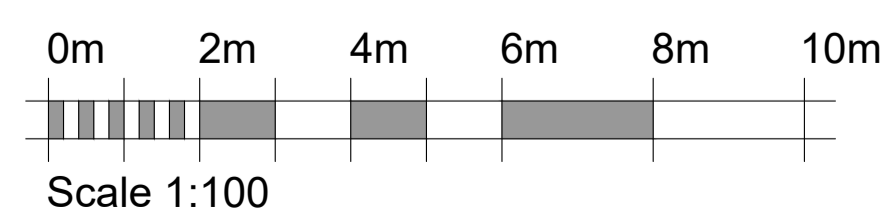

Proposed Block Plan Scale 1:500

