


Retrospective installation of New Automatic glazed bi-parting doors along with Shopfront finished in RAL 7037.

Retrospective installation of New Shopfront glazed with 6mm thick aluminium plate finished in RAL 7037.

WEST ELEVATION

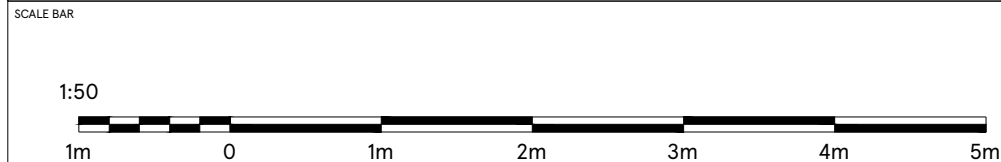

DRAWING NO 03_3466_03B	
SCALE 1:50@A3	DATE 19.02.2024
CHECKED BY DEEKSHA	
DRAWN BY MOHAMMED AFLAH K H	

STORE TYPE EXPRESS
STORE NAME BAYSWATER
CONTENT PROPOSED ELEVATION_ARCH

**TESCO**  
 FEASIBILITY PLANNING  
 STORE PLANNING DEPARTMENT  
 PROPERTY SERVICES  
 HIGHWOODS BUILDING, KESTRAL WAY  
 WELWYN GARDEN CITY, HERTFORDSHIRE, AL7 1GB UK  
 TELEPHONE : 01707 395150

THE COPYRIGHT AND ALL OTHER RIGHTS IN AND RELATING TO THIS PUBLICATION BELONG TO AND ARE THE SOLE PROPERTY OF TESCO STORES LIMITED. ALL RIGHTS ARE RESERVED. NEITHER THE WHOLE NOR ANY PART OF THIS PUBLICATION MAY BE REPRODUCED OR TRANSMITTED IN ANY FORM OR BY ANY ELECTRONIC OR MECHANICAL MEANS INCLUDING PHOTOCOPIING AND RECORDING OR FROM ANY RETRIEVAL SYSTEM WITHOUT THE PRIOR WRITTEN LICENCE FROM THE OWNER. © 2024 TESCO STORES LIMITED